


BASE

Offices:
SHREWSBURY, CONWY, CHESTER

Tel: **01743 236 400** | Tel: **01244 569 008**

Email: **HELLO@BASEARCHITECTURE.CO.UK**


Web: **BASEARCHITECTURE.CO.UK**

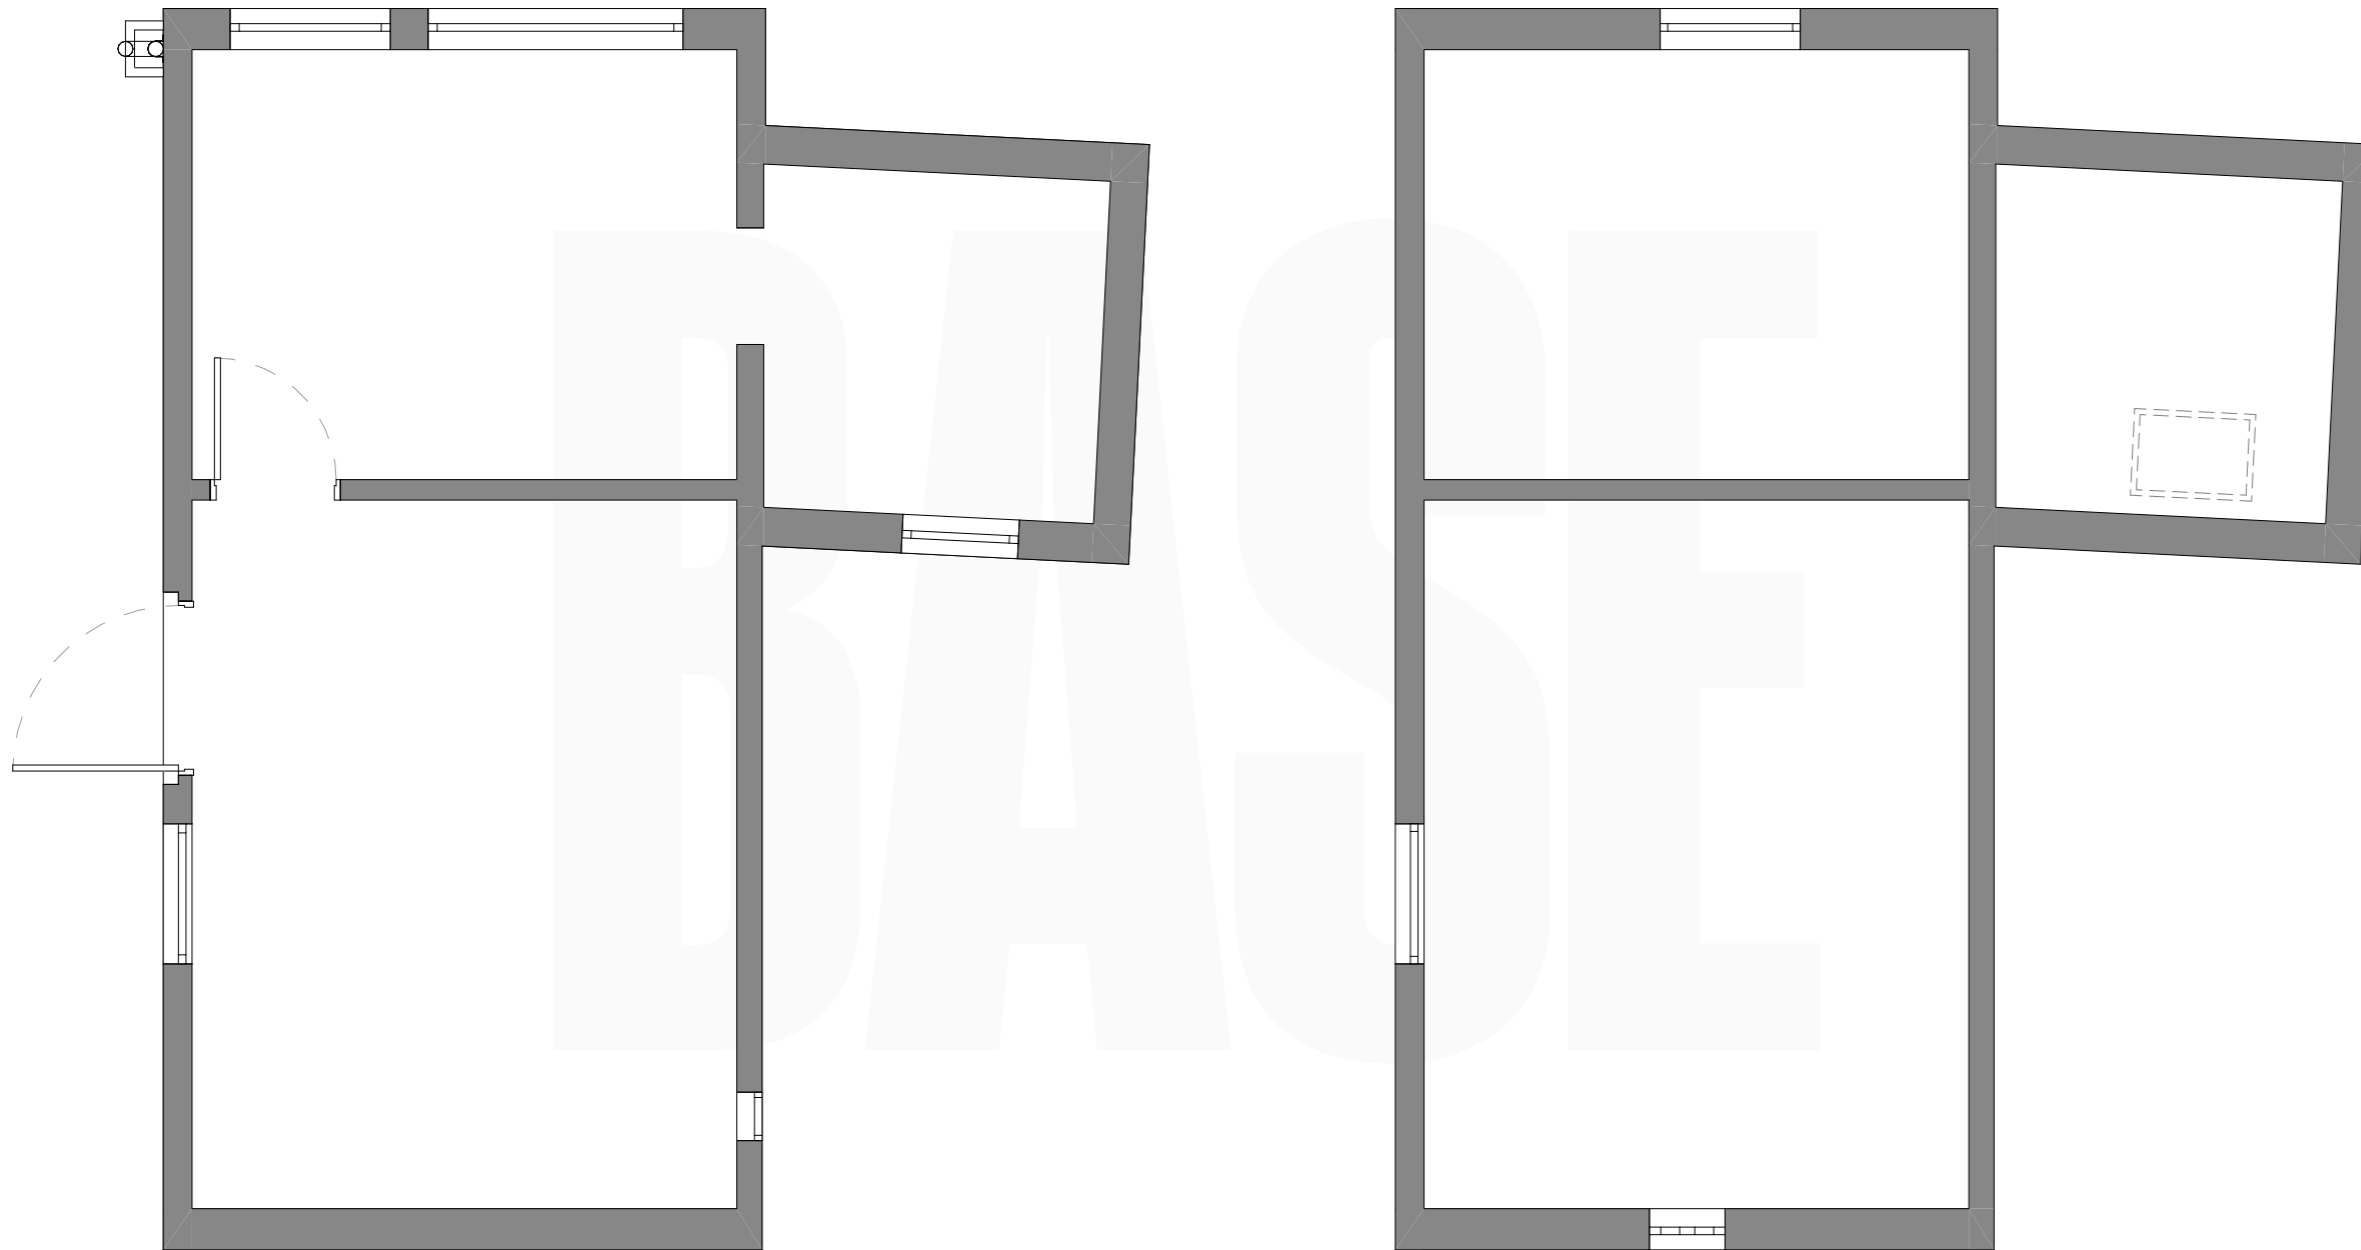

Existing Ground Floor
1:50

Existing First Floor
1:50

SCALE BAR 1:50

 

Rev.	A	Revision Description.
By.	DG	Existing floor plans amended in accordance with Validation Officer letter received 10.09.24
Chk.	JH	

Scale.	1:50 @ A3	Drawn by.	DG
--------	-----------	-----------	----

Date.	03.01.24	Chk.	JH
-------	----------	------	----

Project Title
27 & 28 Woodhouse Lane

Client
Beth Heath

Drawing Title
Large Barn Existing Floor Plans

Project No.	CA3385	Drawing No.	PL-003	Rev.	A
-------------	--------	-------------	--------	------	---

This drawing is the property of base Architecture & Design Ltd. It shall not be copied or scanned, in part or whole, without prior consent of base Architecture and Design. Do not scale this drawing.

