
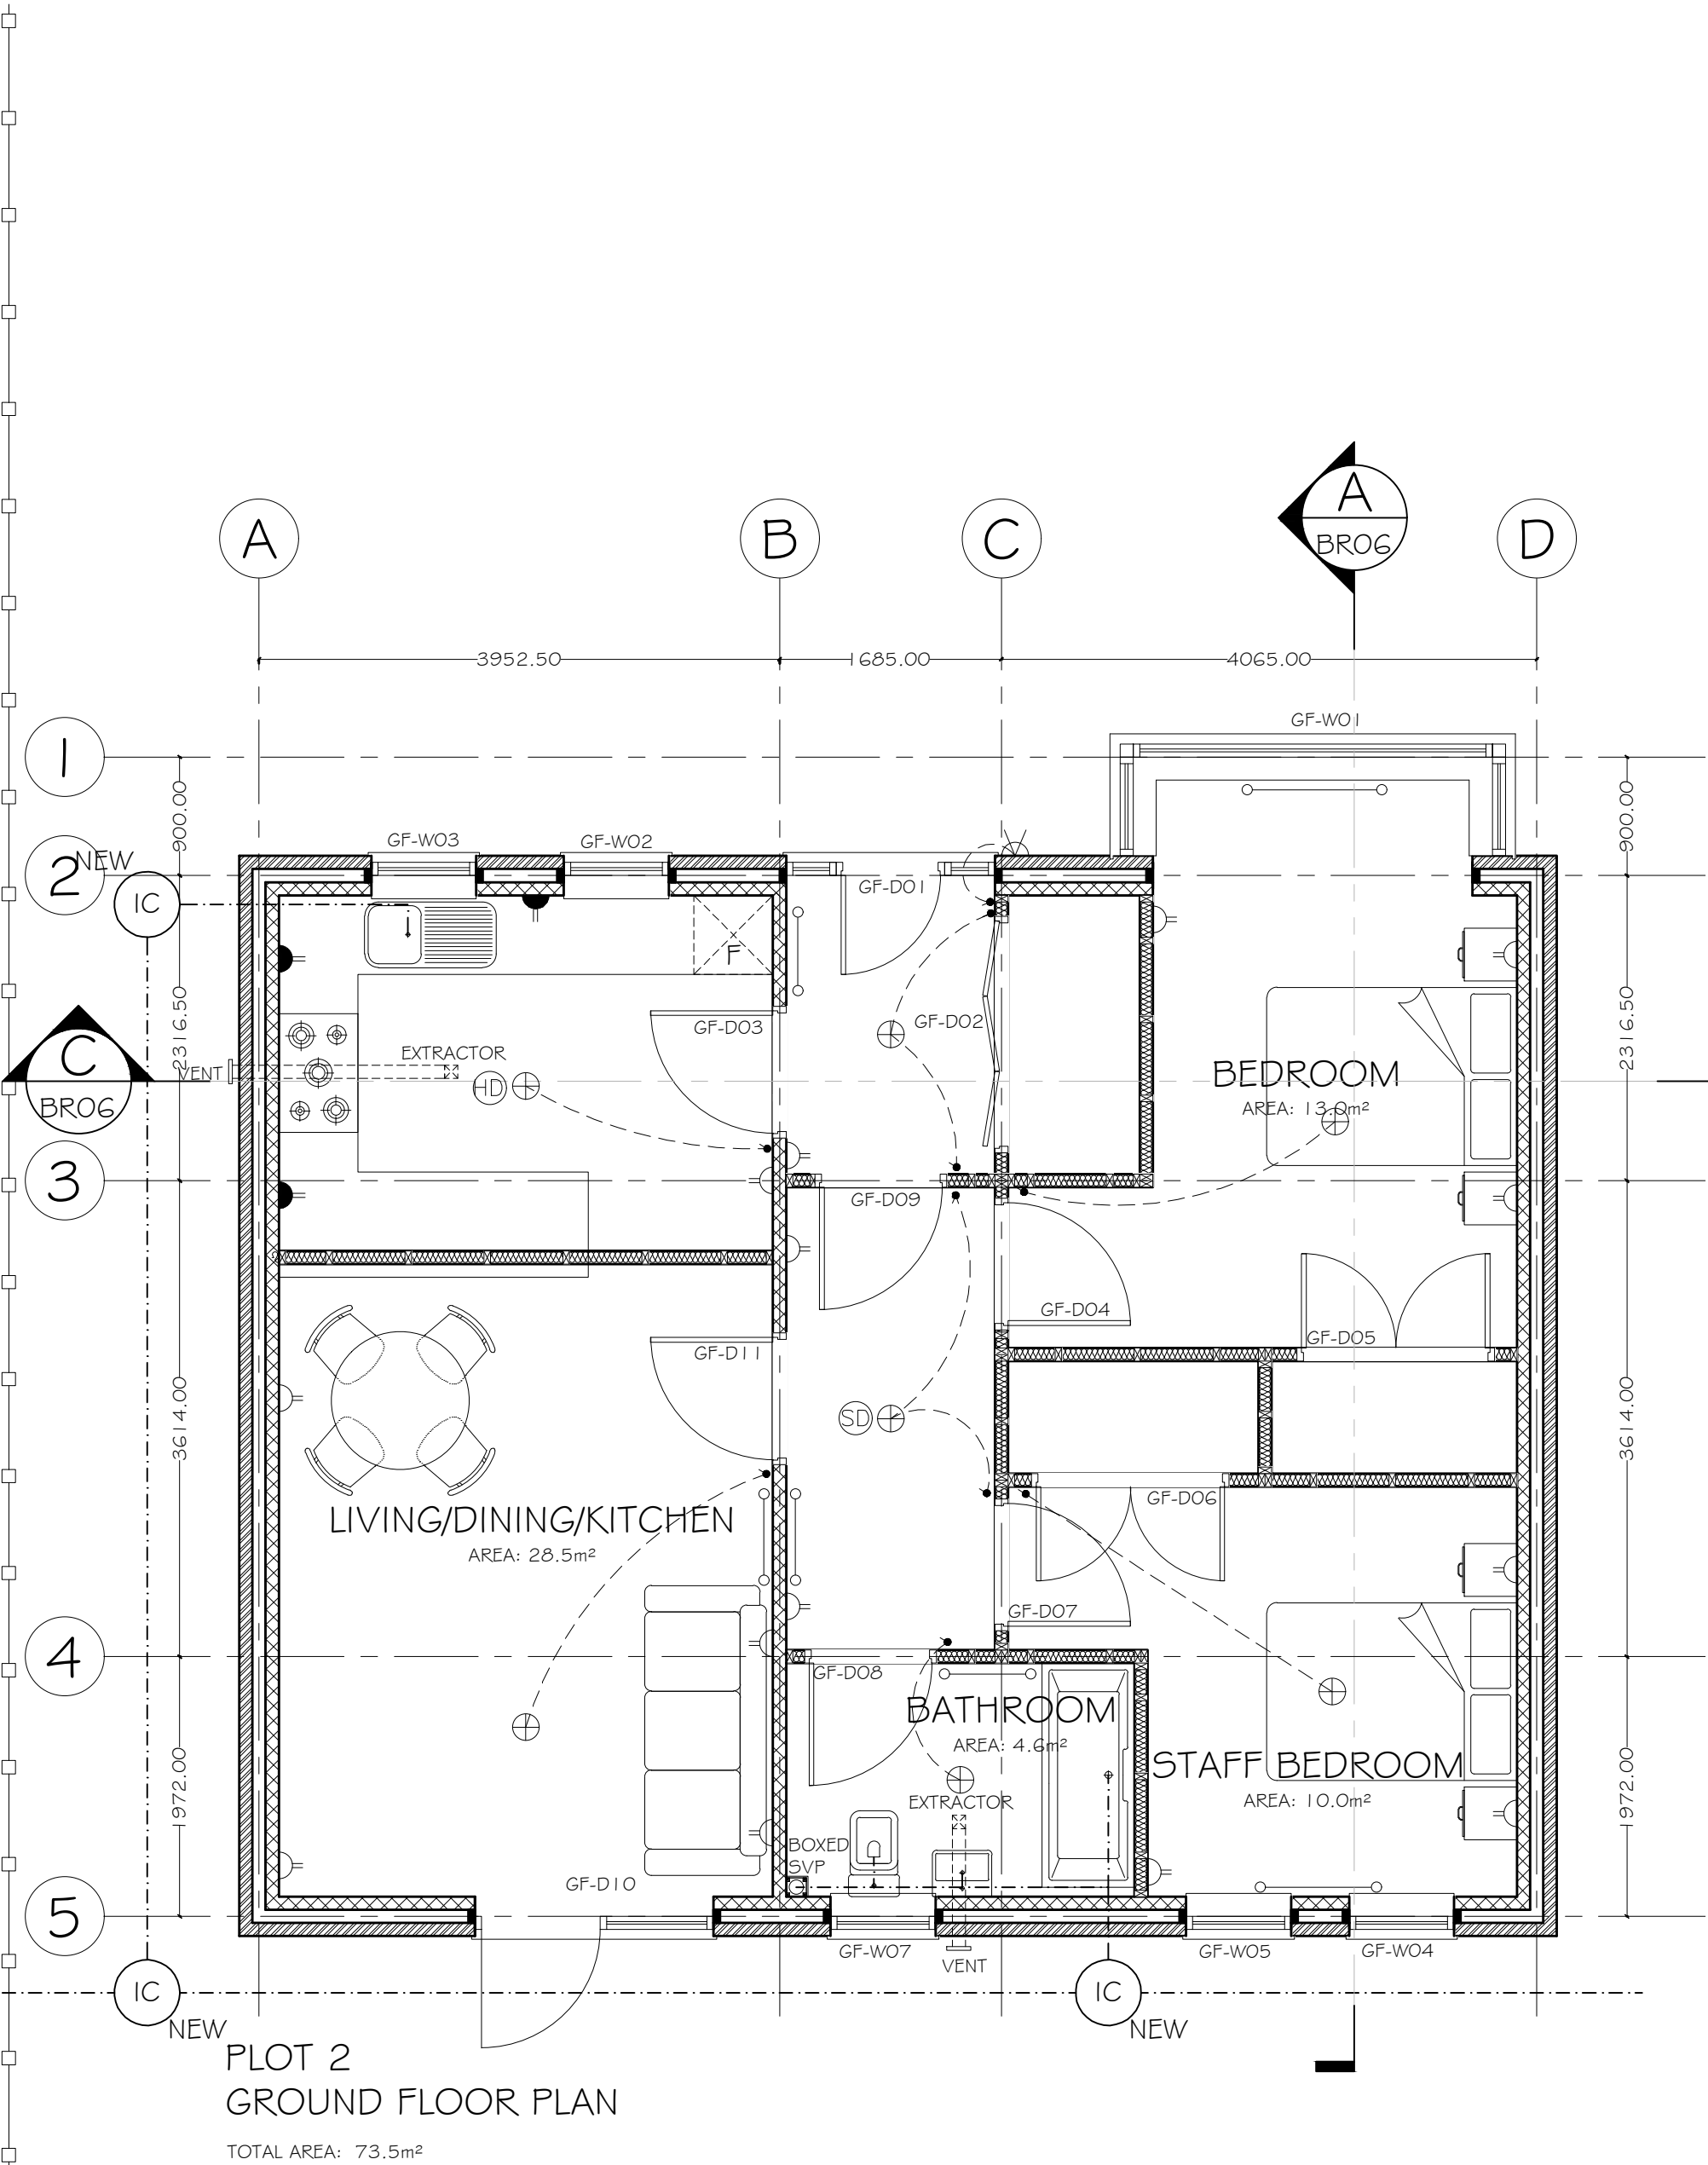


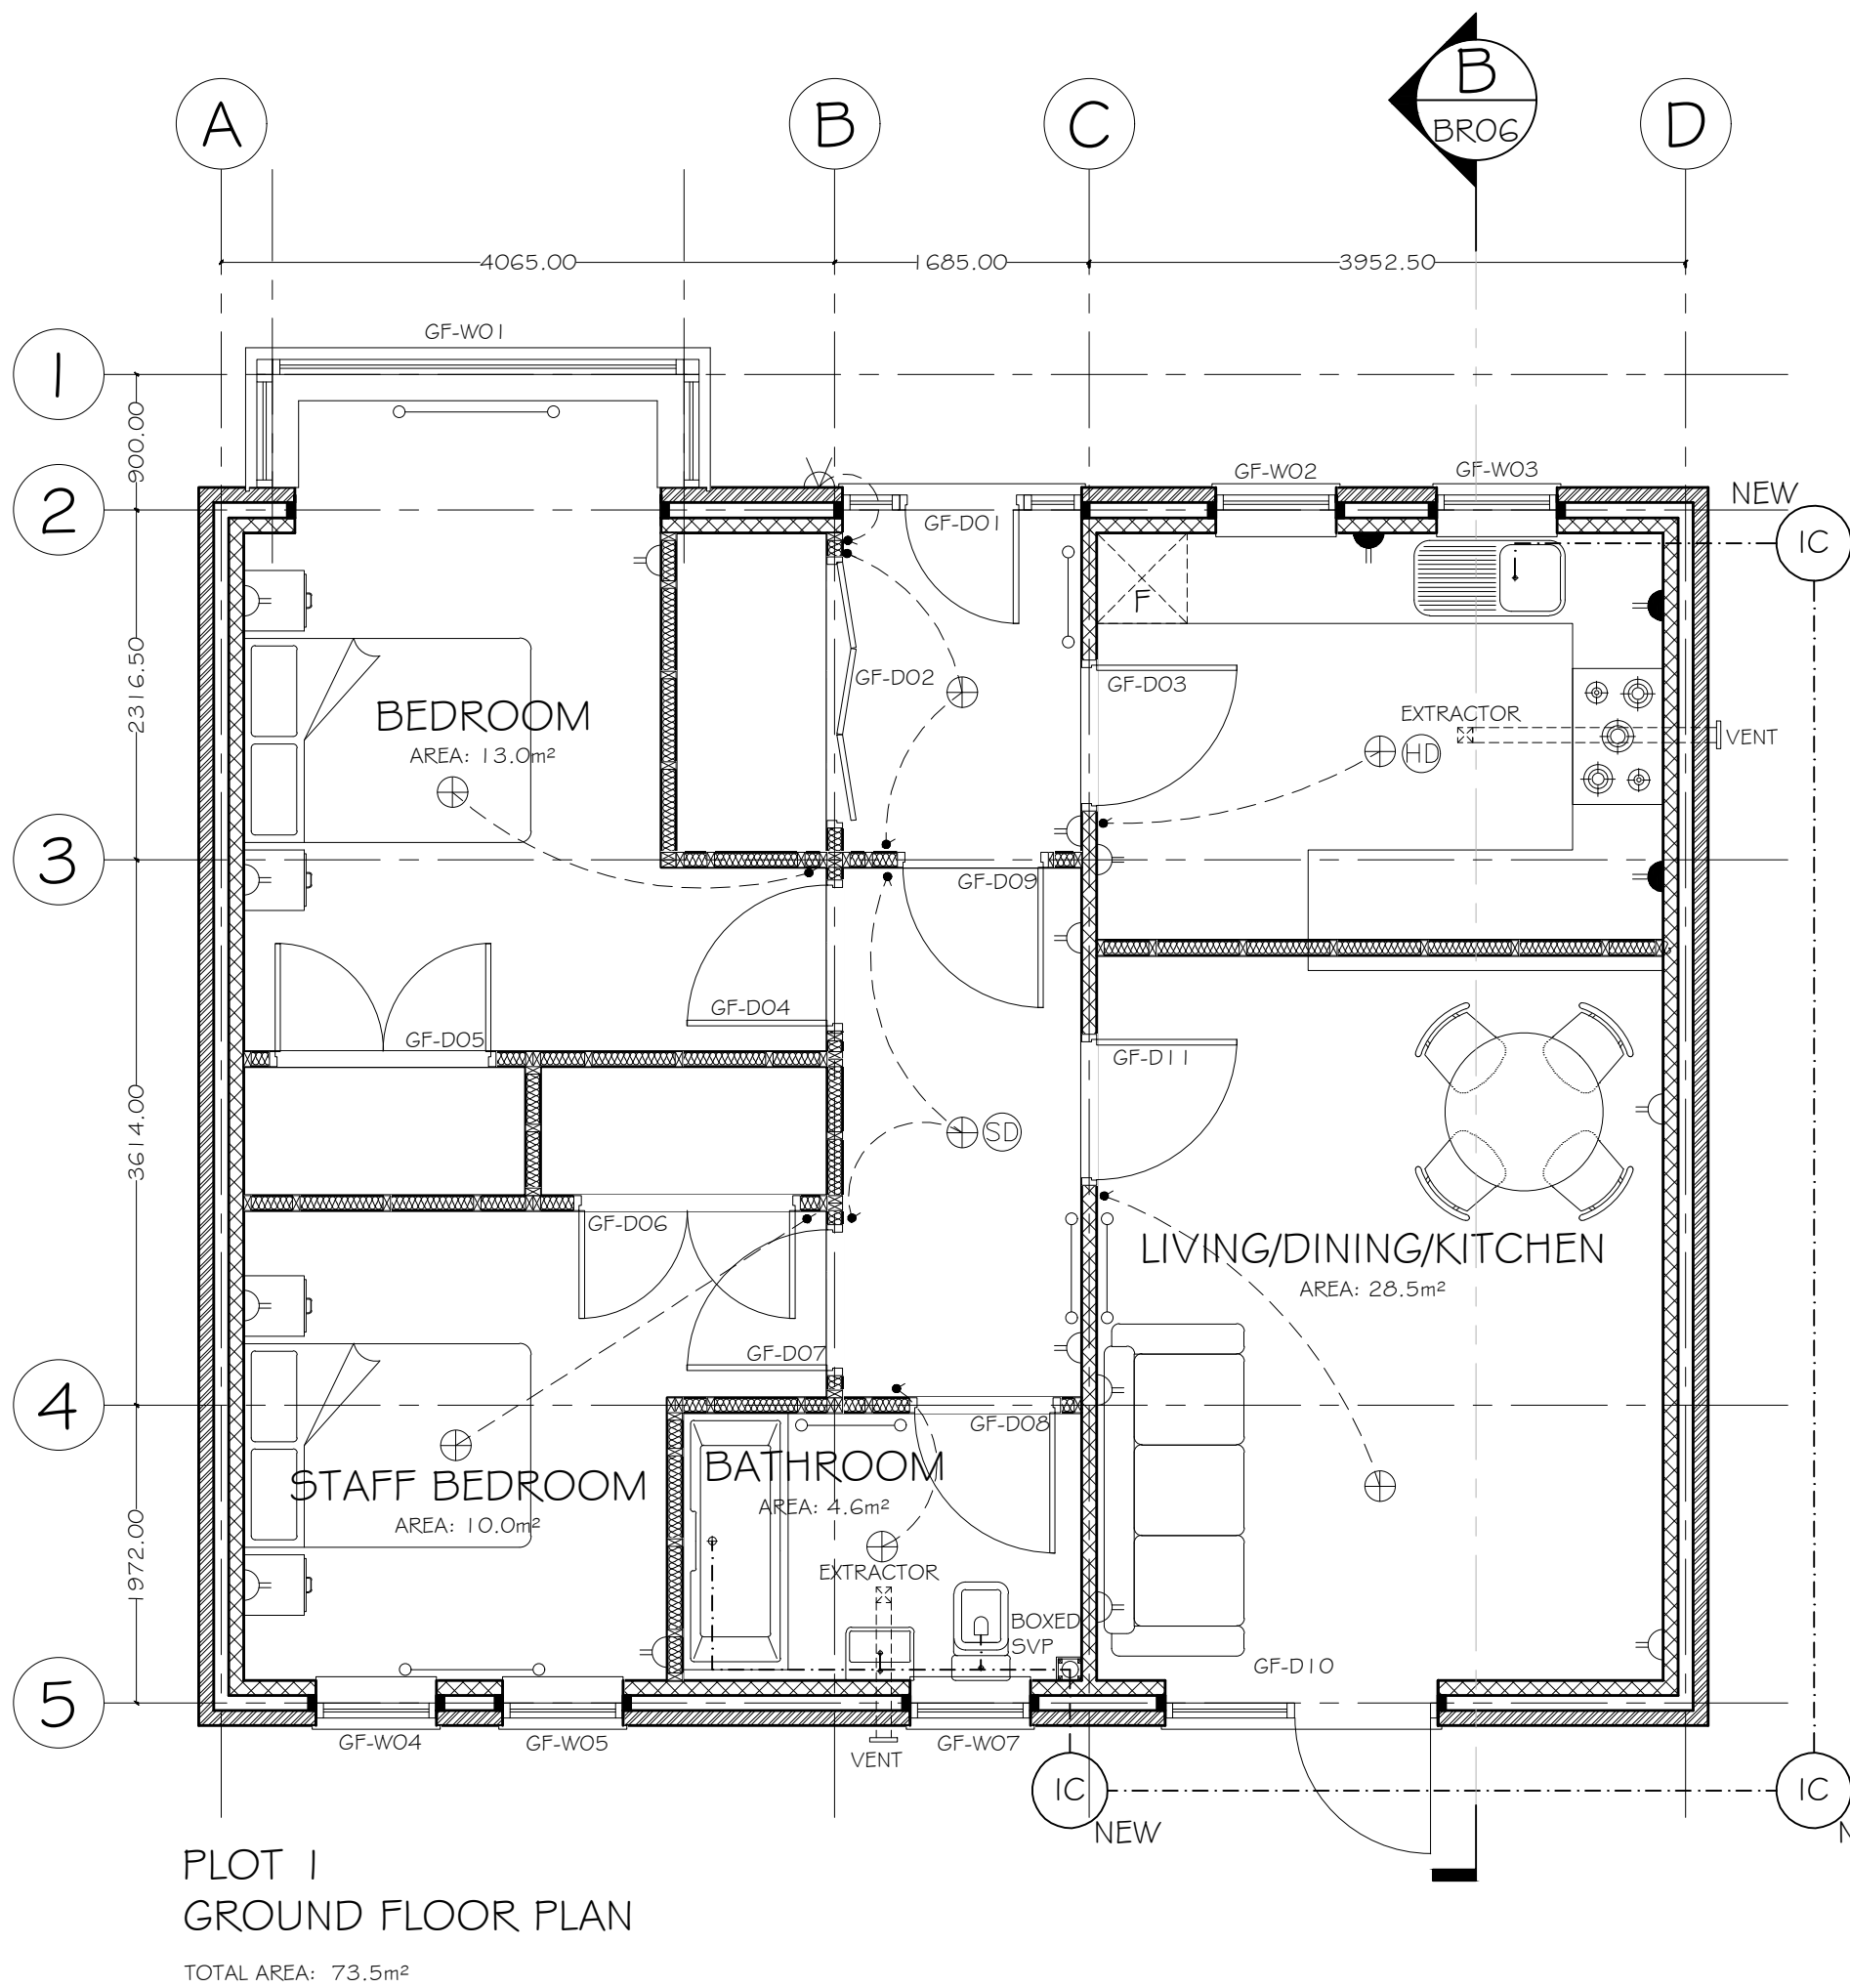

NOTES

1. ALL DIMENSION ARE IN MILLIMETERS.

2. DO NOT SCALE FROM THIS DRAWING.

3. THIS DRAWINGS IS TO BE READ IN CONJUNCTION WITH ALL OTHER RELATED DRAWINGS & DOCUMENTS. THE USER SHOULD CONSULT THE DRAWING ISSUE REGISTER FOR DETAILS.

4. THE CONTRACTOR IS TO CHECK AND VERIFY ALL DIMENSIONS ON SITE PRIOR TO COMMENCEMENT OF CONSTRUCTION WORKS.

5. THE ENGINEER/ARCHITECT SHOULD BE CONTACTED IMMEDIATELY IF THE ASSUMPTIONS USED IN THE DESIGN DIFFER TO THAT FOUND ON SITE.

ELECTRICAL KEY

⊕

PENDANT TYPE LIGHT FITTING

⌞

LIGHT SWITCH (ONE WAY)

⌞

DOUBLE SWITCHED SOCKET

⌞

DOUBLE SWITCHED SOCKET (HIGH LEVEL)

⊕

EXTRACT FAN

⌞

T.V AERIAL SOCKET

⌞

GAS POINT

⊕

SMOKE DETECTOR

⊕

HEAT DETECTOR

DENOTES HIDDEN LINE

DENOTES LINE OF STEELWORK OVER

DENOTES STRUCTURAL WALL IN CONCRETE BLOCK

DENOTES STRUCTURAL WALL IN BRICK

DENOTES NON STRUCTURAL STUD WALL

DENOTES INSULATION

E	Drawing Amendments	17-07-25	DDH
D	Drawing Amendments	16-07-25	DDH
C	client amendments: french doors changed	02-07-24	JCH
B	planning amendments: glazing reduced	02-07-24	JCH
A	client amendments	20-06-24	JCH
Rev.	Amendments	Date	By

Registered Office
281, Church Street
Blackpool
FY1 3PB
Tel No. 01253649040
Fax No. 01253752901
Email: info@keystonedesign.co.uk

Keystone Design
Associates Ltd.

PROJECT ADDRESS
TZIGANE, FREESTON AVENUE, ST GEORGES, TELFORD, TF2 9EF

PROJECT TITLE
RESIDENTIAL DEVELOPMENT

DRAWING TITLE
PROPOSED FLOOR PLANS

Client:	MR AMAN AUJLA	Scales @A1 1:50@A1
Drawn By:	JCH	Checked By:
		Date
		26-04-24
DRAWING No.	A024/103/BR/02	Revision E

This drawing & contents are the property of Keystone Design Assoc Ltd
unauthorized reproduction of the whole or any part there of infringes
copyright and may lead to prosecution of civil proceedings

H:\documents\Drawings\2025\2024\tzigane Telford