



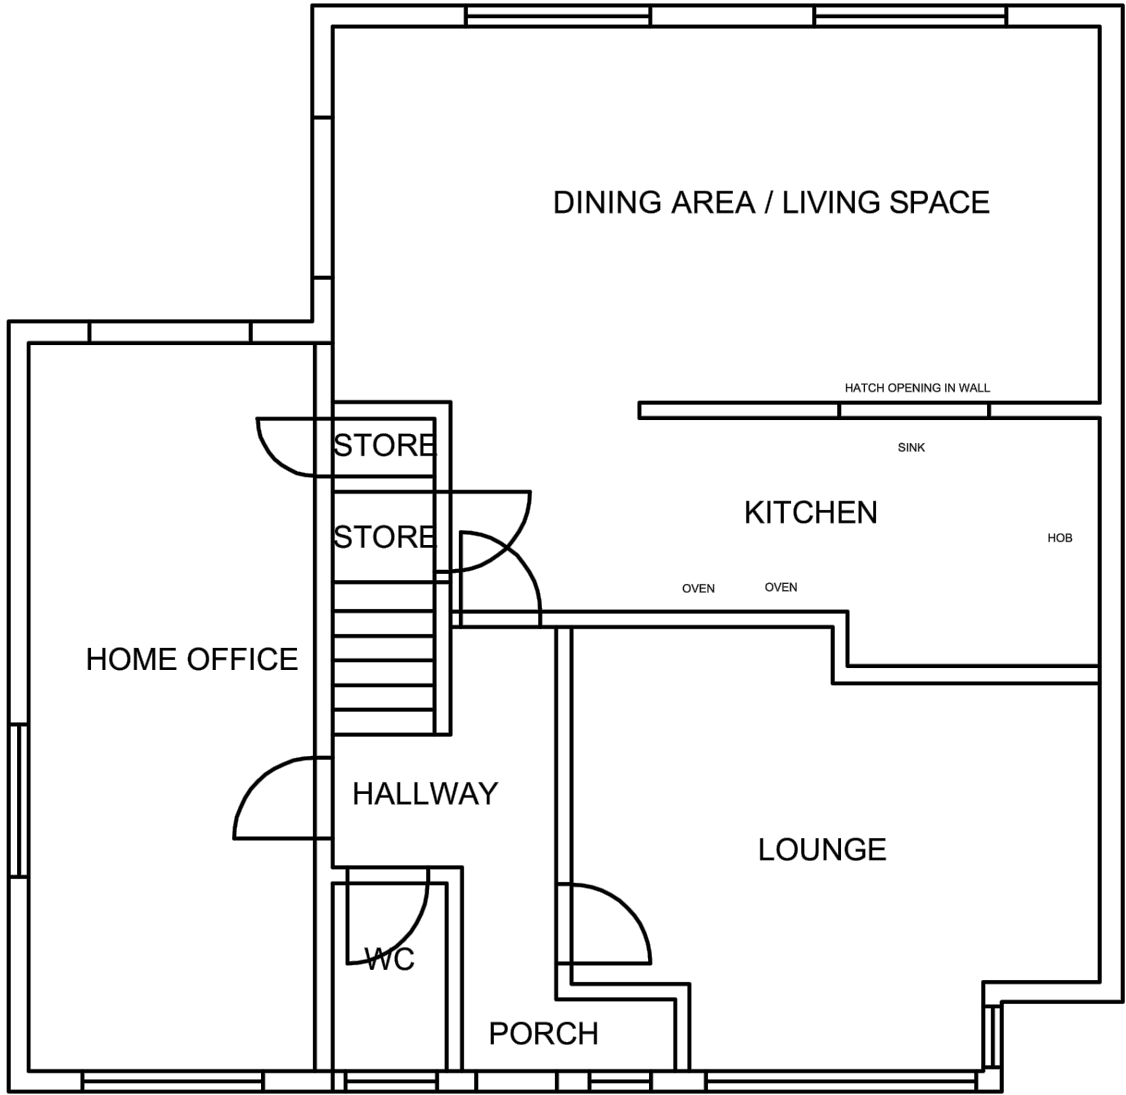


GROUND FLOOR PLAN

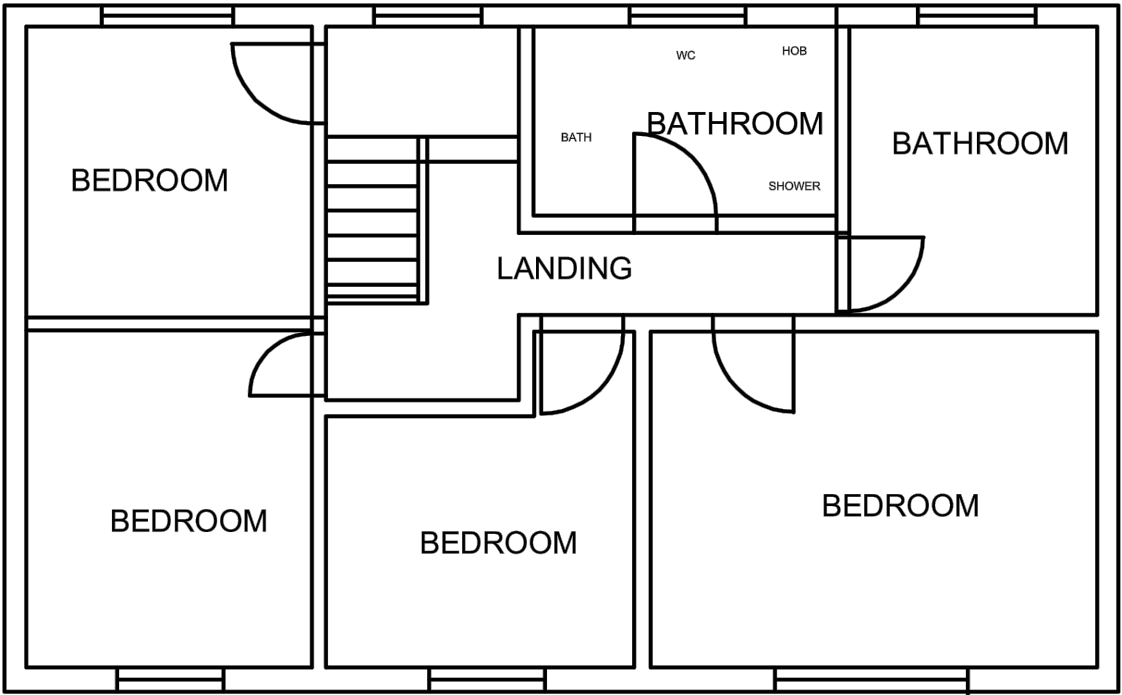

FIRST FLOOR PLAN

TEAGUES CRESCENT - TELFORD - PROPOSED

 

CABLESHEER HOMES LTD
Melliker Farm Annexe, Longfield Road, Meopham,
Kent, DA13 0JD
TEL: 03300 249044
EMAIL: info@cablesheerhomes.co.uk
WEBSITE: www.cablesheerhomes.co.uk

Notes

Project

181 TEAGUES CRESCENT
TELFORD

Drawing Title

PROPOSED FLOOR PLANS



Drawn By MB

Scale 1:100@A3

Date 10.06.25

Drawing Number
4654 / ASK011

Revision
P01