


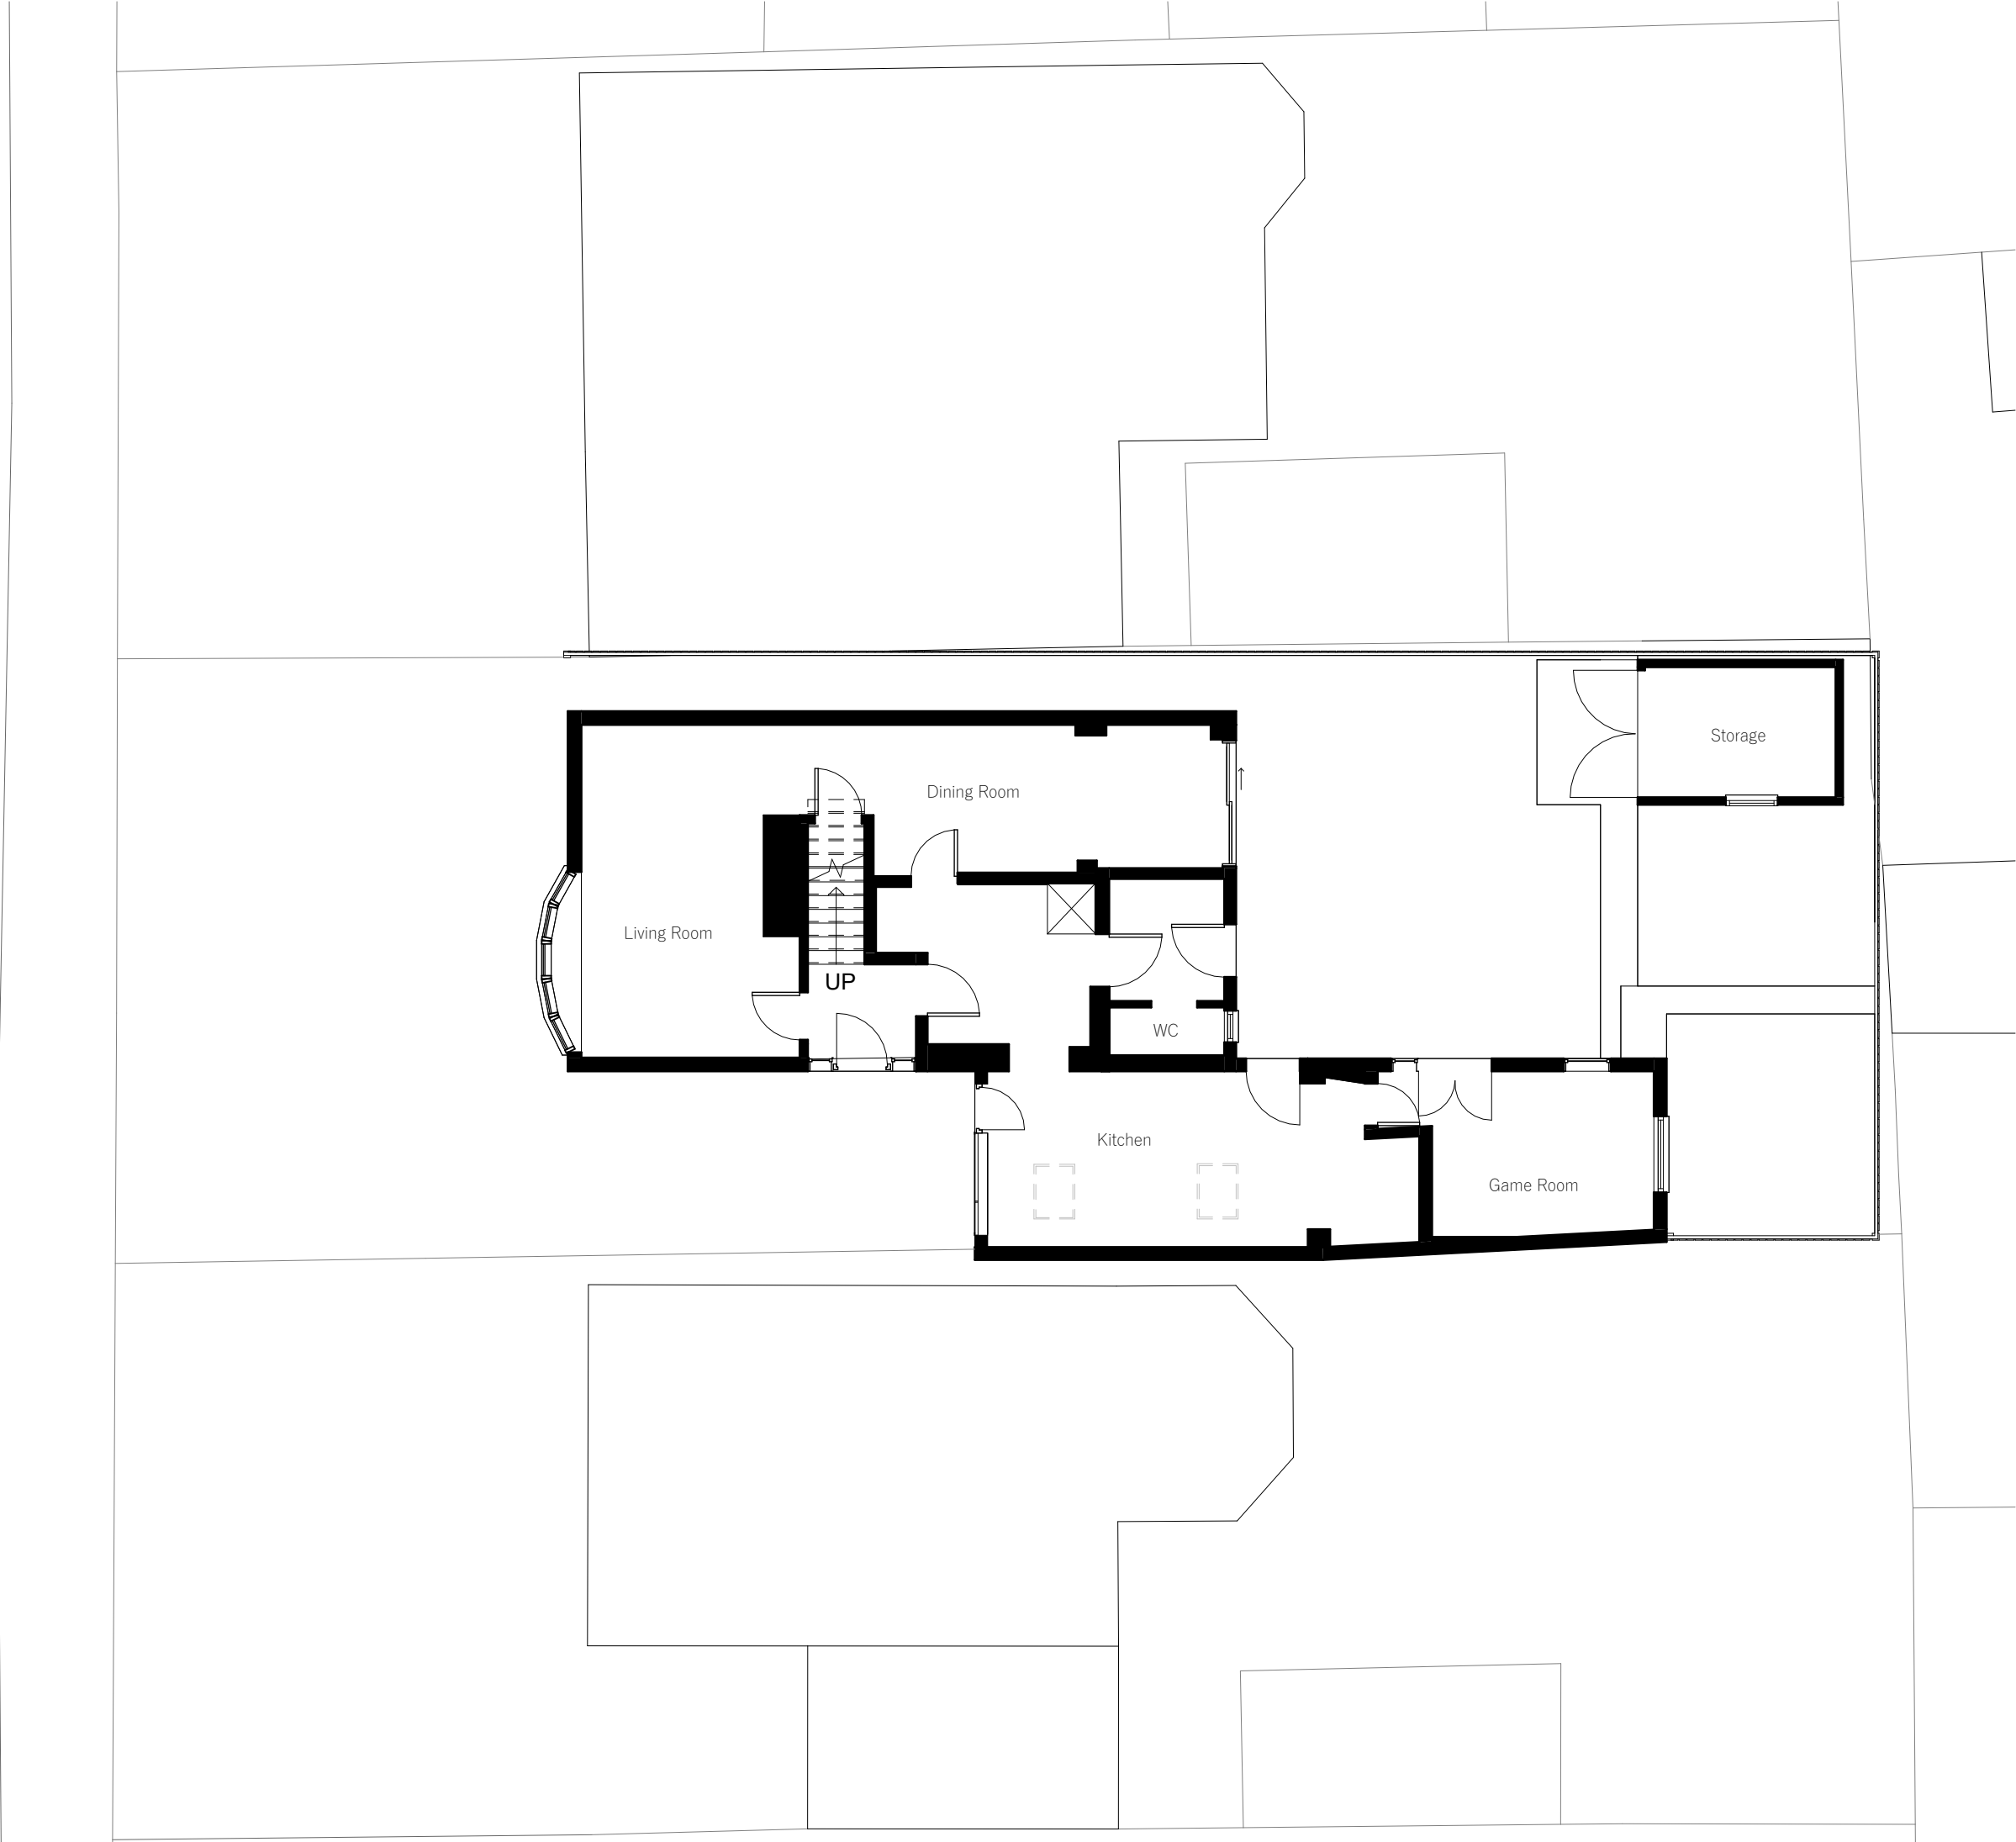

Existing Ground Floor Plan
1 : 100



Both drawings and designs are the copyright of CO-ARCH LTD. This drawing should not be copied or reproduced without written consent.

The contractor must check all dimensions on site before constructing as Co-Arch is not liable for the dimensions shown. CO-ARCH LTD should be notified of any discrepancy prior to proceeding further. Do not scale from the drawing. Dimensions are given in millimeters. Use only the illustrated dimensions herein. Additional dimensions are to be requested and checked directly.

Illustrated information from 3d party. Co-Arch is not liable for any inaccuracies. See other consultant / specialist drawings for full information and detail.

Project title
proposed change of use from C3 to C2, 10 Emral Rise Dothill Telford Telford And Wrekin TF1 3LG,
Client name
Turnstone residential ltd

Drawing Status
Planning
Project number
25,037

Drawing number
020,000

Drawing name
Existing Floor Plan

Drawing Revision
A

Scale
1 : 100 @A2

Date
09/05/2025

Drawn by
NT

Checked by
AW

Date

No.

Description