


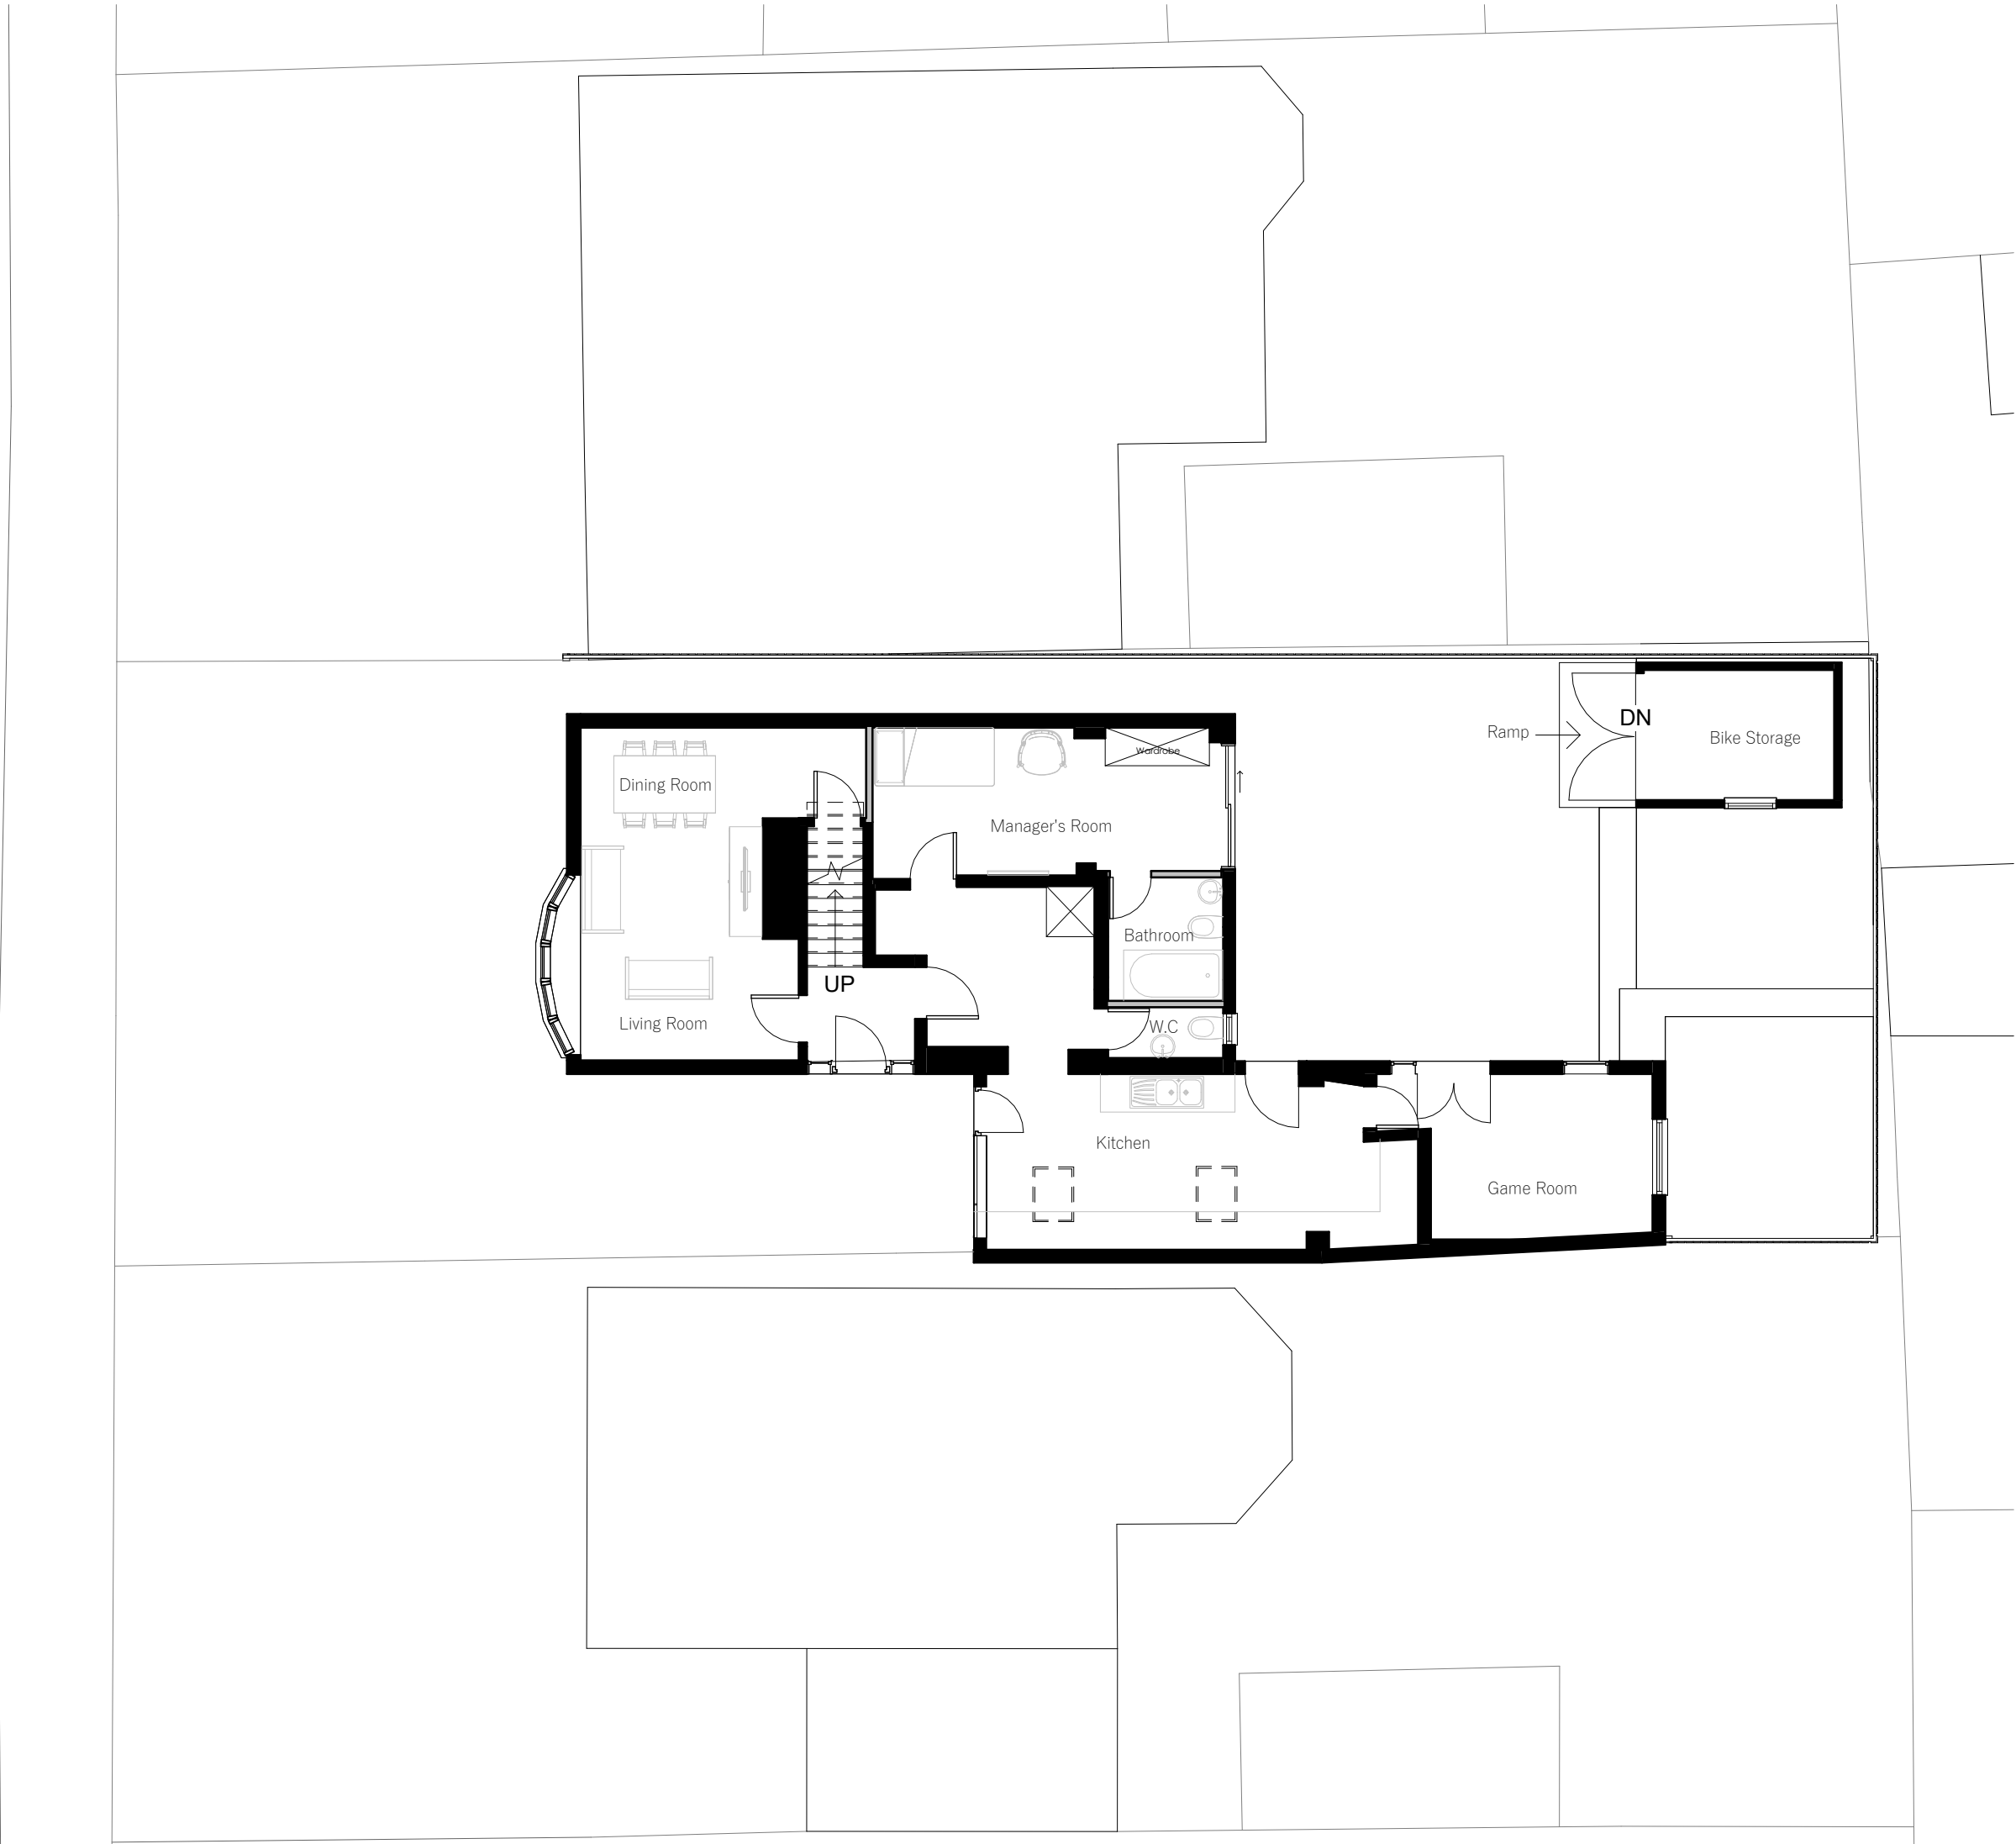

Proposed Ground Floor Plan
1 : 100



Both drawings and designs are the copyright of CO-ARCH LTD. This drawing should not be copied or reproduced without written consent.

The contractor must check all dimensions on site before constructing as Co-Arch is not liable for the dimensions shown. CO-ARCH LTD should be notified of any discrepancy prior to proceeding further. Do not scale from drawings. Dimensions are to be requested and checked directly.

Illustrated information from 3rd party. See other consultation / specialist drawings for full information and detail.

Project title	Drawing Status	Scale	No.	Description	Date
proposed change of use from C3 to C2, 10 Emral Rise Dothill Telford Telford And Wrekin TF1 3LG,	Planning	1 : 100 @A2			
Client name	Project number	Date			
Turnstone residential ltd	25,037	04/11/2025			
	Drawing number	Drawn by			
	120,000	NT			
Drawing name	Drawing Revision	Checked by			
Proposed Floor Plan	C	AW			