
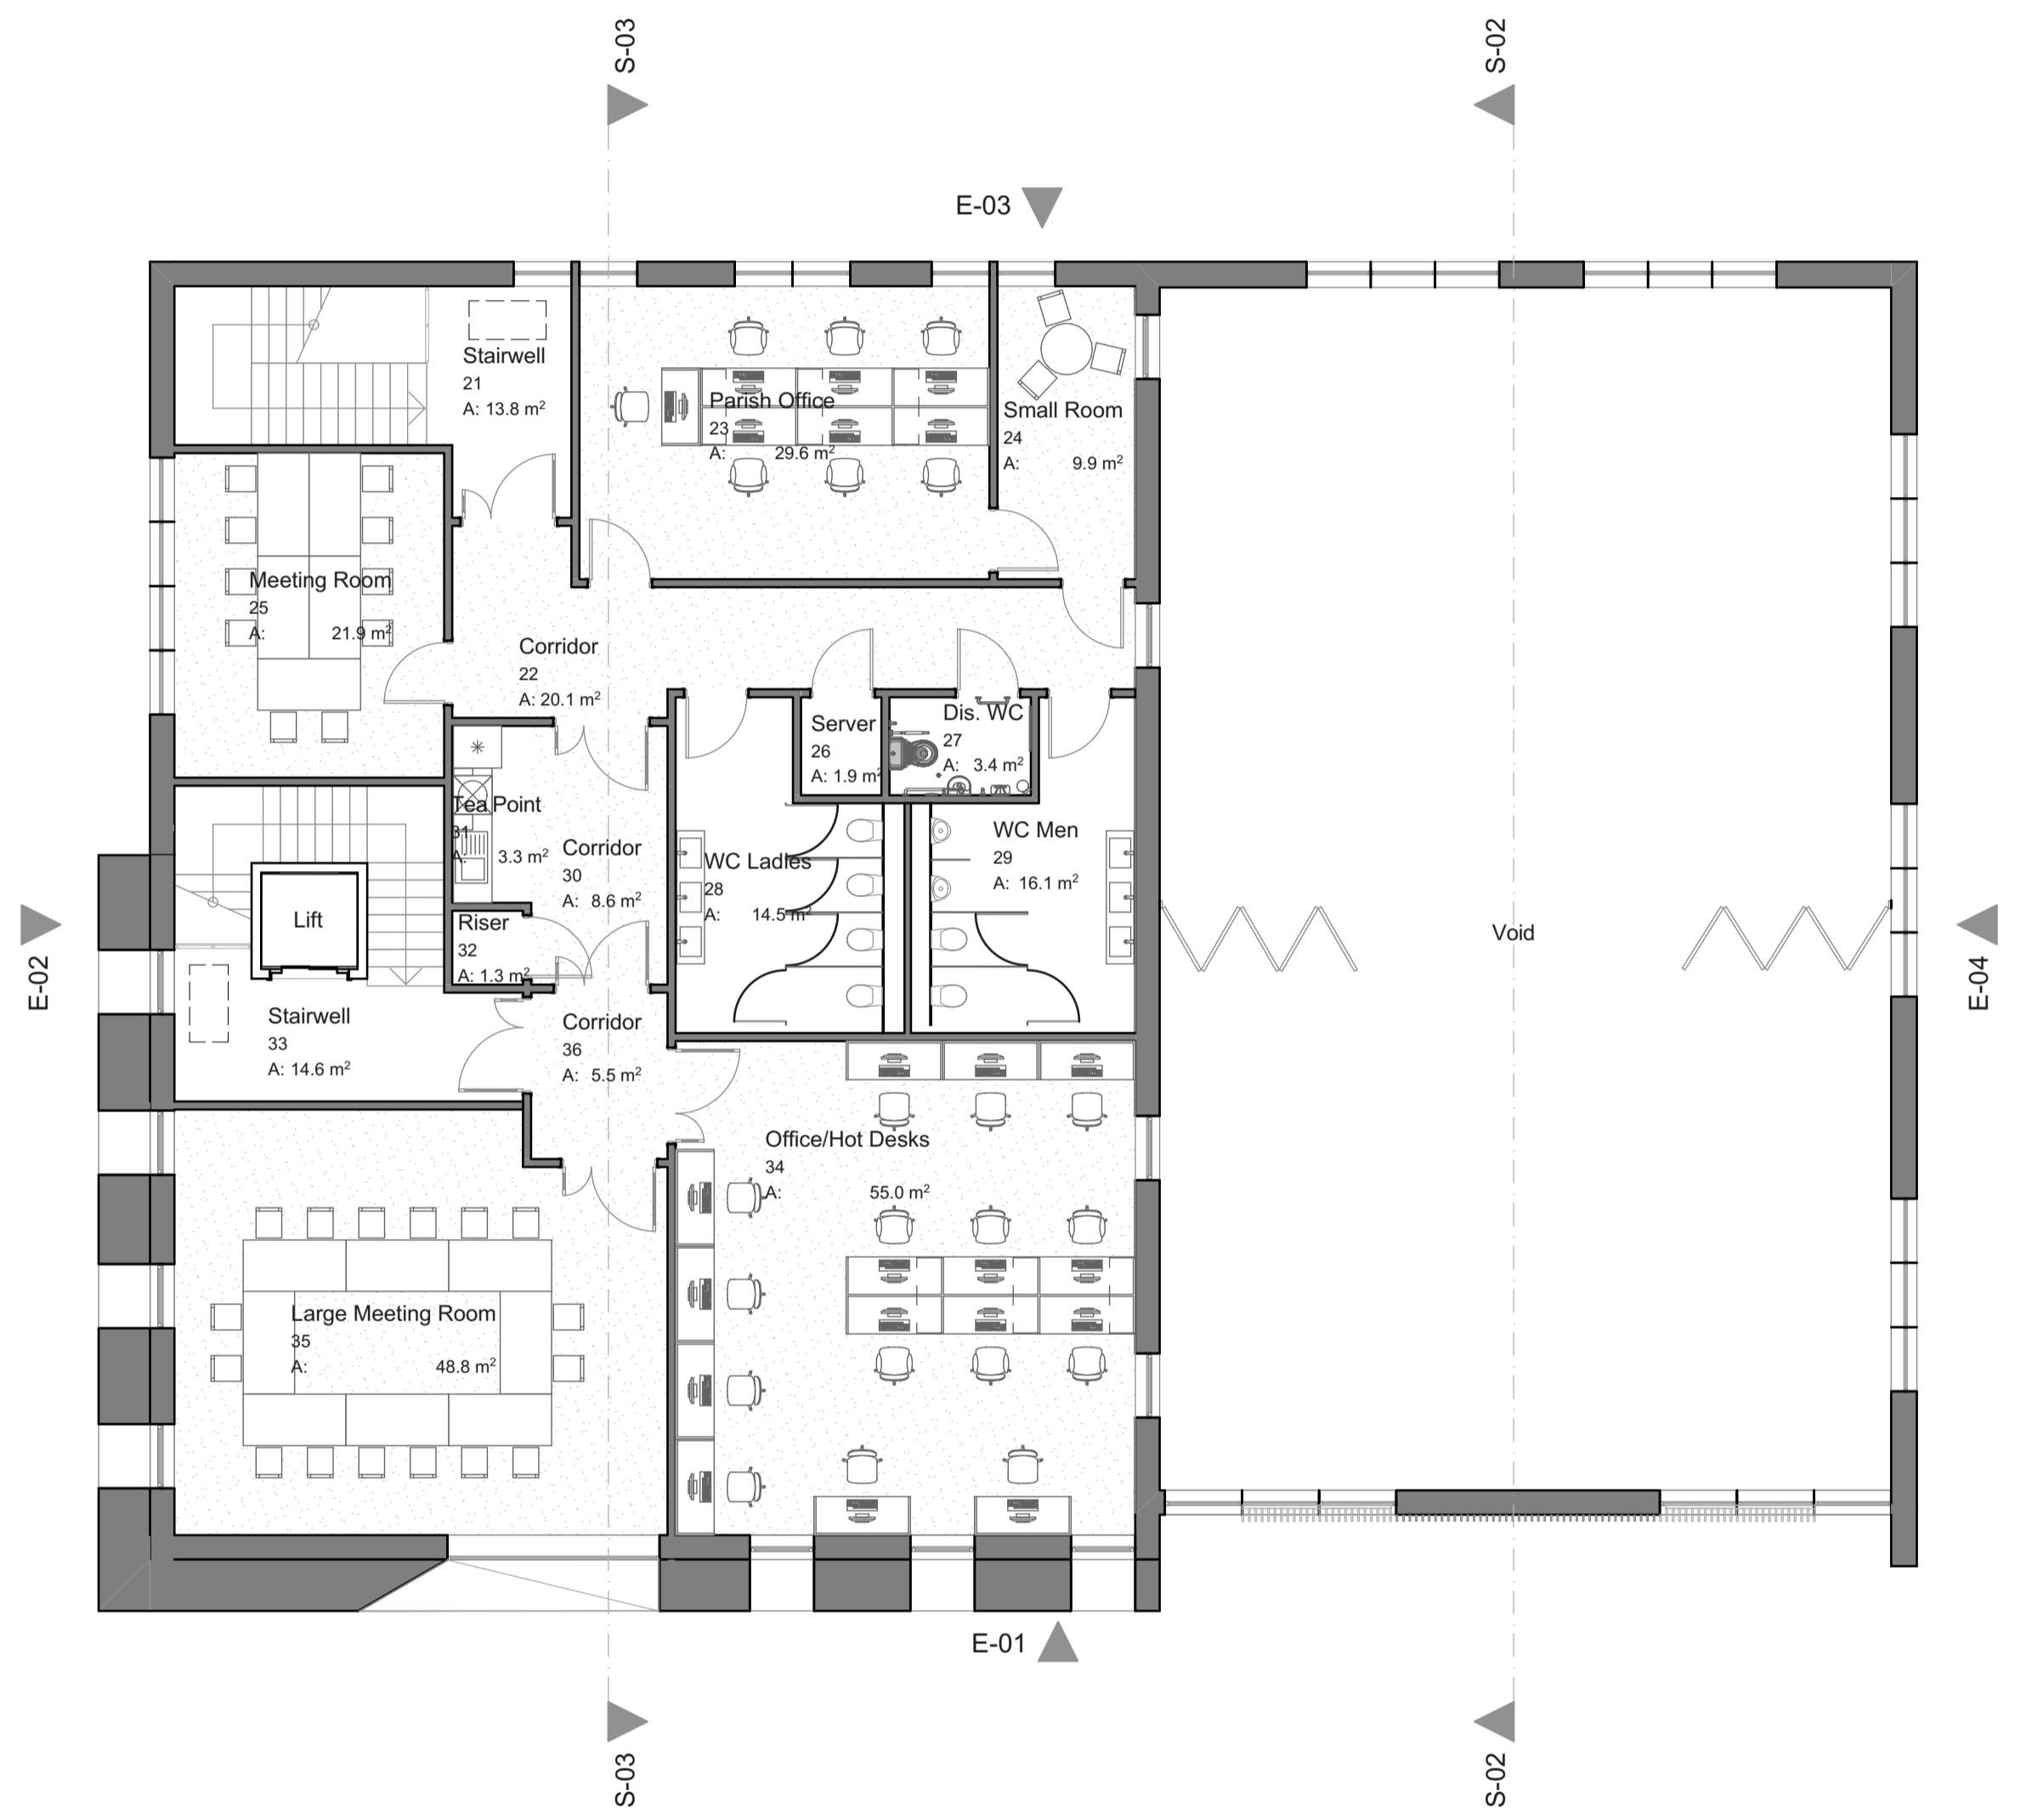


Notes:

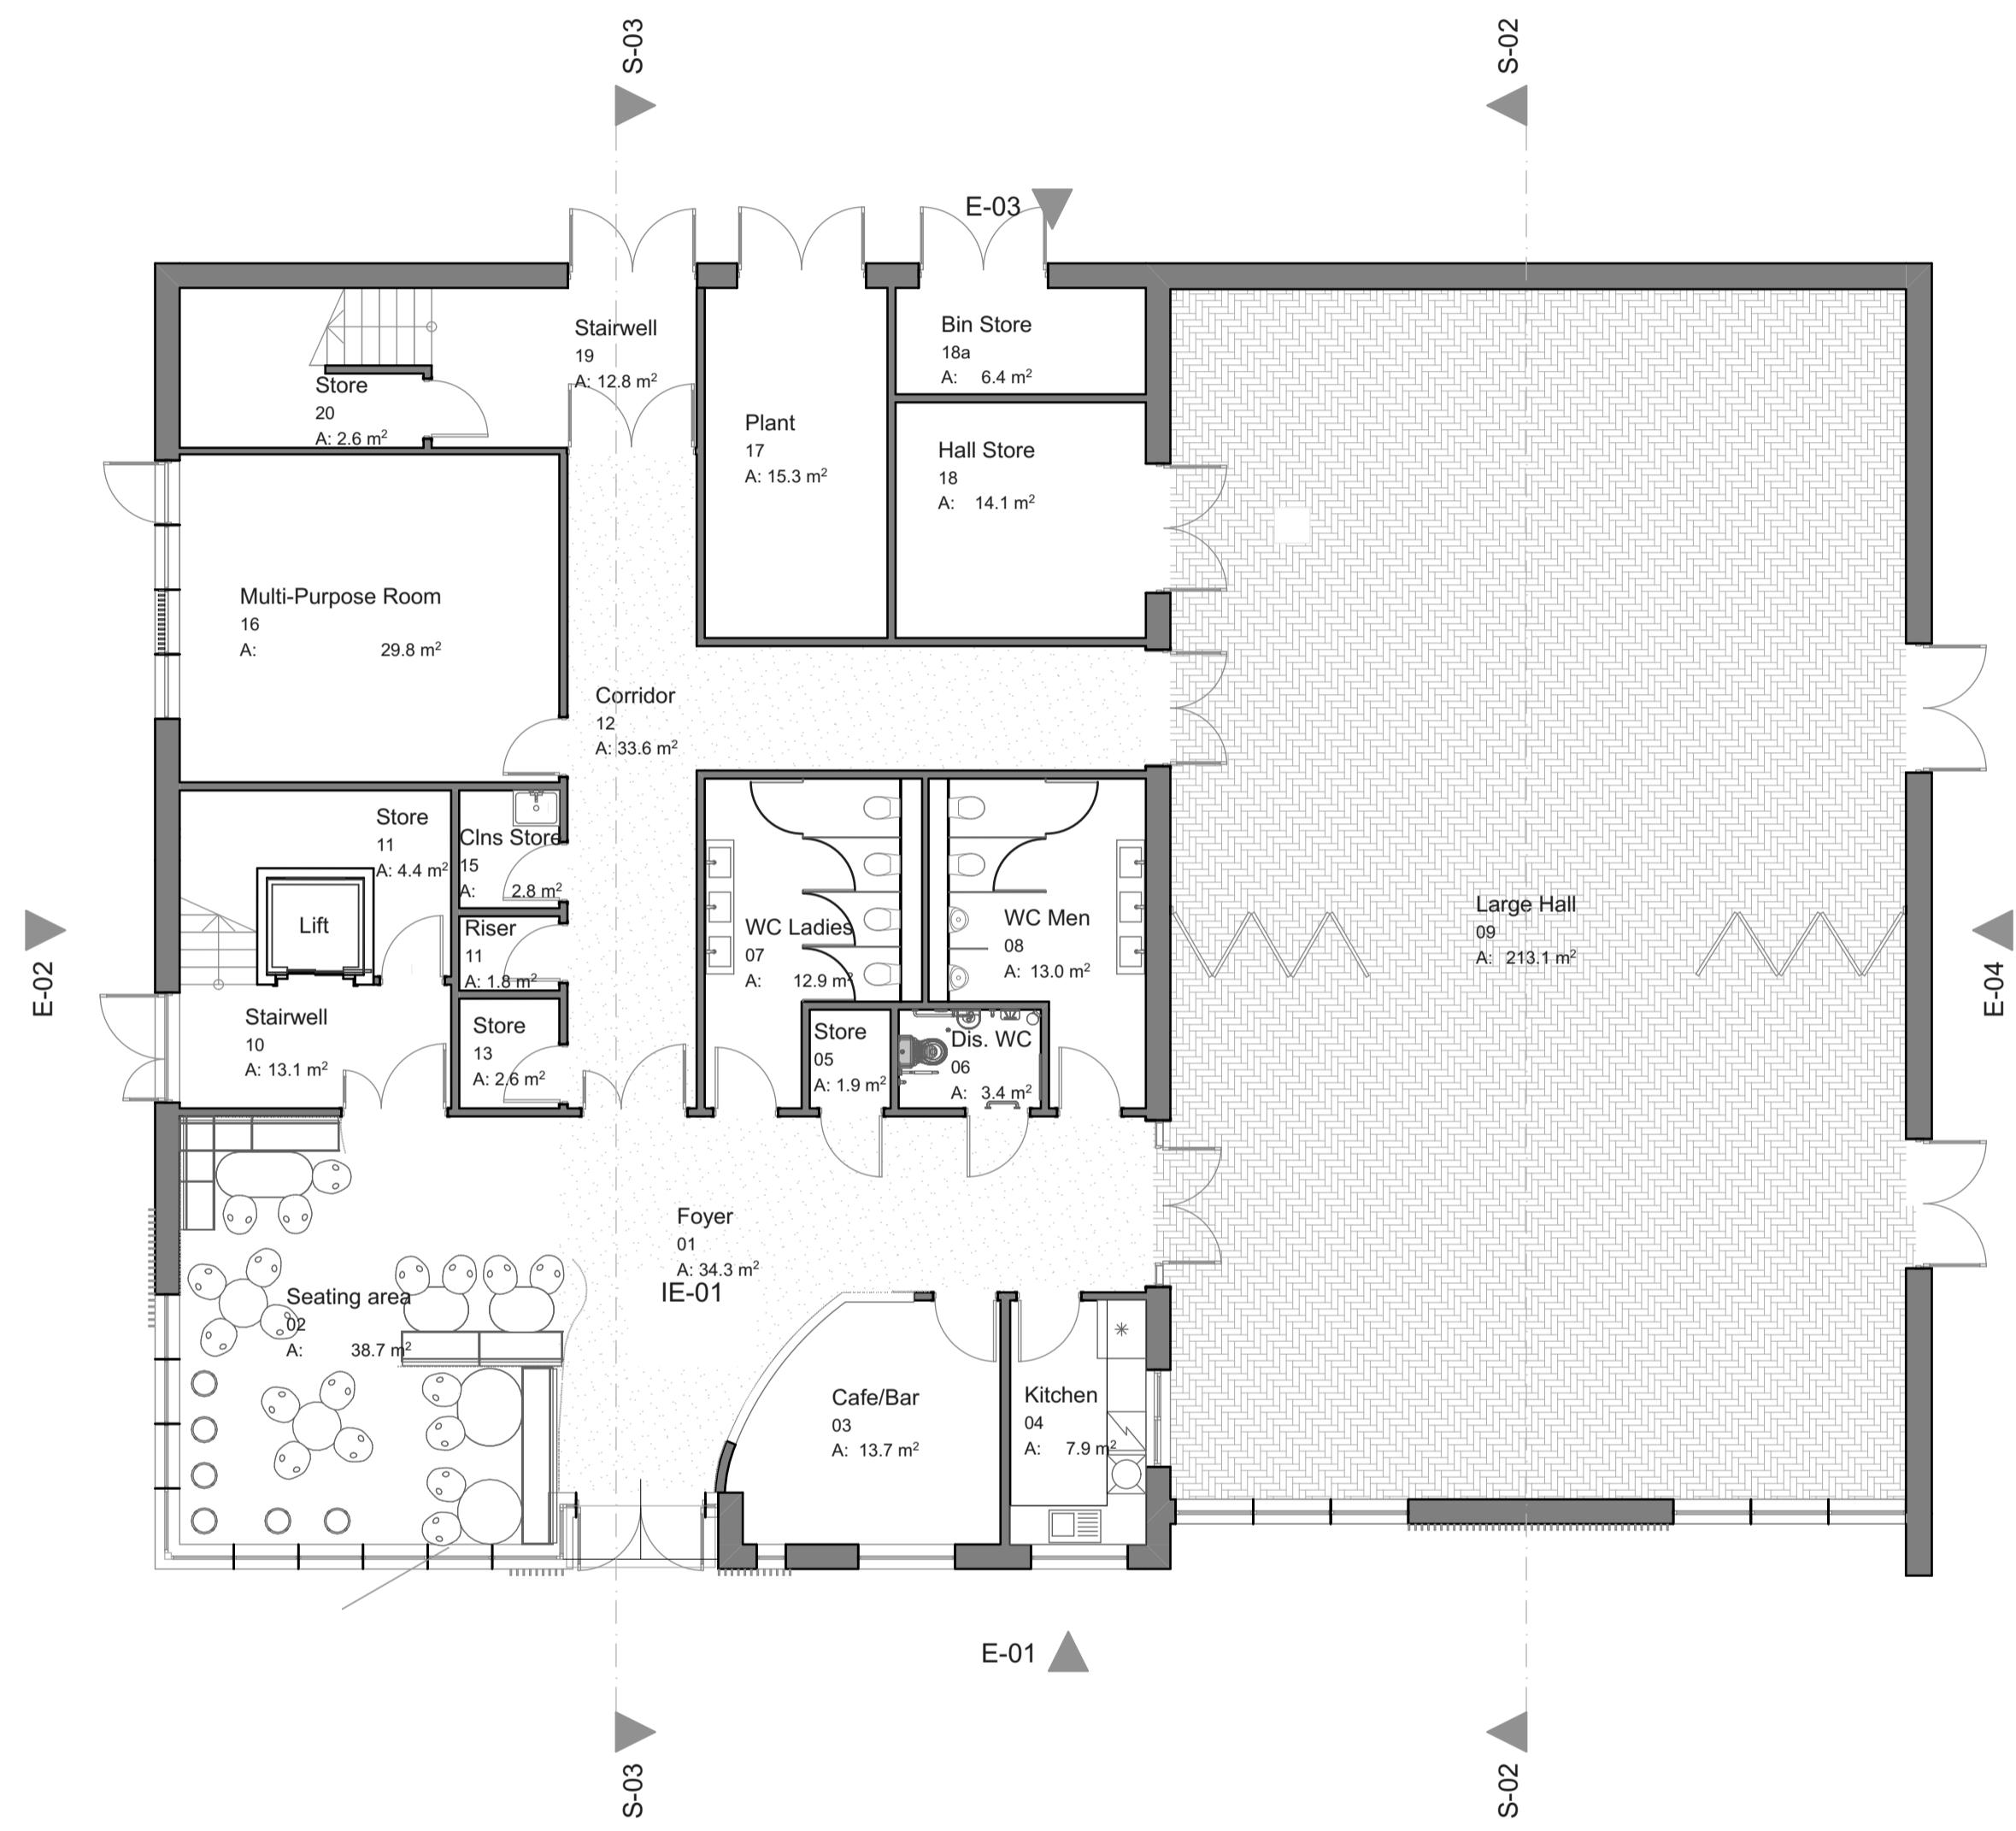

RevID	Detail	Transmittal	Timestamp	Ed By	See Date
bit					
Project	Proposed Community Use Building, Lawley				
Client	Lawley Parish Council				
Layout Title					
Proposed Floor Plans					
Scale @ A1	Status	1:100	Feasibility		
Drawing Number	project	originator	zone	level	type
					role
					number
					rev
19415	bit			A_00201	04