


Notes:

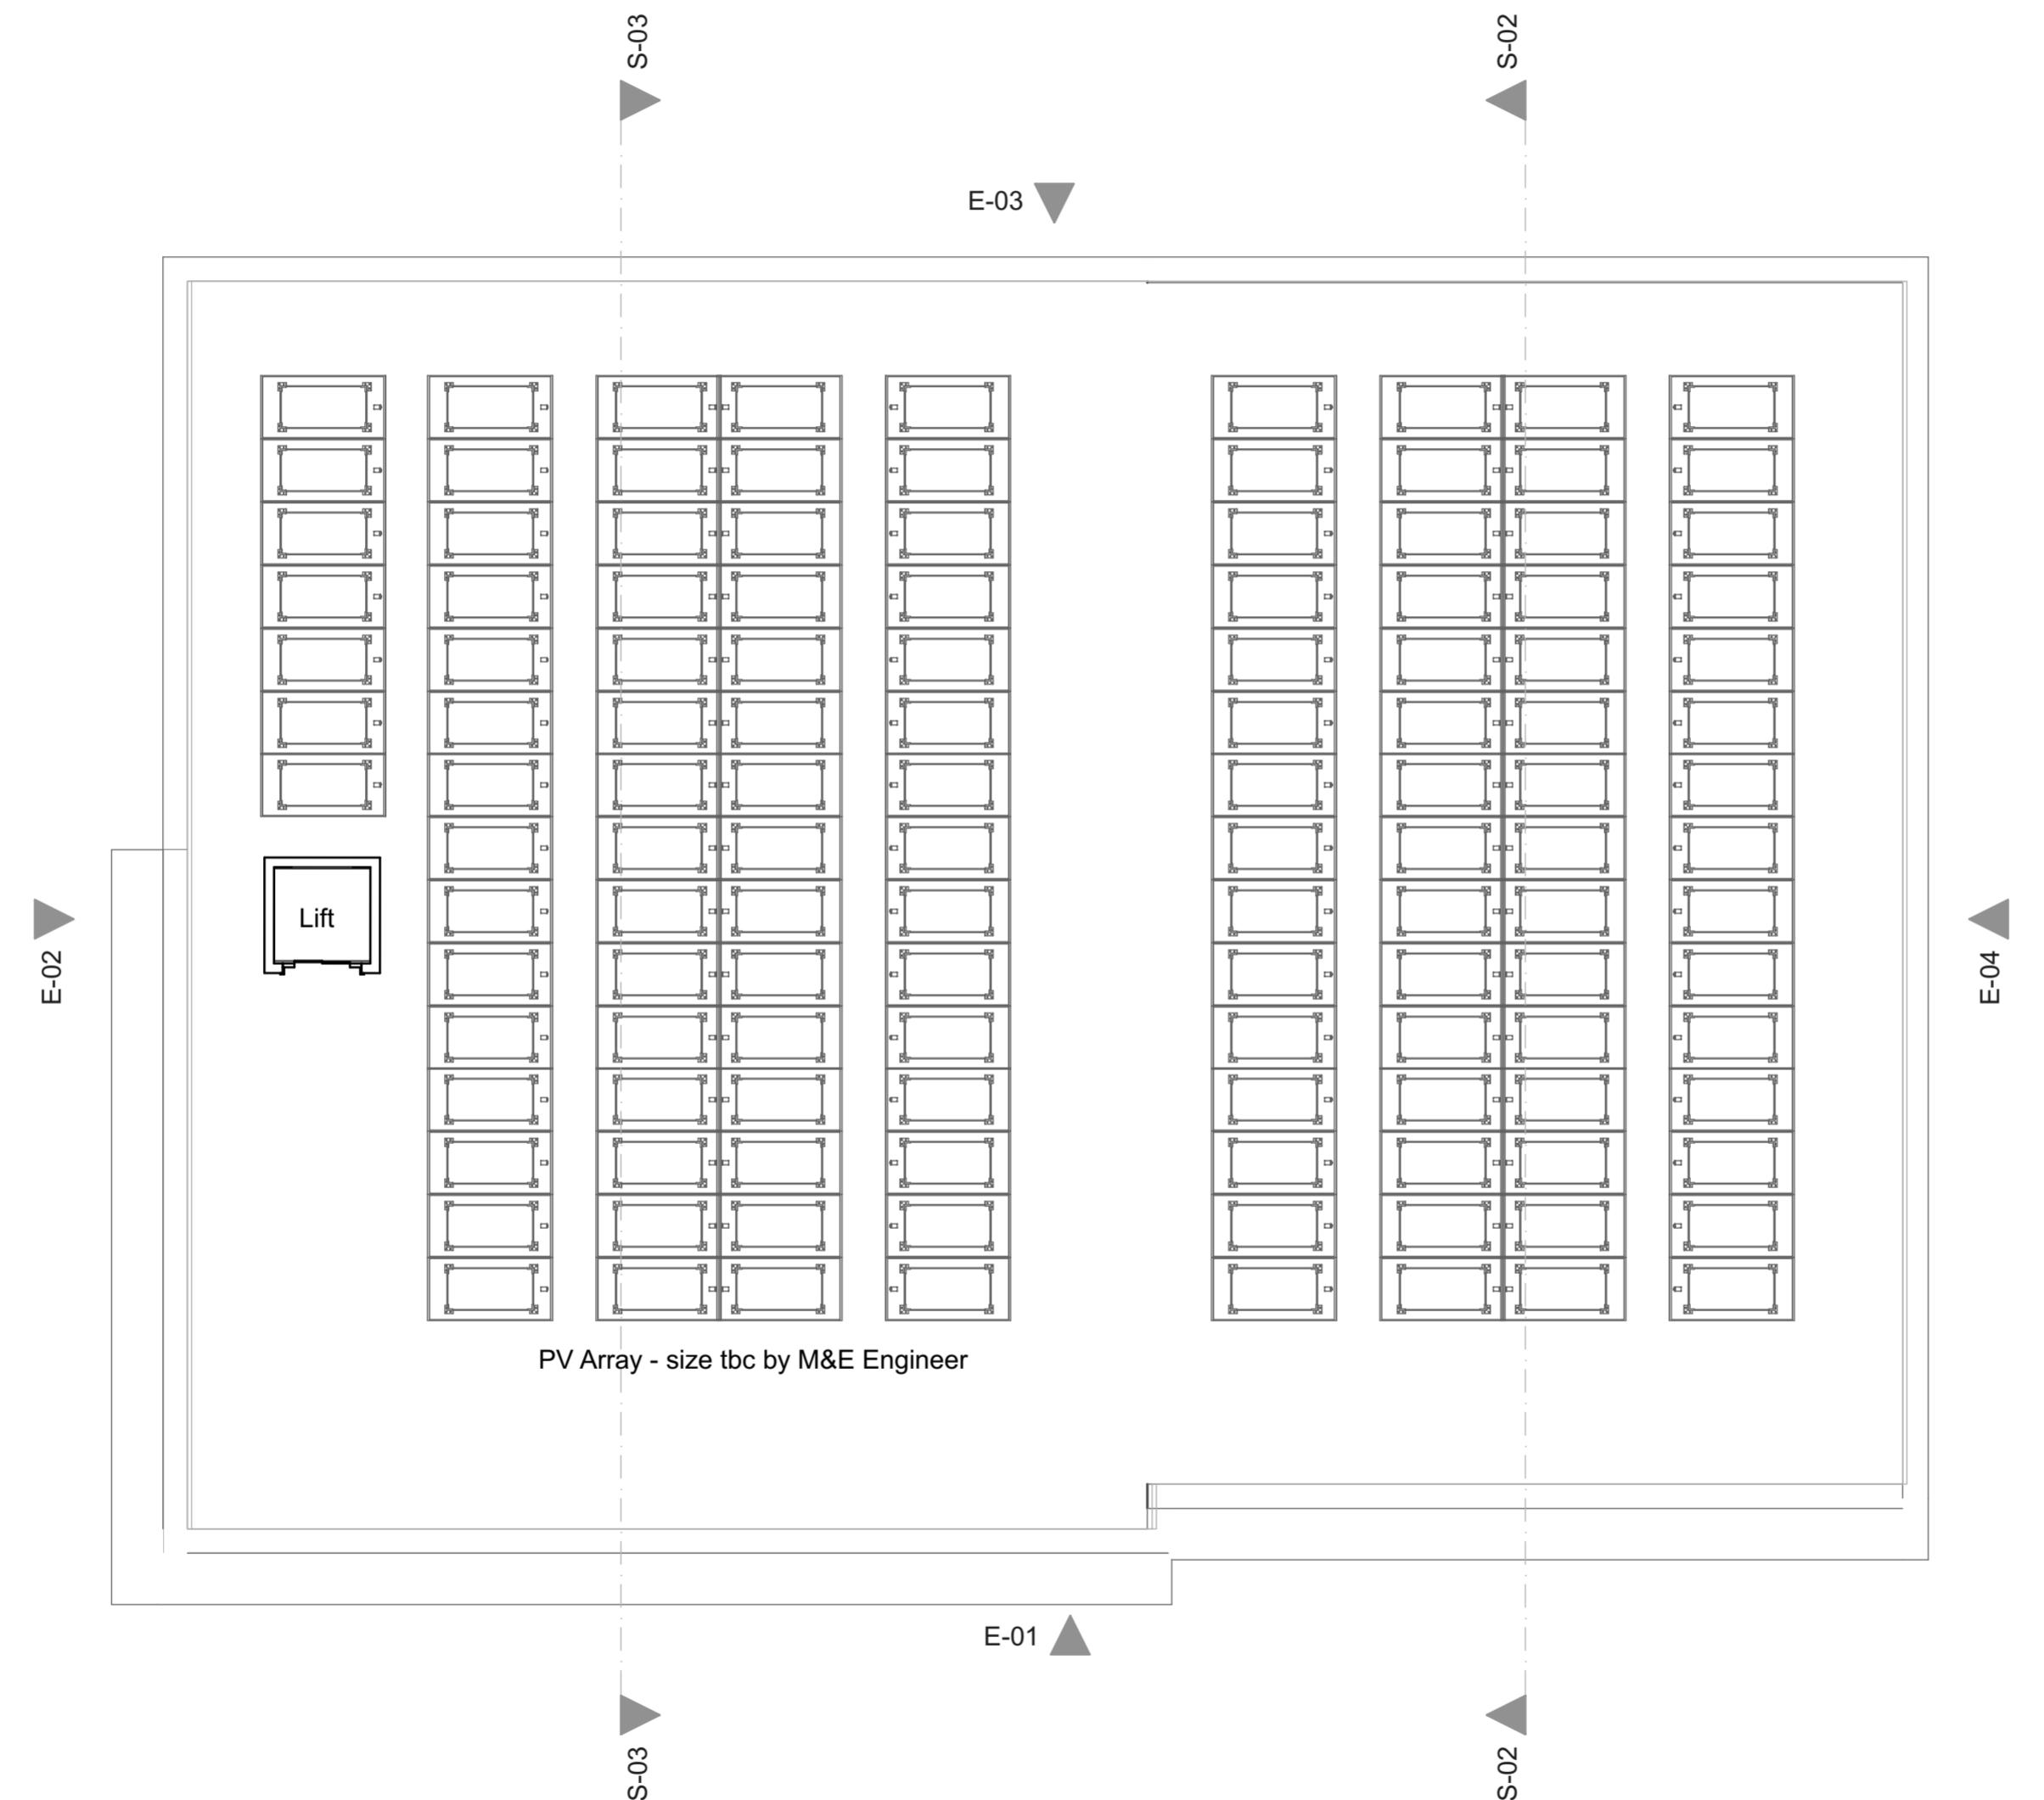

Proposed Roof Plan

|   |  |      |       |      |      |         |     |
|---|--|------|-------|------|------|---------|-----|
| bit   | Wellington Civic Offices, Larkin Way, Wellington, Telford, Shropshire, TF1 1LX |      |       |      |      |         |     |
| T: 01952 384500   |  |      |       |      |      |         |     |
| W: <a href="http://www.bit-group.co.uk">www.bit-group.co.uk</a> |  |      |       |      |      |         |     |
| Project   |  |      |       |      |      |         |     |
| Proposed Community Use Building, Lawley                         |  |      |       |      |      |         |     |
| Client  |  |      |       |      |      |         |     |
| Lawley Parish Council   |  |      |       |      |      |         |     |
| Layout Title  |  |      |       |      |      |         |     |
| Proposed Roof Plan  |  |      |       |      |      |         |     |
| Scale @ A2  | Status   |      |       |      |      |         |     |
| 1:100   |  |      |       |      |      |         |     |
| Drawing Number  |  |      |       |      |      |         |     |
| project   | originator   | zone | level | type | role | number  | rev |
| 19415   | bit  |      |       |      |      | A_00242 |     |



bit  
Wellington Civic Offices, Larkin Way, Wellington, Telford, Shropshire, TF1 1LX  
T: 01952 384500  
W: [www.bit-group.co.uk](http://www.bit-group.co.uk)

Project  
Proposed Community Use Building,  
Lawley

Client  
Lawley Parish Council

Layout Title

Proposed Roof Plan

Scale @ A2 Status

1:100

Drawing Number

project originator zone level type role number rev

19415 bit A\_00242