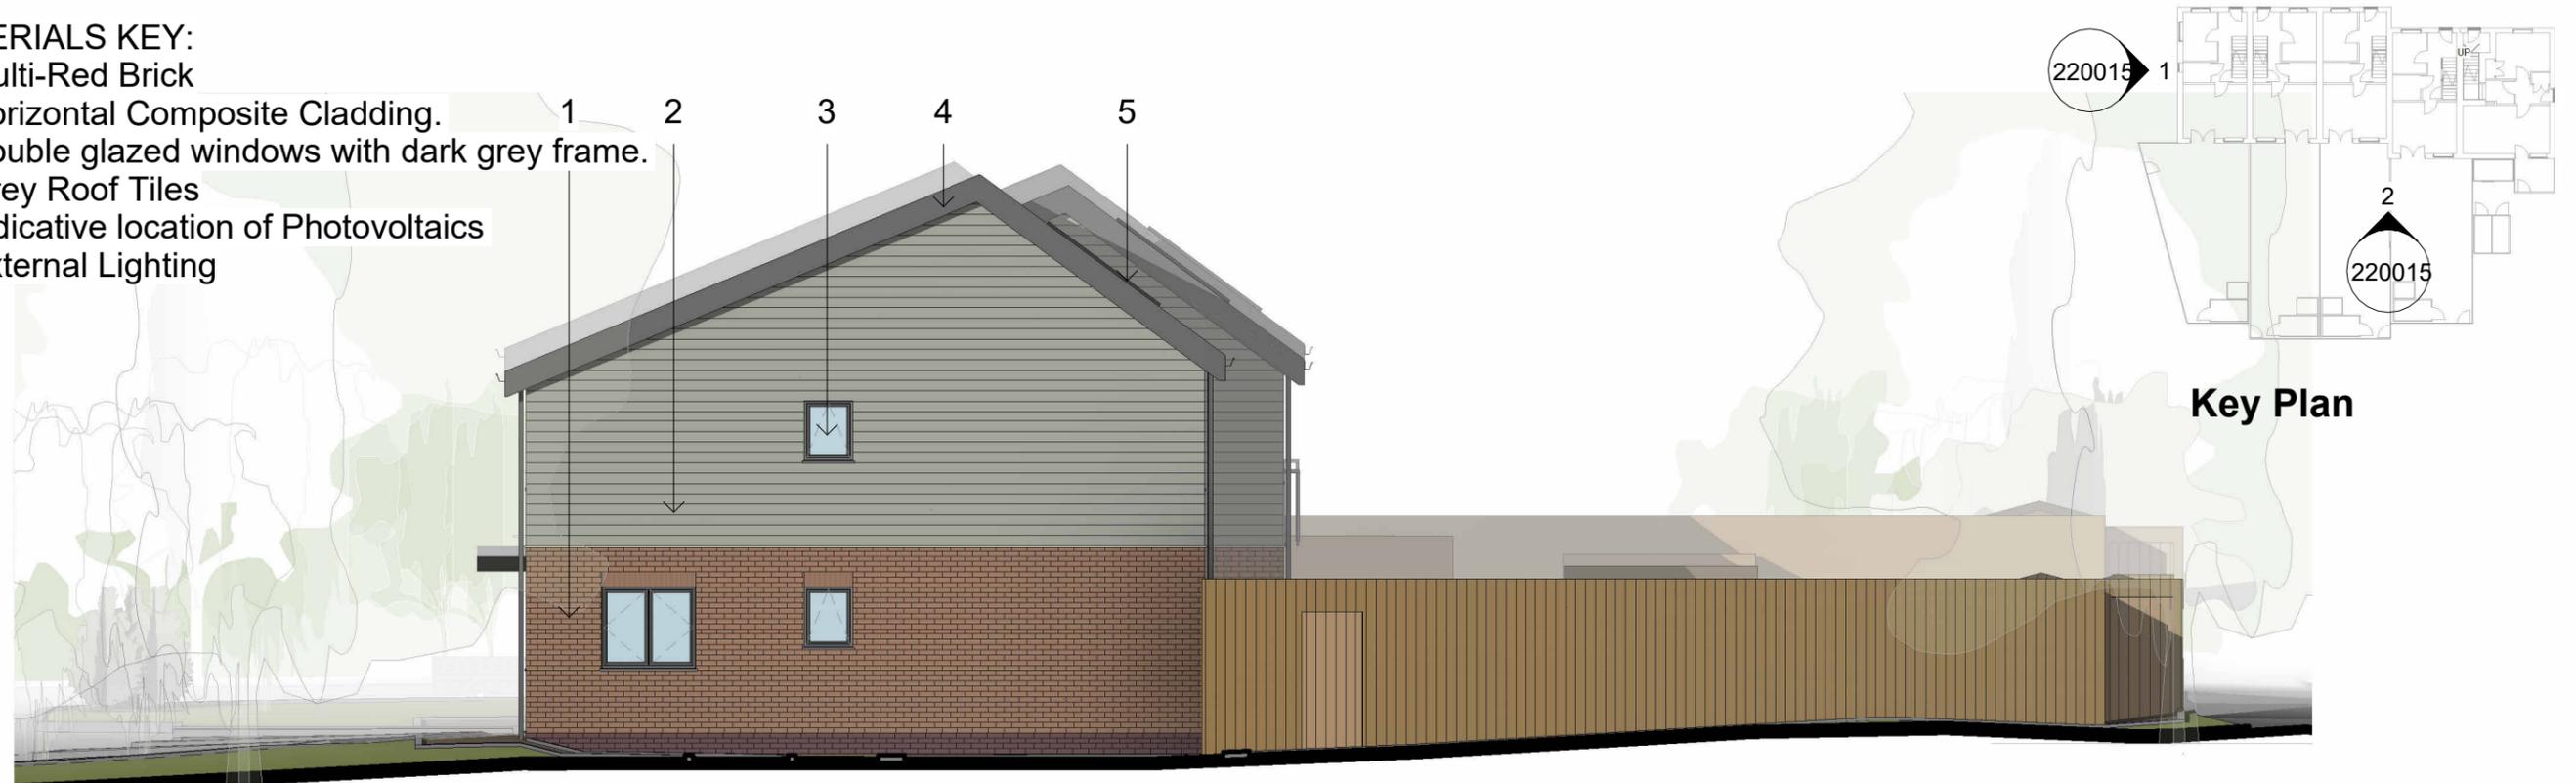


**MATERIALS KEY:**

- 1 - Multi-Red Brick
- 2 - Horizontal Composite Cladding.
- 3 - Double glazed windows with dark grey frame.
- 4 - Grey Roof Tiles
- 5 - Indicative location of Photovoltaics
- 6 - External Lighting



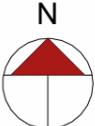
**Terrace Housing 1 - West Elevation**

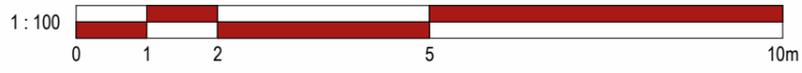
1 : 100



**Terrace Housing 1 - South Elevation**

1 : 100

North Point: 

Scale Bar: 

| Revision Schedule |          |        |         |                              |
|-------------------|----------|--------|---------|------------------------------|
| Rev. No.          | Date     | Issuer | Checker | Revision Description         |
| P03               | 02/05/25 | KD     | ZW      | For Comment & Review         |
| P04               | 16/05/25 | KD     | ZW      | Issued for Planning          |
| P05               | 12/11/25 | KW     | ED      | Issue for Comment and Review |
| P06               | 12/11/25 | KW     | ED      | Issued for Planning          |
| P07               | 10/02/26 | KW     | ED      | Issue to Planning            |

|  |  |   |
|--|--|---|
| Client<br>  | Project<br>North Road Housing Telford        | Drawing Title<br>Terrace Housing 1 - Proposed West & South Elevations   |
| Status<br>PLANNING   | Drawn By/Checked By/Date<br>KD ZW 02/04/2025 | Scale<br>As indicated   |
| <small>© 2025 HLN Limited. All Rights Reserved. Check printed scale, responsibility is not accepted for errors scaling from this drawing, reproduction of digital media or measuring from this document. All construction information should be taken from figured dimensions only. Report doubts/ discrepancies to project Architect.</small> |  | Job Number: 105469<br>Drawing Code: HLN-03-ZZ-DR-A-<br>Drawing Number/Status/Rev: 220015 S4 P07   |
| HLN Architects Ltd<br>21/22 Neptune Court, Vanguard Way,<br>Cardiff CF24 5PJ<br>t: 0845 375 3298<br>e: info@hlngroup.co.uk<br>w: www.hlngroup.co.uk  |  | RIBA #<br>Chartered Practice<br>INVESTORS IN PEOPLE<br>CARDIFF <input checked="" type="checkbox"/><br>MIDLANDS <input type="checkbox"/><br>LONDON <input type="checkbox"/><br> |

**A3**  
original sheet size