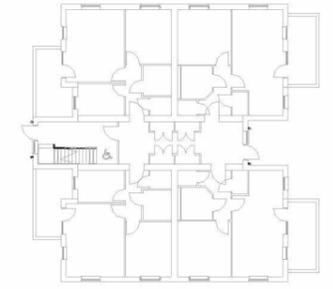


MATERIALS KEY:

- 1 - Multi-Red Brick
- 2 - Horizontal Composite Cladding.
- 3 - Double glazed windows with dark grey frame.
- 4 - Grey Roof Tiles
- 5 - Indicative location of Photovoltaics
- 6 - External Lighting



 
 
Key Plan



Birch House - East Elevation

1 : 100

A3
original sheet size

North Point: 	Scale Bar: 
---	--

Revision Schedule				
Rev. No.	Date	Issuer	Checker	Revision Description
P03	02/05/25	KD	ZW	For Comment & Review
P04	16/05/25	KD	ZW	Issued for Planning
P05	12/11/25	KW	ED	Issue for Comment and Review
P06	12/11/25	KW	ED	Issued for Planning
P07	10/02/26	KW	ED	Issue to Planning

Client: 	Project: North Road Housing Telford	Drawing Title: Birch House - Proposed East Elevation
Status: PLANNING	Drawn By/Checked By/Date: KD ZW 02/04/2025	Scale: As indicated
<small>© 2025 HLN Limited. All Rights Reserved. Check printed scale, responsibility is not accepted for errors scaling from this drawing, reproduction of digital media or measuring from this document. All construction information should be taken from figured dimensions only. Report doubts/ discrepancies to project Architect.</small>		Job Number: 105469 Drawing Code: HLN-01-ZZ-DR-A- Drawing Number: 220002 Status: S4 Rev: P07
HLN Architects Ltd 21/22 Neptune Court, Vanguard Way, Cardiff CF24 5PJ t: 0845 375 3298 e: info@hln.co.uk w: www.hln.co.uk		RIBA Chartered Practice INVESTORS IN PEOPLE CARDIFF <input checked="" type="checkbox"/> MIDLANDS <input type="checkbox"/> LONDON <input type="checkbox"/> 