




First Floor Plan
scale 1:100@A1

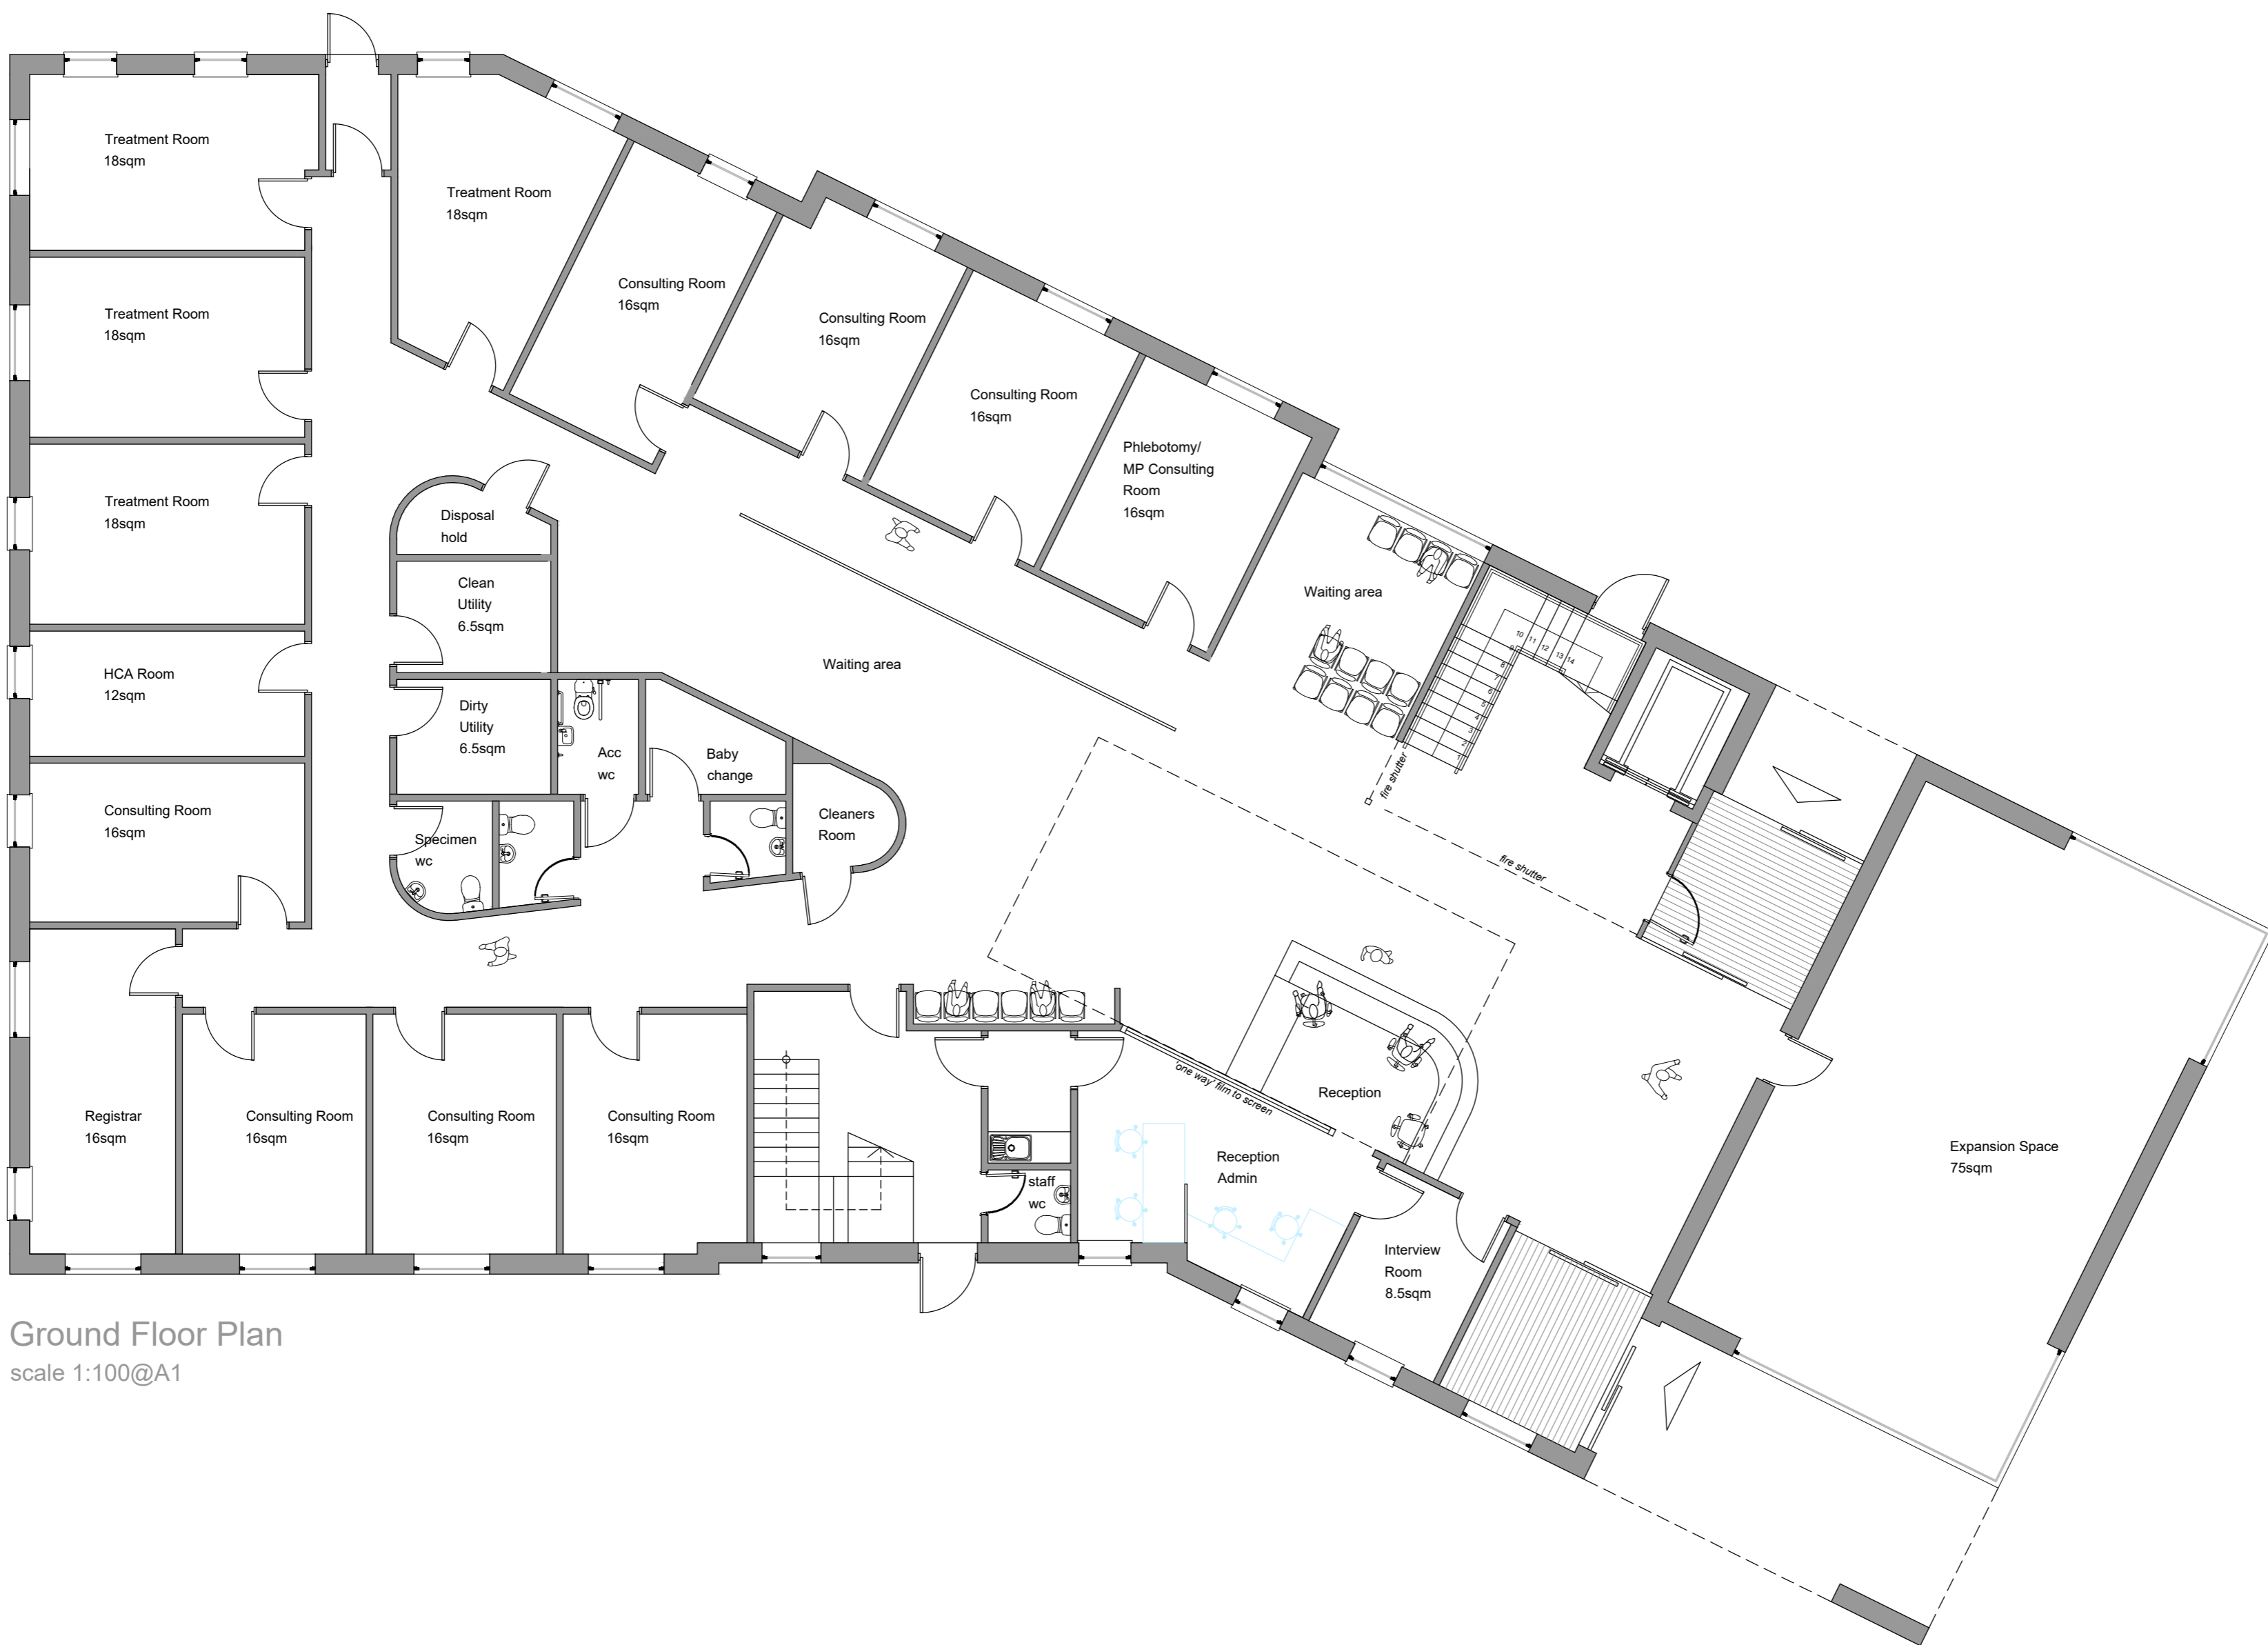

Ground Floor Plan
scale 1:100@A1

Rev Date Note


Status:
PLANNING

whp.
West Hart Partnership Ltd.
Chartered Architects
5 Aldergate,
Tamworth,
Staffs.
B79 7DJ
01827 67123
post@westhart.com
www.westhart.com

Client:
Shawbirch Medical Health Practice Ltd

Project:
**Shawbirch Medical Centre
Shawbirch Road, Telford**
Drawing title:
Proposed Floor Plans

Drawing number:
1459-201
Date of first issue:
April 2019
Scale / Paper size:
1:100 / A1
Revision:
Drawn by / checked by:
JH / SW

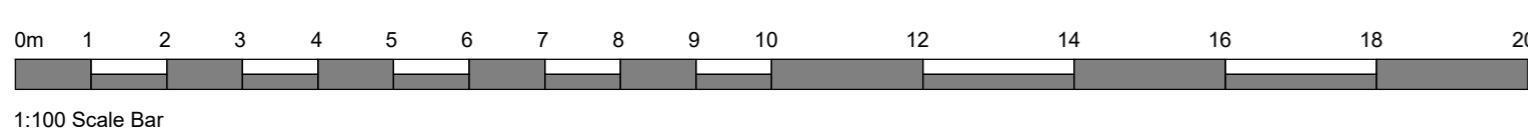

This drawing and the building works depicted are the copyright of West Hart Partnership Ltd and may not be reproduced except by written permission. This drawing must be read and checked against any specialist drawings and information provided. Do not scale from this drawing when using this for construction purposes. Use figured dimensions only.
© West Hart Partnership Ltd 2014.