


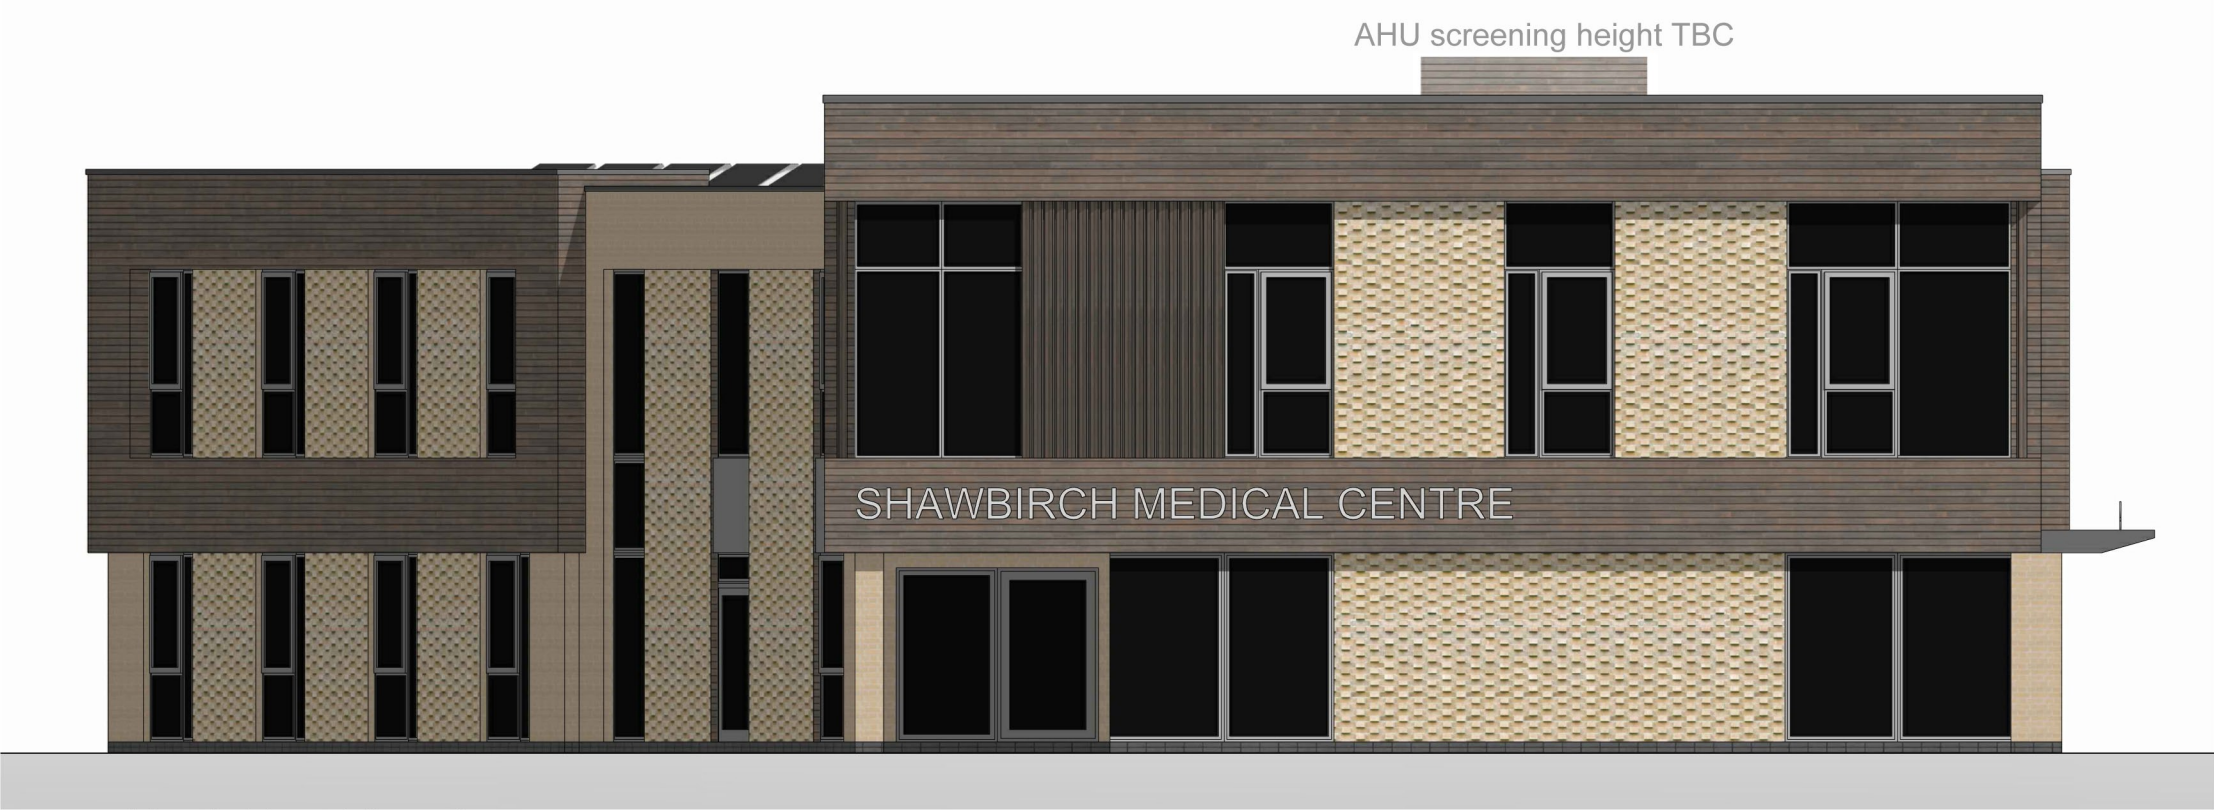

South East Elevation  
1:100 @ A1



South West Elevation  
1:100 @ A1




North East Elevation  
1:100 @ A1



North West Elevation  
1:100 @ A1



Proposed Streetscene  
1:200@A1

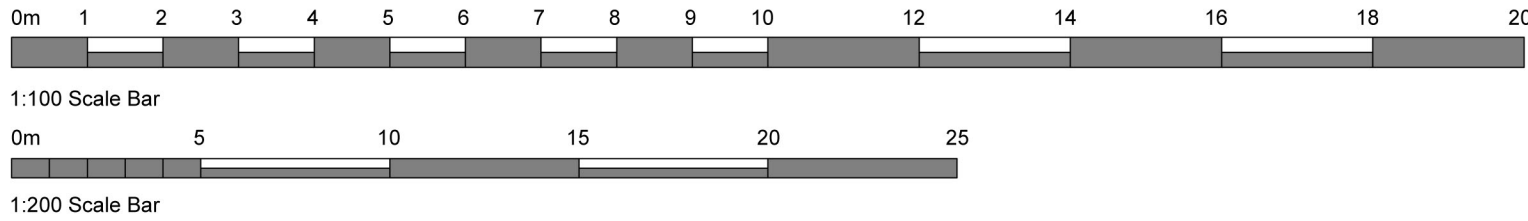

MATERIALS KEY

- Buff brick work to planning approval
- Textured buff brick work to planning approval
- Timber effect cladding to planning approval
- Timber effect louvers to planning approval
- Gray PPCA frames to windows
- Gray PPCA panels
- Dark grey metal clad canopy
- Black rainwater goods

Rev Date Note

Status:  
PLANNING



West Hart Partnership Ltd,  
Chartered Architects  
5 Aldergate,  
Tamworth,  
Staffs,  
B79 7DJ  
01827 67123  
post@westhart.com  
www.westhart.com

Client:  
Shawbirch Medical Health Practice Ltd

Project:  
Shawbirch Medical Centre  
Shawbirch Road, Telford  
Drawing title:  
Proposed Elevations and Streetscene

Drawing number:  
1459-310

Date of first issue:  
April 2019  
Scale / Paper size:  
varies / A1  
Drawn by / checked by:  
JH / SW

This drawing and the building works depicted are the copyright of West Hart Partnership Ltd and may not be reproduced except by written permission. This drawing must be read and checked against any specialist drawings and information provided. Do not scale from this drawing when using this for construction purposes. Use figured dimensions only.  
© West Hart Partnership Ltd 2014