


Roof Plan  
1:100 @ A2

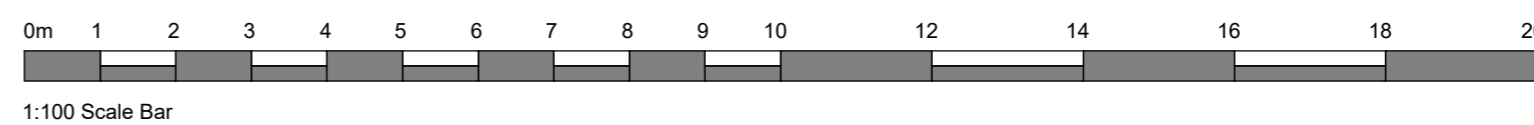

Rev Date Note

Status:  
PLANNING



**West Hart Partnership Ltd.**  
Chartered Architects  
5 Aldergate,  
Tamworth,  
Staffs.  
B79 7DJ  
01827 67123  
post@westhart.com  
www.westhart.com

Client:

Shawbirch Medical Health Practice Ltd

Project:

Shawbirch Medical Centre  
Shawbirch Road, Telford

Drawing title:  
Roof Plan

Drawing number:  
1459-210

Date of first issue:  
April 2019

Scale / Paper size:

1:100 / A2

Revision:

-

Drawn by / checked by:  
JH / SW

This drawing and the building works depicted are the copyright of West Hart Partnership Ltd and may not be reproduced except by written permission. This drawing must be read and checked against any specialist drawings and information provided. Do not scale from this drawing when using this for construction purposes. Use figured dimensions only.  
© West Hart Partnership Ltd 2014