



Plots: 6, 40 & 44



FRONT ELEVATION

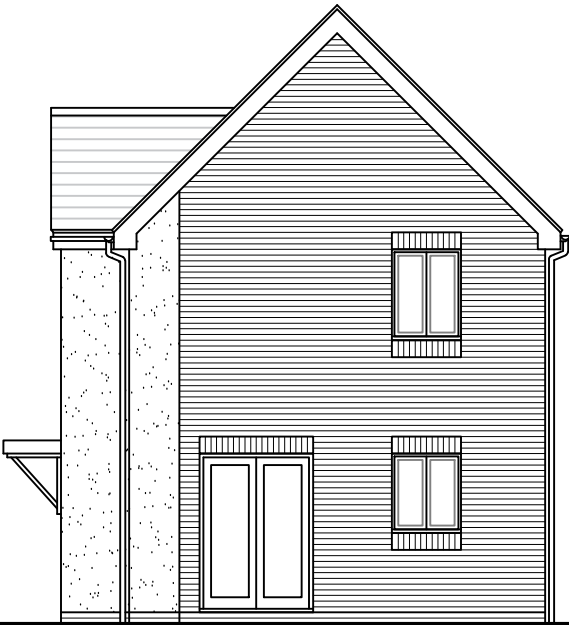

SIDE ELEVATION

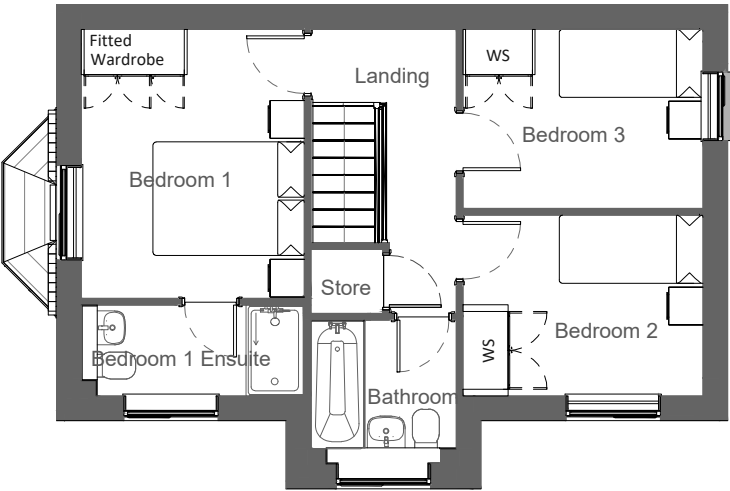


FIRST FLOOR PLAN
(NDSS Compliant)



REAR ELEVATION



SIDE ELEVATION

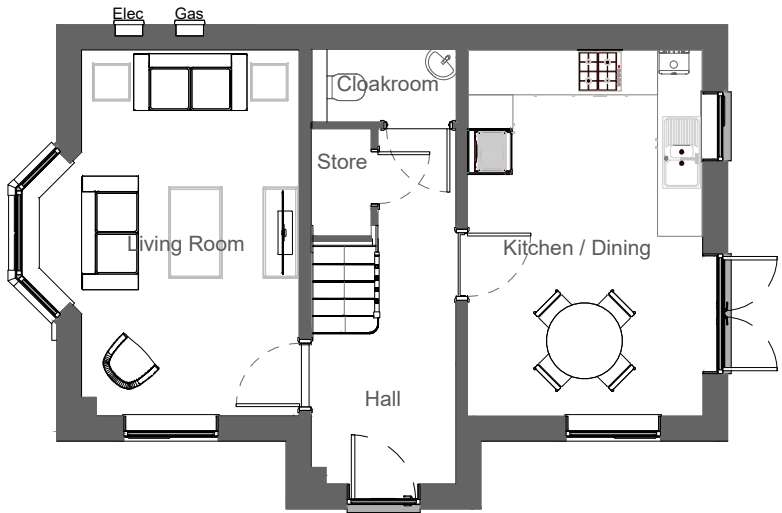

GROUND FLOOR PLAN
(NDSS Compliant)

PLANNING

HOUSE TYPE:
The Thespian

DATE: May '26
SCALE: 1:100
DRG NO: BWM-CAS-TH-A518

Bellway

BELLWAY HOMES WEST MIDLANDS
Bellway Homes Ltd
1 Centurion Court, Centurion Way, Wilnecote, Tamworth, B77 5PA
Tel: 01827 255755 Fax: 01827 255766