



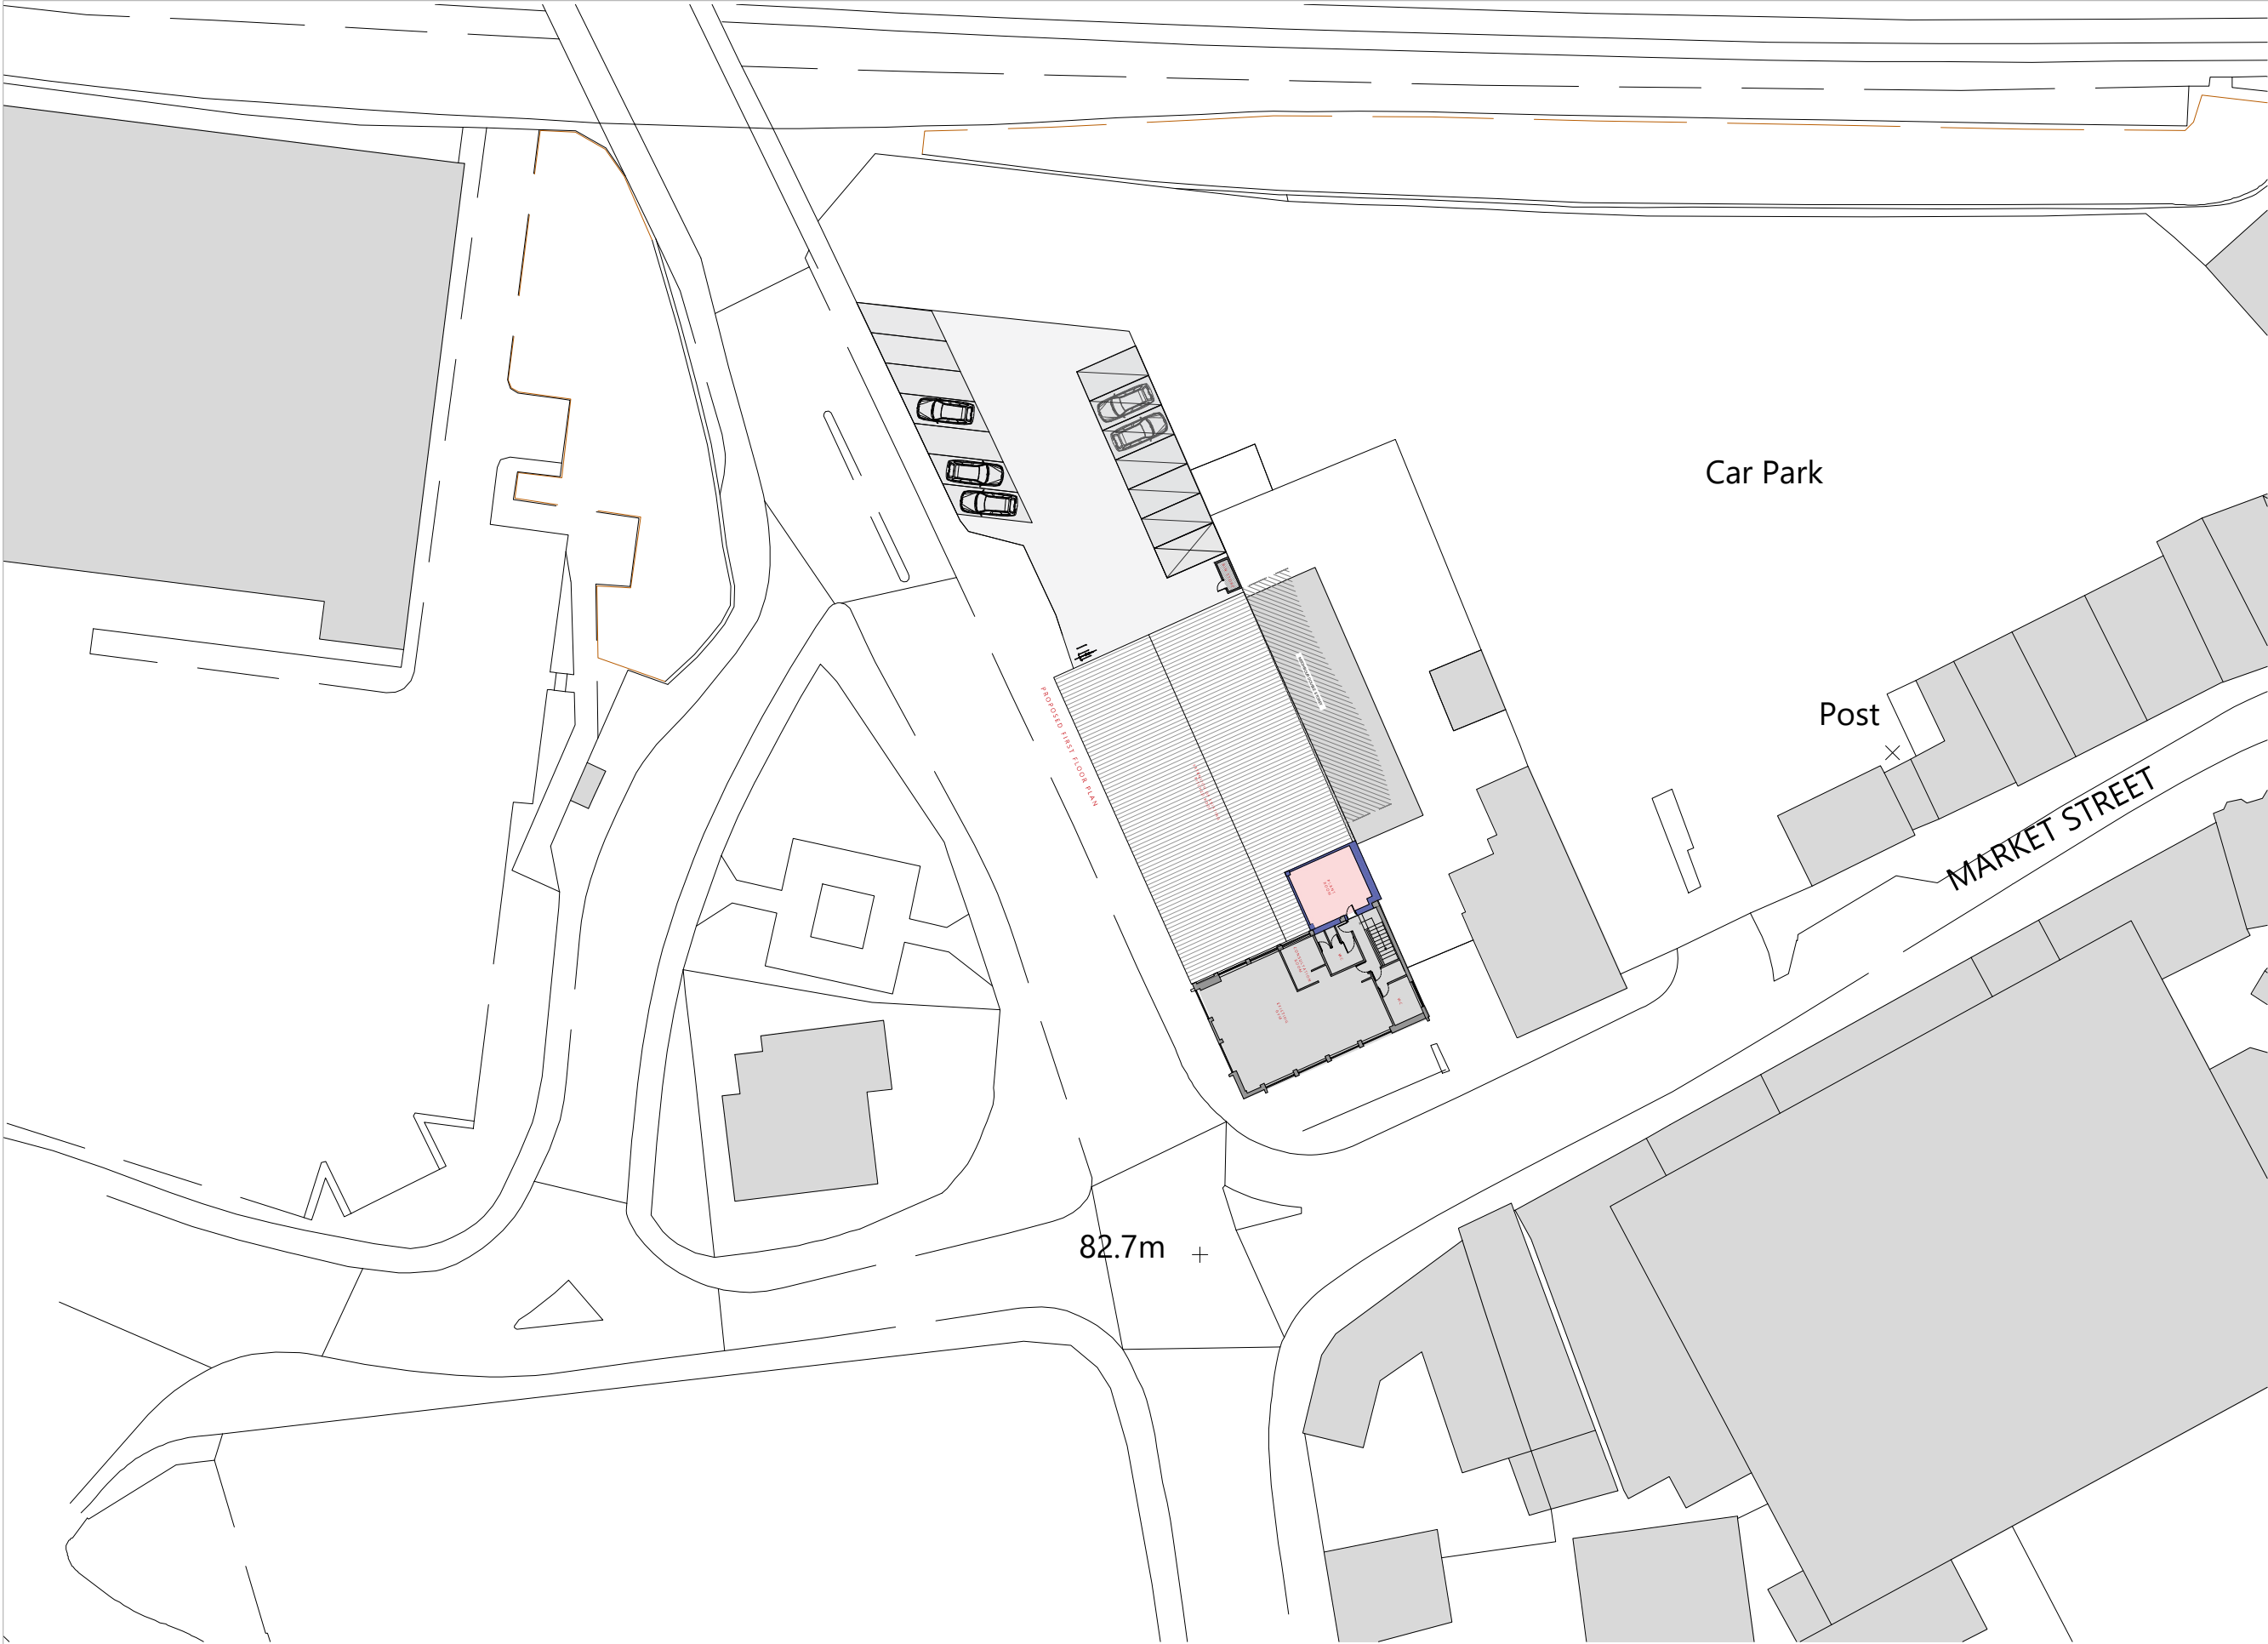

DO NOT SCALE THIS DOCUMENT - USE FIGURED DIMENSIONS ONLY
ALL DIMENSIONS MUST BE CHECKED ON SITE PRIOR TO COMMENCEMENT OF ANY RELATED WORKS.
THIS DOCUMENT IS COPYRIGHT OF THE ORIGINATOR, IT MUST NOT BE ALTERED, REPRODUCED OR DISTRIBUTED WITHOUT PRIOR CONSENT.
THIS DOCUMENT MUST BE READ IN CONJUNCTION WITH ALL SUPPORTING DOCUMENTS PRODUCED BY THE ORIGINATOR AND OTHER PROJECT DISCIPLINES.
OS MAPPING OBTAINED FROM PROMAP LICENCE No. 100022432
REPRODUCED BY BERRYS UNDER OS LICENCE No. 100003668
DISCLAIMER NOTES:



SCALE BAR & NORTH POINT:

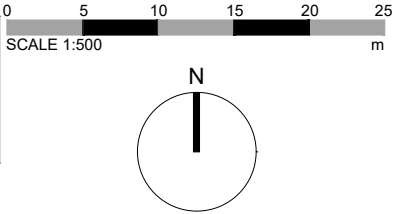

BEECH HOUSE
SHREWSBURY BUSINESS PARK
SHREWSBURY
SHROPSHIRE
SY2 6FG
TEL: 01743 271697
shrewsbury@berrys.uk.com
www.berrys.uk.com

ORIGINATING OFFICE:

E	PLANNING AMENDMENTS	09.04.26	AJB	AB
D	CLIENT AMENDMENTS	18.03.26	AJB	AW
C	CLIENT AMENDMENTS	18.02.26	AJB	AB
B	CLIENT AMENDMENTS	02.02.26	AJB	AB
A	PLANNING ISSUE	15.01.26	AW	AB
REV	DESCRIPTION	DATE	BY	CHKD

BERRYS

STATUS:	PLANNING			
CLIENT:	Mr Khuram Javed			
PROJECT:	Renovation & Extension of Commercial Units Bridge Road, Wellington Telford			
DRAWING:	Proposed Site Plan			
SCALE @ A3:	DRAWN BY:	CHKD BY:	DATE:	
1:500	AJB	AW	08.01.26	
DRAWING No:				REVISION:
SA54889	- BRY - ST	- PL - A	- 07	_ E