


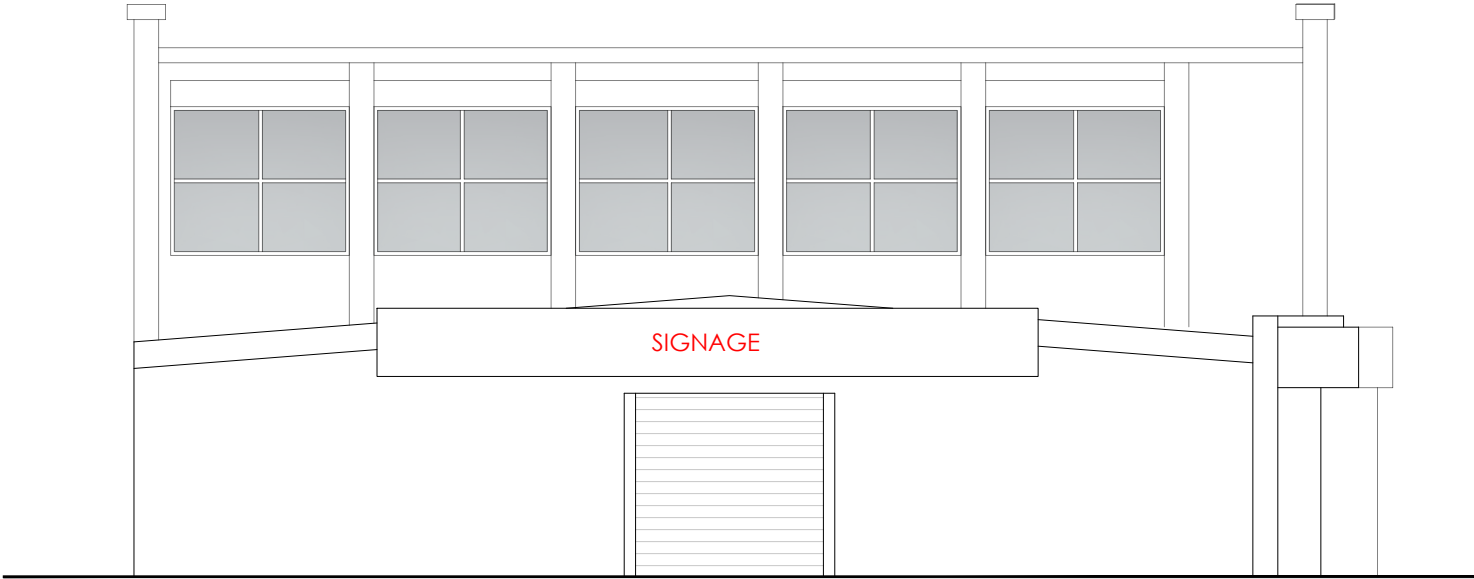

EXISTING NORTH ELEVATION

CLIENT: Mr Khuram Javed		STATUS: PLANNING				RIBA Chartered Practice BEECH HOUSE SHREWSBURY BUSINESS PARK SHREWSBURY SHROPSHIRE SY2 6FG ORIGINATING OFFICE: TEL: 01743 271697 shrewsbury@berrys.uk.com www.berrys.uk.com	012345 SCALE 1:100 SCALE BAR & NORTH POINT:		DO NOT SCALE THIS DOCUMENT - USE FIGURED DIMENSIONS ONLY ALL DIMENSIONS MUST BE CHECKED ON SITE PRIOR TO COMMENCEMENT OF ANY RELATED WORKS. THIS DOCUMENT IS COPYRIGHT OF THE ORIGINATOR, IT MUST NOT BE ALTERED, REPRODUCED OR DISTRIBUTED WITHOUT PRIOR CONSENT. THIS DOCUMENT MUST BE READ IN CONJUNCTION WITH ALL SUPPORTING DOCUMENTS PRODUCED BY THE ORIGINATOR AND OTHER PROJECT DISCIPLINES. OS MAPPING OBTAINED FROM PROMAP LICENCE No. 100022432 REPRODUCED BY BERRYS UNDER OS LICENCE No. 100003668							
PROJECT: Renovation & Extension of Commercial Unit Bridge Road, Wellington Telford		SCALE @ A3: 1:100	DRAWN BY: AJB	CHKD BY: AW	DATE: 15.01.26											
DRAWING: Existing Elevations		DRAWING No: SA54889		REVISION: - BRY - ST - EL - A - 08 _												
											DISCLAIMER NOTES:					
							REV					DESCRIPTION				
							DATE					BY				
							CHKD									