



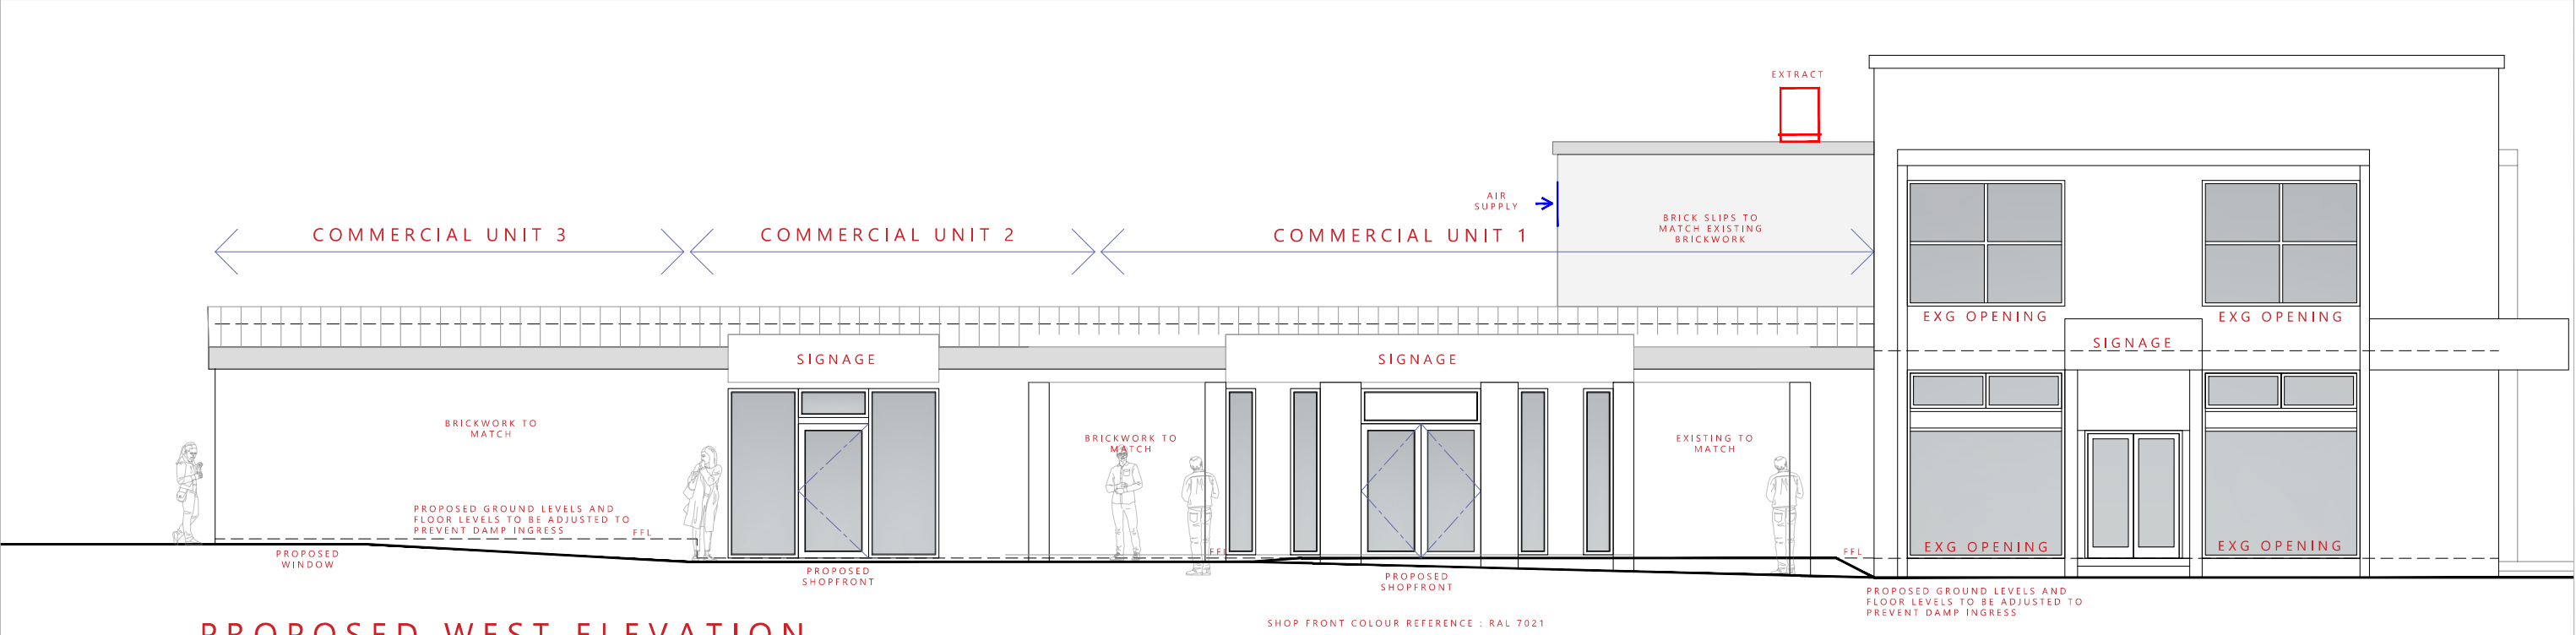

PROPOSED WEST ELEVATION

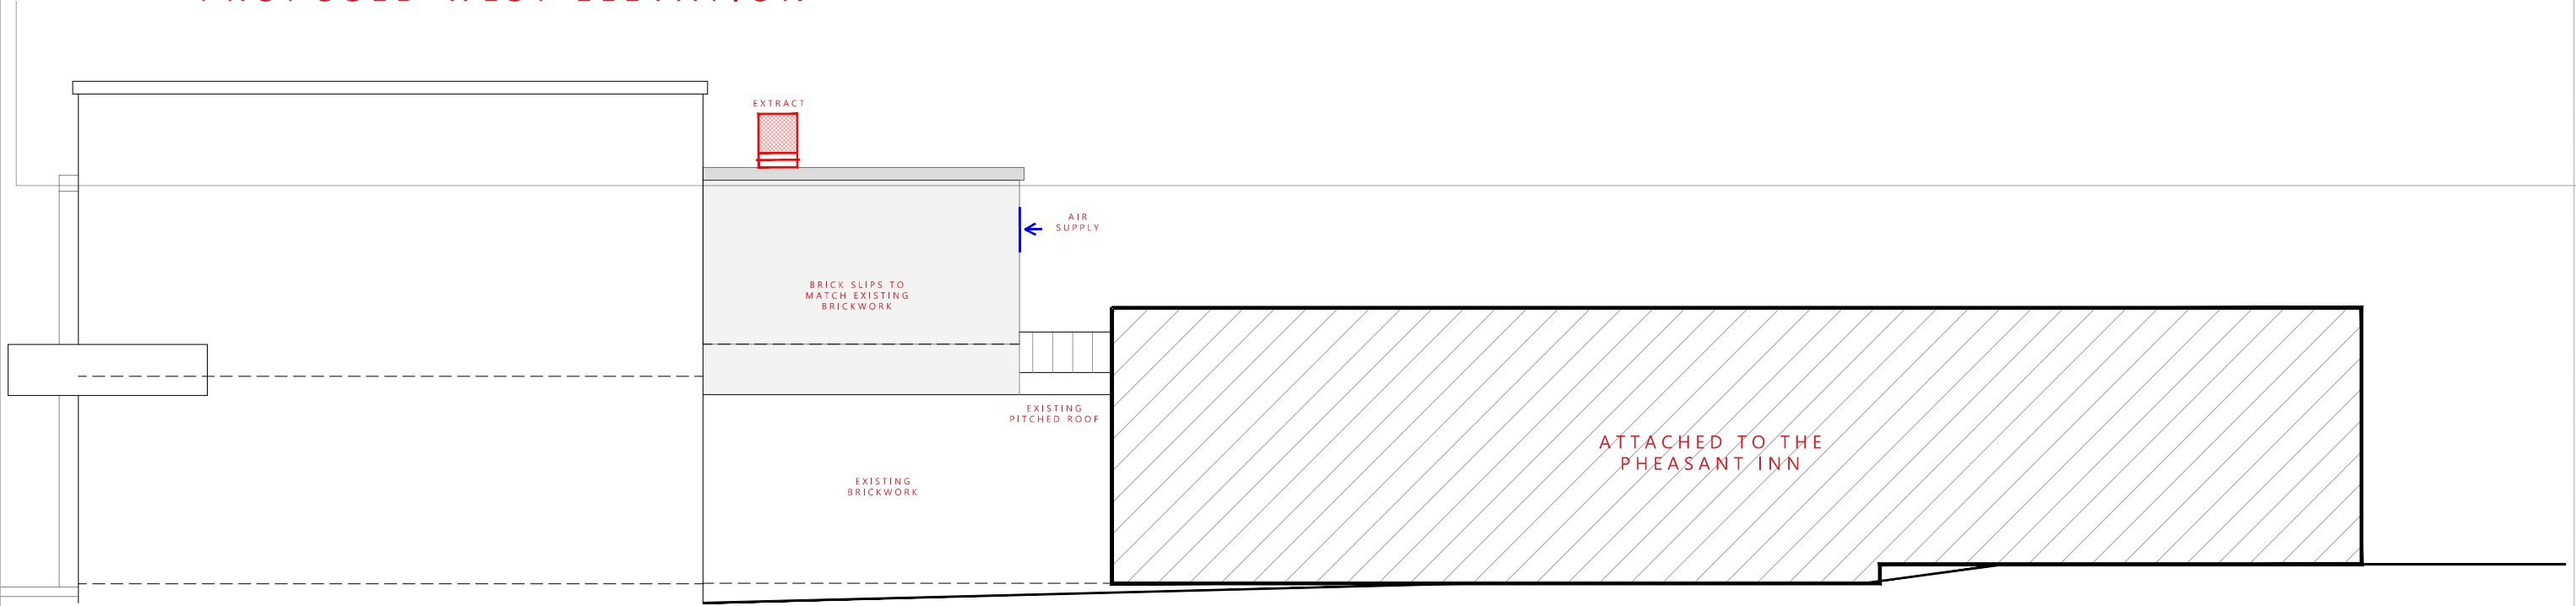

PROPOSED EAST ELEVATION

CLIENT: Mr Khuram Javed		STATUS: PLANNING				 RIBA Chartered Practice BEECH HOUSE SHREWSBURY BUSINESS PARK SHREWSBURY SHROPSHIRE SY2 6FG TEL: 01743 271697 shrewsbury@berrys.uk.com www.berrys.uk.com ORIGINATING OFFICE: <td rowspan="7"> 012345 SCALE 1:100 m </td> <td colspan="2">DO NOT SCALE THIS DOCUMENT - USE FIGURED DIMENSIONS ONLY</td> <td>F</td> <td>ADDITION OF AIR SUPPLY AND EXTRACT UNITS</td> <td>02.07.26</td> <td>AJB</td> <td>AB</td>	012345 SCALE 1:100 m	DO NOT SCALE THIS DOCUMENT - USE FIGURED DIMENSIONS ONLY		F	ADDITION OF AIR SUPPLY AND EXTRACT UNITS	02.07.26	AJB	AB				
PROJECT: Renovation & Extension of Commercial Units Bridge Road, Wellington Telford		SCALE @ A3: 1:100		DRAWN BY: AJB				CHKD BY: AW		DATE: 15.01.26		E	PLANNING AMENDMENTS	09.04.26	AJB	AB		
		DRAWING: Proposed Elevations										D	CLIENT AMENDMENTS	18.03.26	AJB	AB		
												C	CLIENT AMENDMENTS	18.02.26	AJB	AB		
												B	CLIENT AMENDMENTS	05.02.26	AW	AB		
												A	PLANNING ISSUE	15.01.26	AW	AB		
DRAWING: Proposed Elevations		DRAWING No: SA54889		- BRY - ST				- EL - A		- 06 _ F		REVISION:		REV	DESCRIPTION	DATE	BY	CHKD