


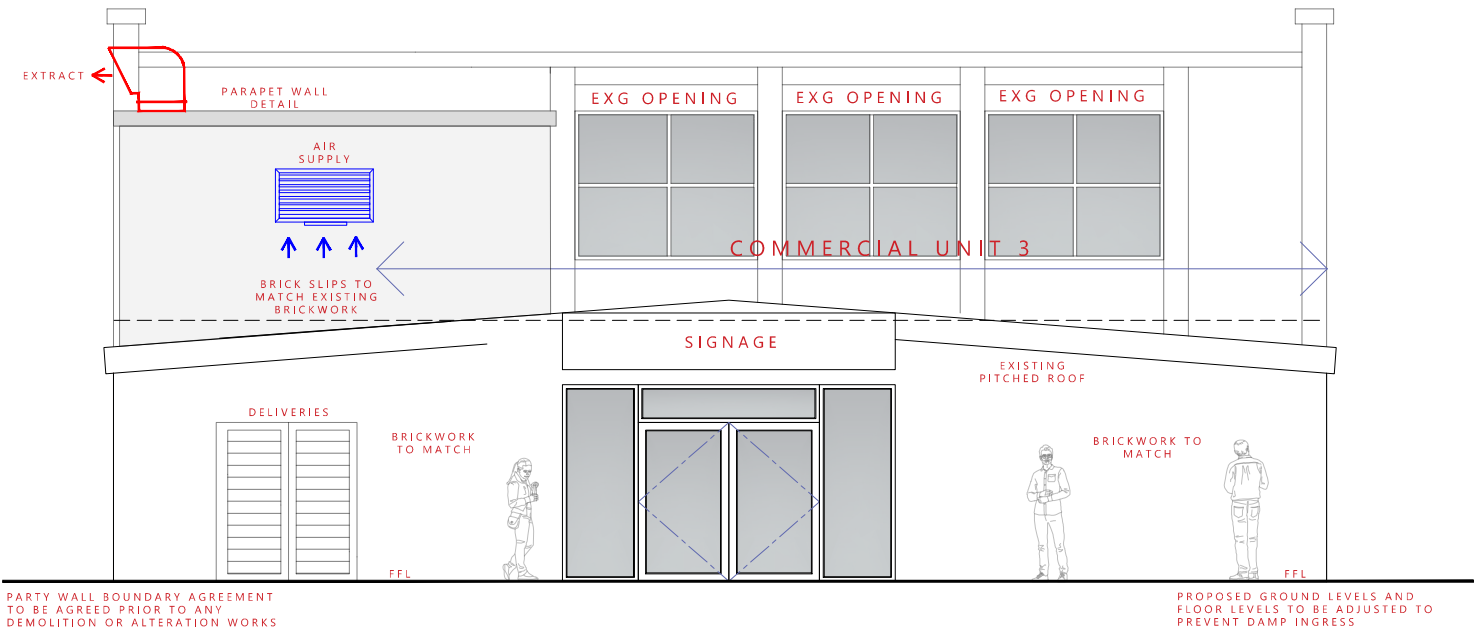

PROPOSED NORTH ELEVATION

CLIENT: Mr Khuram Javed		STATUS: PLANNING				RIBA Chartered Practice BEECH HOUSE SHREWSBURY BUSINESS PARK SHREWSBURY SHROPSHIRE SY2 6FG ORIGINATING OFFICE: TEL: 01743 271697 shrewsbury@berrys.uk.com www.berrys.uk.com	012345 SCALE 1:100 m SCALE BAR & NORTH POINT:	DO NOT SCALE THIS DOCUMENT - USE FIGURED DIMENSIONS ONLY ALL DIMENSIONS MUST BE CHECKED ON SITE PRIOR TO COMMENCEMENT OF ANY RELATED WORKS. THIS DOCUMENT IS COPYRIGHT OF THE ORIGINATOR, IT MUST NOT BE ALTERED, REPRODUCED OR DISTRIBUTED WITHOUT PRIOR CONSENT. THIS DOCUMENT MUST BE READ IN CONJUNCTION WITH ALL SUPPORTING DOCUMENTS PRODUCED BY THE ORIGINATOR AND OTHER PROJECT DISCIPLINES. OS MAPPING OBTAINED FROM PROMAP LICENCE No. 100022432 REPRODUCED BY BERRYS UNDER OS LICENCE No. 100003668 DISCLAIMER NOTES:	E D C B A REV ADDITION OF AIR SUPPLY AND EXTRACT UNITS PLANNING AMENDMENTS PLANNING AMENDMENTS CLIENT AMENDMENTS CLIENT AMENDMENTS DESCRIPTION 02.07.26 02.07.26 18.03.26 18.03.26 18.02.26 DATE AJB AJB AJB AJB AJB BY AB AB AW AB AB CHKD
PROJECT: Renovation & Extension of Commercial Units Bridge Road, Wellington Telford	SCALE @ A3: 1:100	DRAWN BY: AJB	CHKD BY: AW	DATE: 15.01.26					
DRAWING: Proposed Elevations		DRAWING No: SA54889 - BRY-ST - EL - A - 09 _ E			REVISION:				