




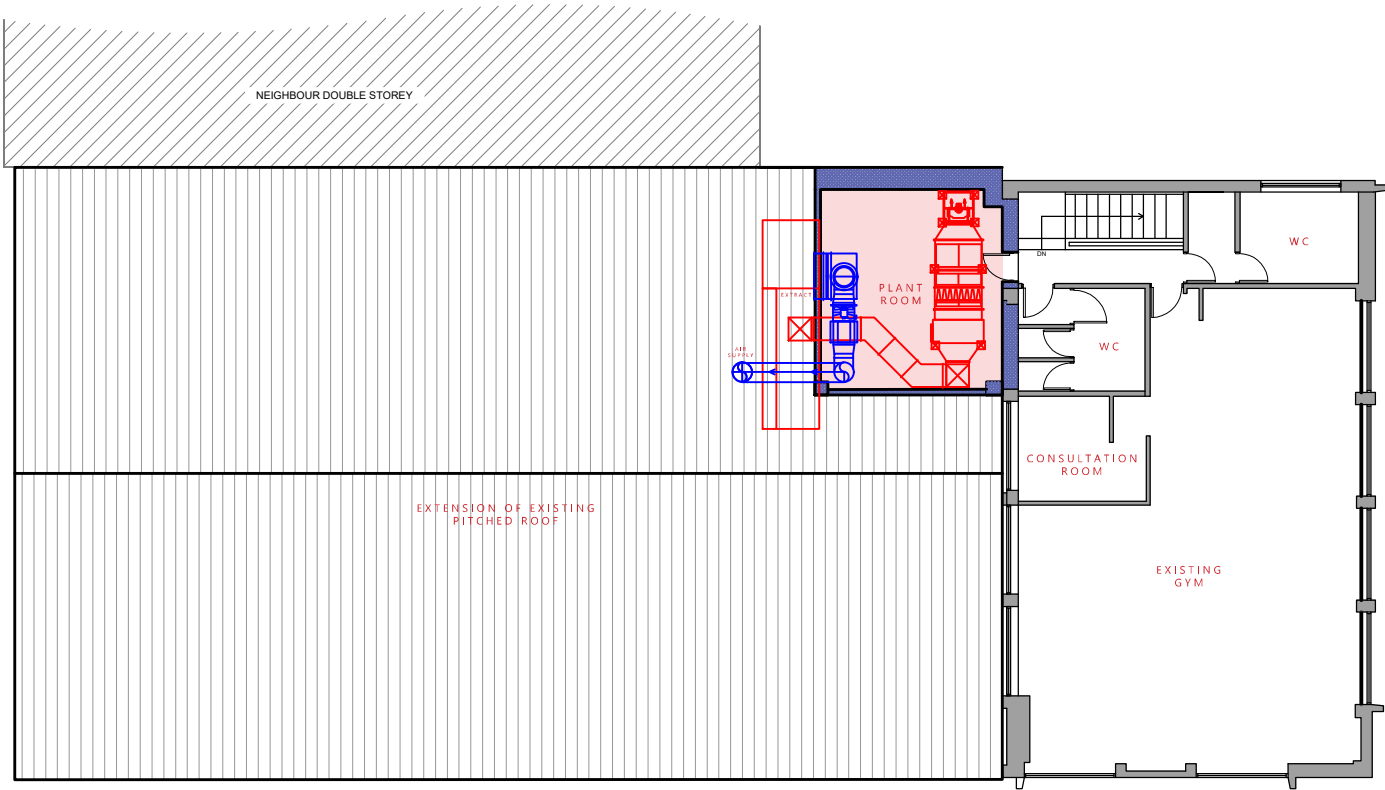


PROPOSED FIRST FLOOR PLAN

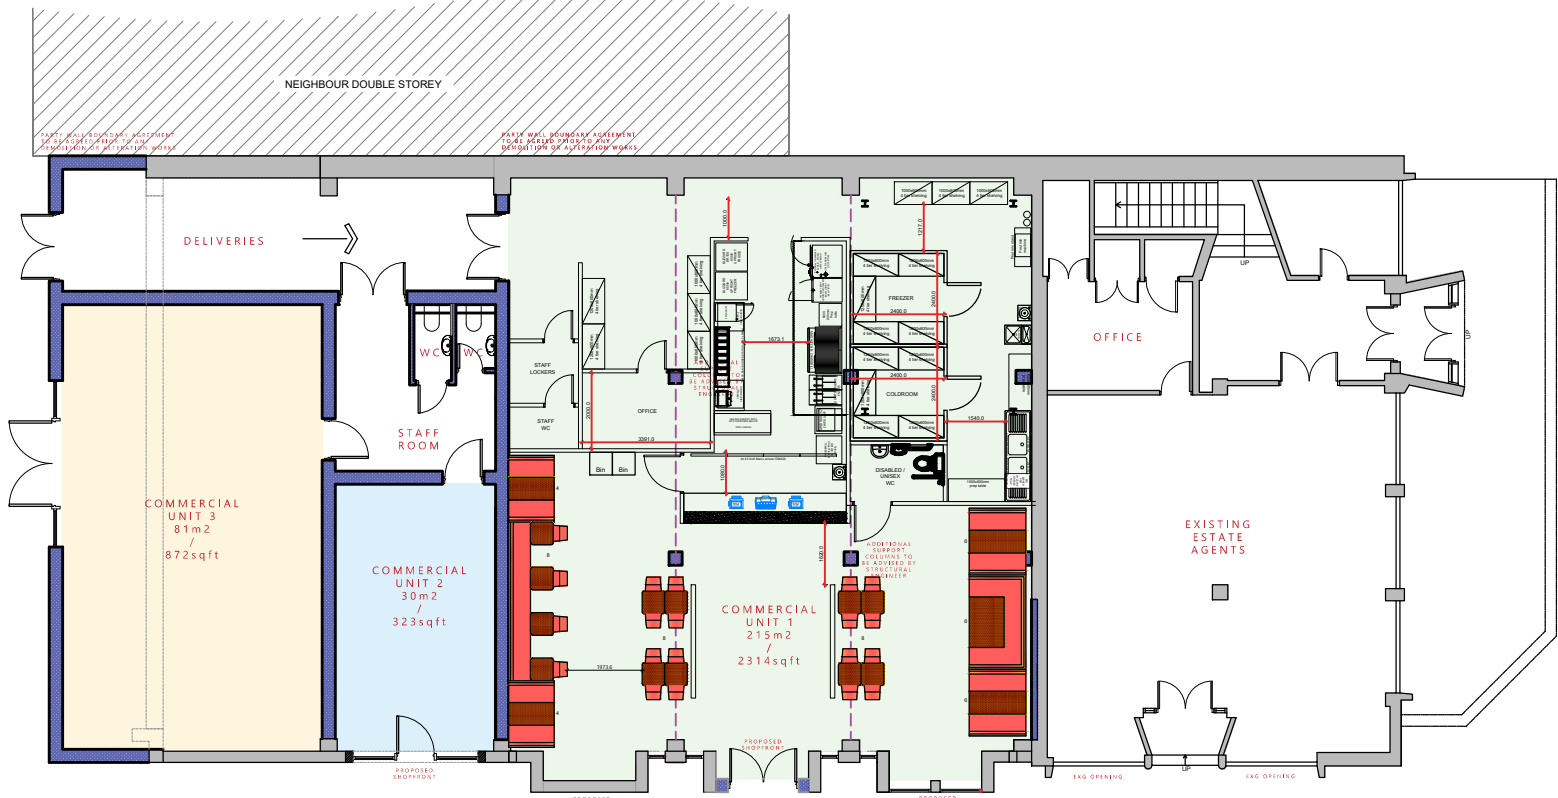

PROPOSED GROUND FLOOR PLAN

DO NOT SCALE THIS DOCUMENT - USE FIGURED DIMENSIONS ONLY
ALL DIMENSIONS MUST BE CHECKED ON SITE PRIOR TO COMMENCEMENT OF ANY RELATED WORKS.
THIS DOCUMENT IS COPYRIGHT OF THE ORIGINATOR, IT MUST NOT BE ALTERED, REPRODUCED OR DISTRIBUTED WITHOUT PRIOR CONSENT.
THIS DOCUMENT MUST BE READ IN CONJUNCTION WITH ALL SUPPORTING DOCUMENTS PRODUCED BY THE ORIGINATOR AND OTHER PROJECT DISCIPLINES.
OS MAPPING OBTAINED FROM PROMAP LICENCE No. 100022432 REPRODUCED BY BERRYS UNDER OS LICENCE No. 100003668

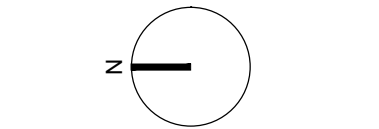 

SCALE BAR & NORTH POINT:

RIBA
Chartered Practice

BEECH HOUSE
SHREWSBURY BUSINESS PARK
SHREWSBURY
SHROPSHIRE
SY2 6FG
TEL: 01743 271697
shrewsbury@berrys.uk.com
www.berrys.uk.com

ORIGINATING OFFICE:				
H	ADDITION OF AIR SUPPLY AND EXTRACT UNITS	02.07.26	AJB	AB
G	ADDITION OF PEPE'S LAYOUT	01.05.26	AJB	AB
F	PLANNING AMENDMENTS	17.04.26	AJB	AB
E	PLANNING AMENDMENTS	09.04.26	AJB	AB
D	CLIENT AMENDMENTS	18.03.26	AJB	AB
C	CLIENT AMENDMENTS	18.02.26	AJB	AB
B	CLIENT AMENDMENTS	05.02.26	AW	AB
A	PLANNING ISSUE	15.01.26	AW	AB
REV	DESCRIPTION	DATE	BY	CHKD

BERRYS

STATUS:		PLANNING	
CLIENT:		Mr Khuram Javed	
PROJECT:		Renovation & Extension to Commercial Units Bridge Road, Wellington, Telford	
DRAWING:		Proposed Floor Plans	
SCALE @ A3:	DRAWN BY:	CHKD BY:	DATE:
1:200	AJB	AW	15.01.26
DRAWING No:		REVISION:	
SA54889 - BRY-XX - PL - A - 05 _ H			