



- MATERIALS KEY:
- 1 - Multi-Red Brick
 - 2 - Horizontal Composite Cladding.
 - 3 - Double glazed windows with dark grey frame.
 - 4 - Grey Roof Tiles
 - 5 - Indicative location of Photovoltaics
 - 6 - External Lighting

NOTE
1.4m High Obscure Windows in the Kitchen and Obscure Bedroom Windows on the North Elevation

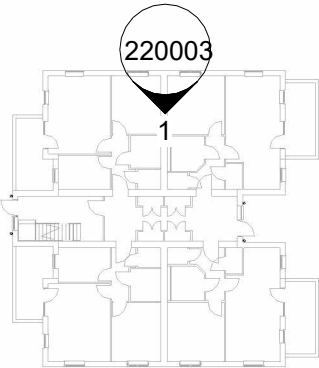

Key Plan

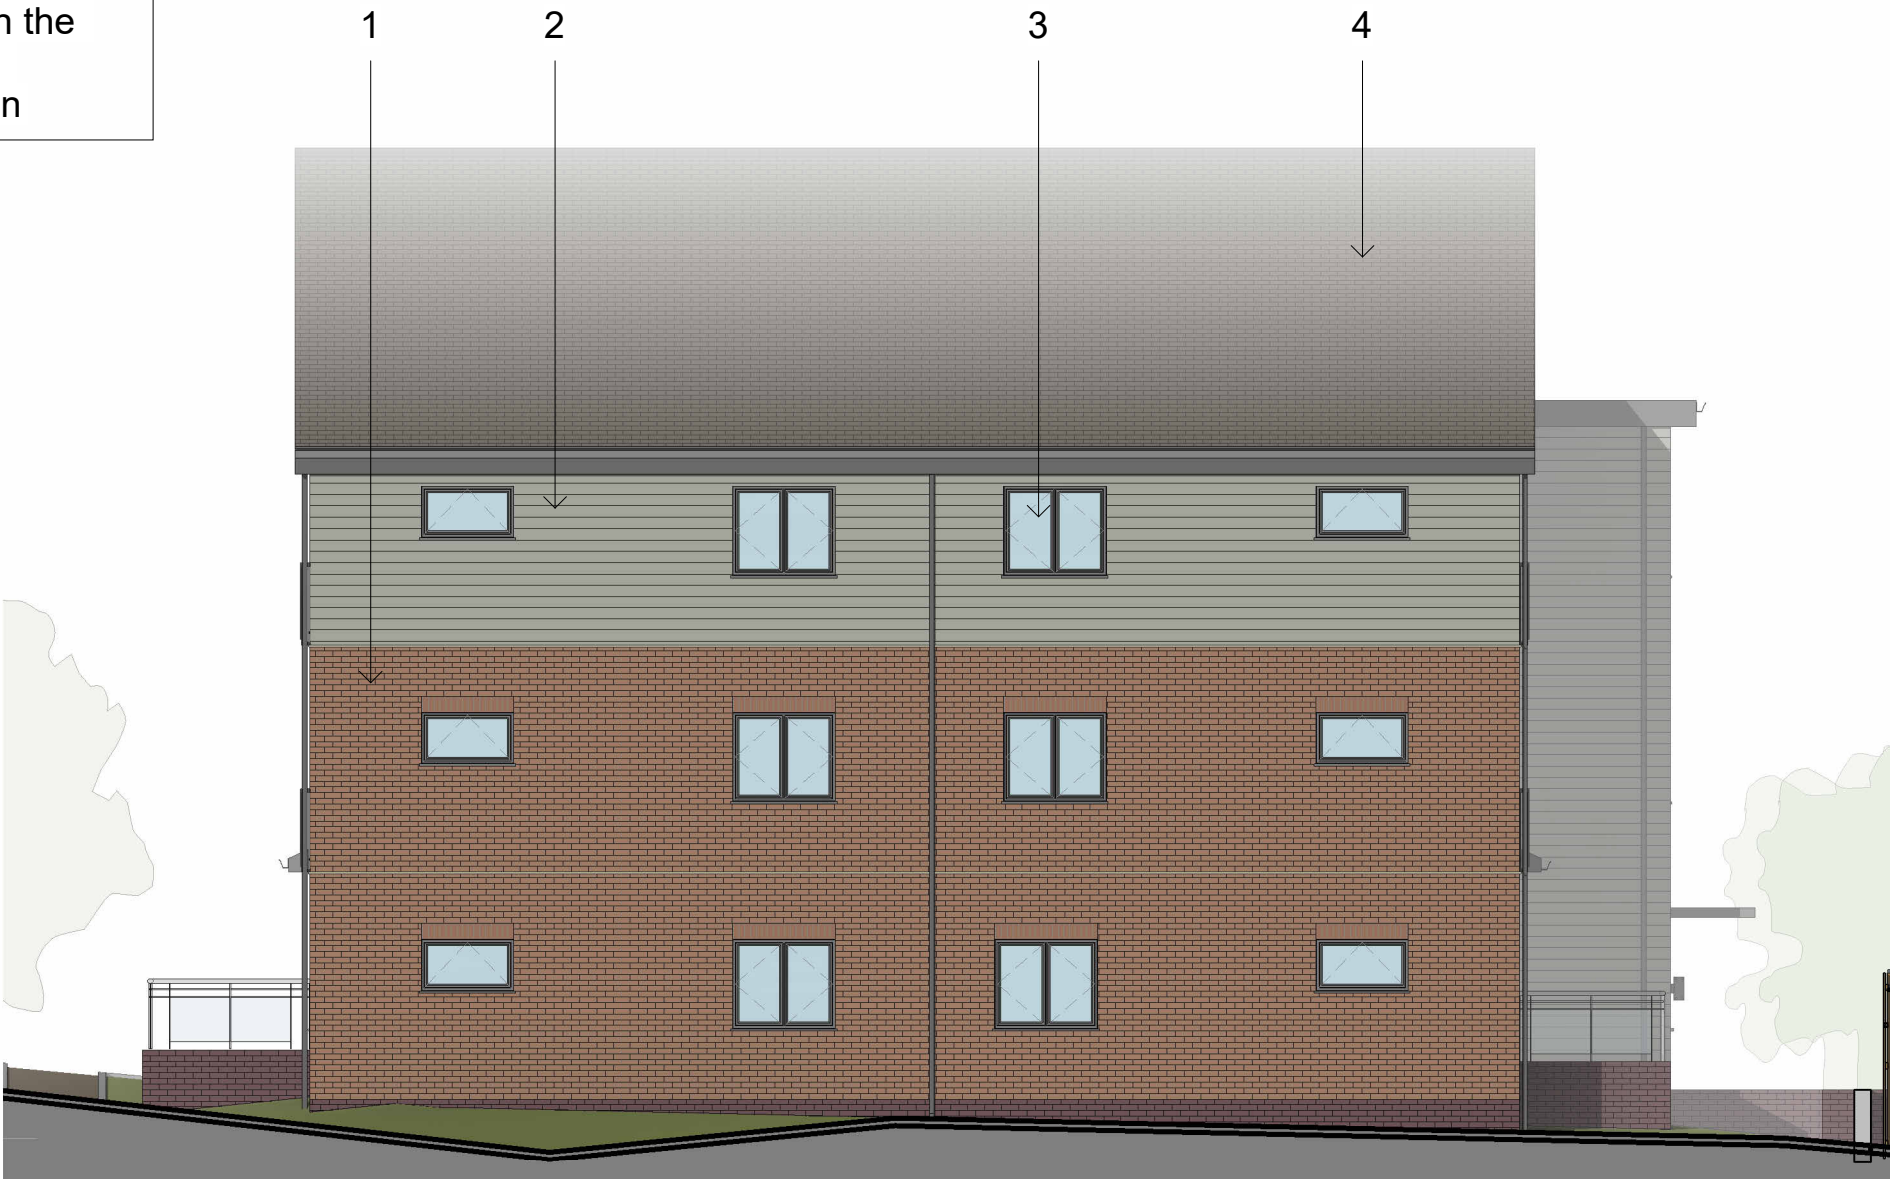

Birch House - North Elevation
1 : 100

North Point:

Scale Bar:
1 : 100

Revision Schedule				
Rev. No.	Date	Issuer	Checker	Revision Description
P06	12/11/25	KW	ED	Issued for Planning
P07	10/02/26	KW	ED	Issue to Planning
P08	17/03/26	KW	ED	Tinted windows on North Elevations of Birch and Rowan House as requested by Planning

Client
North Road Housing Telford

Project
North Road Housing Telford

Drawing Title
Birch House - Proposed North Elevation

Status
PLANNING

Drawn By
KD

Checked By
ZW

Date
02/04/2025

Scale
As indicated

Job Number
105469

Drawing Code
HLN-01-ZZ-DR-A-

Drawing Number
220003

Status
S4

Rev.
P08

© 2025 HLN Limited. All Rights Reserved.
Check printed scale, responsibility is not accepted for errors scaling from this drawing, reproduction of digital media or measuring from this document. All construction information should be taken from figured dimensions only. Report doubts/ discrepancies to project Architect.

HLN Architects Ltd
21/22 Neptune Court, Vanguard Way,
Cardiff CF24 5PJ
t: 0845 375 3298
e: info@hlngroup.co.uk

w: www.hlngroup.co.uk

Chartered Practice

IN PEOPLE

HLN ARCHITECTURE
ENGINEERING

CARDIFF ☒

MIDLANDS ☐

LONDON ☐