




SCHEDULE OF ACCOMMODATION

Apartment Type:	1B2P M4(1)
Apartment Size:	43.57m ²
Quantity:	6
Storage:	1.5m ²
Flat Type:	1B2P M4(2)
Apartment Size:	45.00m ²
Quantity:	4
Storage:	1.5m ²
Apartment Type:	2B3P M4(2)
Apartment Size:	53.87m ²
Quantity:	10
Storage:	2.0m ²
Apartment Type:	1B2P M4(3)
Apartment Size:	55.80m ²
Quantity:	2
Storage:	1.5m ²
Apartment Type:	2B3P M4(1)
Apartment Size:	53.88m ²
Quantity:	12
Storage:	2.0m ²
House Type:	2B4P M4(2)
House Size:	80.6m ²
Quantity:	3
Storage:	2.0m ²
House Type:	3B5P M4(2)
House Size:	84.48m ²
Quantity:	3
Storage:	2.5m ²

Key	Existing Trees	Red Line Boundary
	Proposed Trees (New)	

Proposed Site Plan
1 : 500

A3
original sheet size

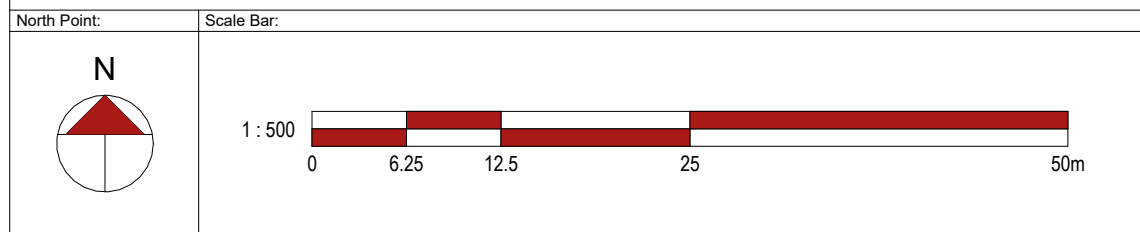

Revision Schedule				
Rev. No.	Date	Issuer	Checker	Revision Description
P25	03/02/26	KW	ED	Issue for Coordination
P26	10/02/26	KW	ED	Issue to Planning
P27	23/04/26	KW	ED	Extra Parking Spaces Added and Rear Windows to Birch and Rowan House removed per Planners Comments

Client 		Project North Road Housing Telford		Drawing Title Proposed Site Plan - Planning	
Status PLANNING	Drawn By KD	Checked By ZW	Date 23/04/2025	Scale As indicated	Job Number 105469
© 2025 HLN Limited. All Rights Reserved. Check printed scale, responsibility is not accepted for errors scaling from this drawing, reproduction of digital media or measuring from this document. All construction information should be taken from figured dimensions only. Report doubts/ discrepancies to project Architect.			HLN Architects Ltd 21/22 Neptune Court, Vanguard Way, Cardiff CF24 5PJ t: 0845 375 3298 e: info@hlngroup.co.uk w: www.hlngroup.co.uk		
RIBA Chartered Practice INVESTORS IN PEOPLE			CARDIFF ☒ MIDLANDS ☐ LONDON ☐ 		