






South Elevation

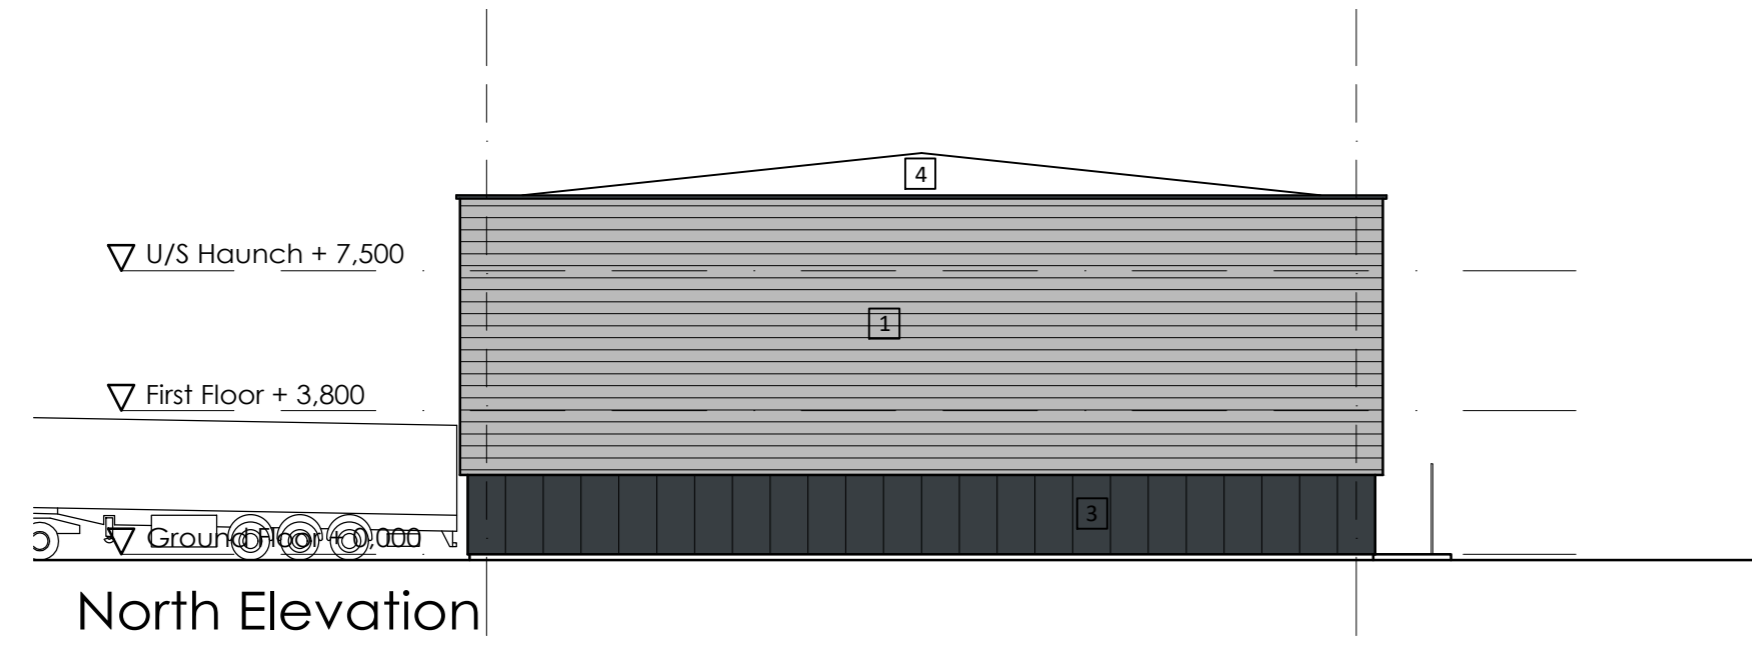

North Elevation

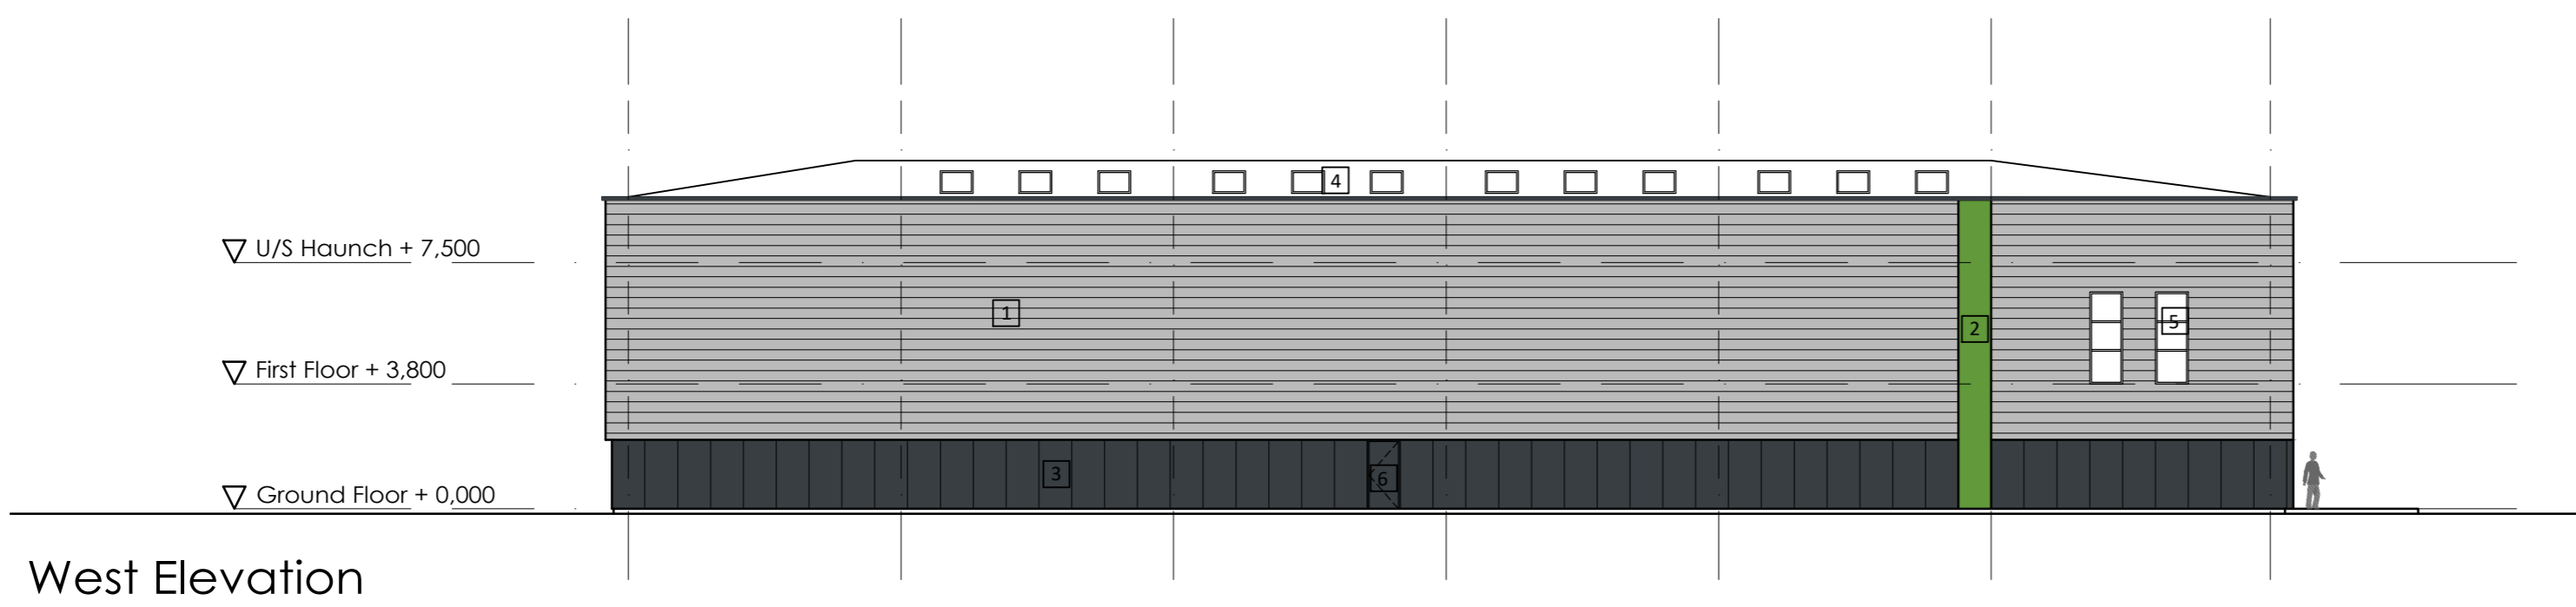

West Elevation

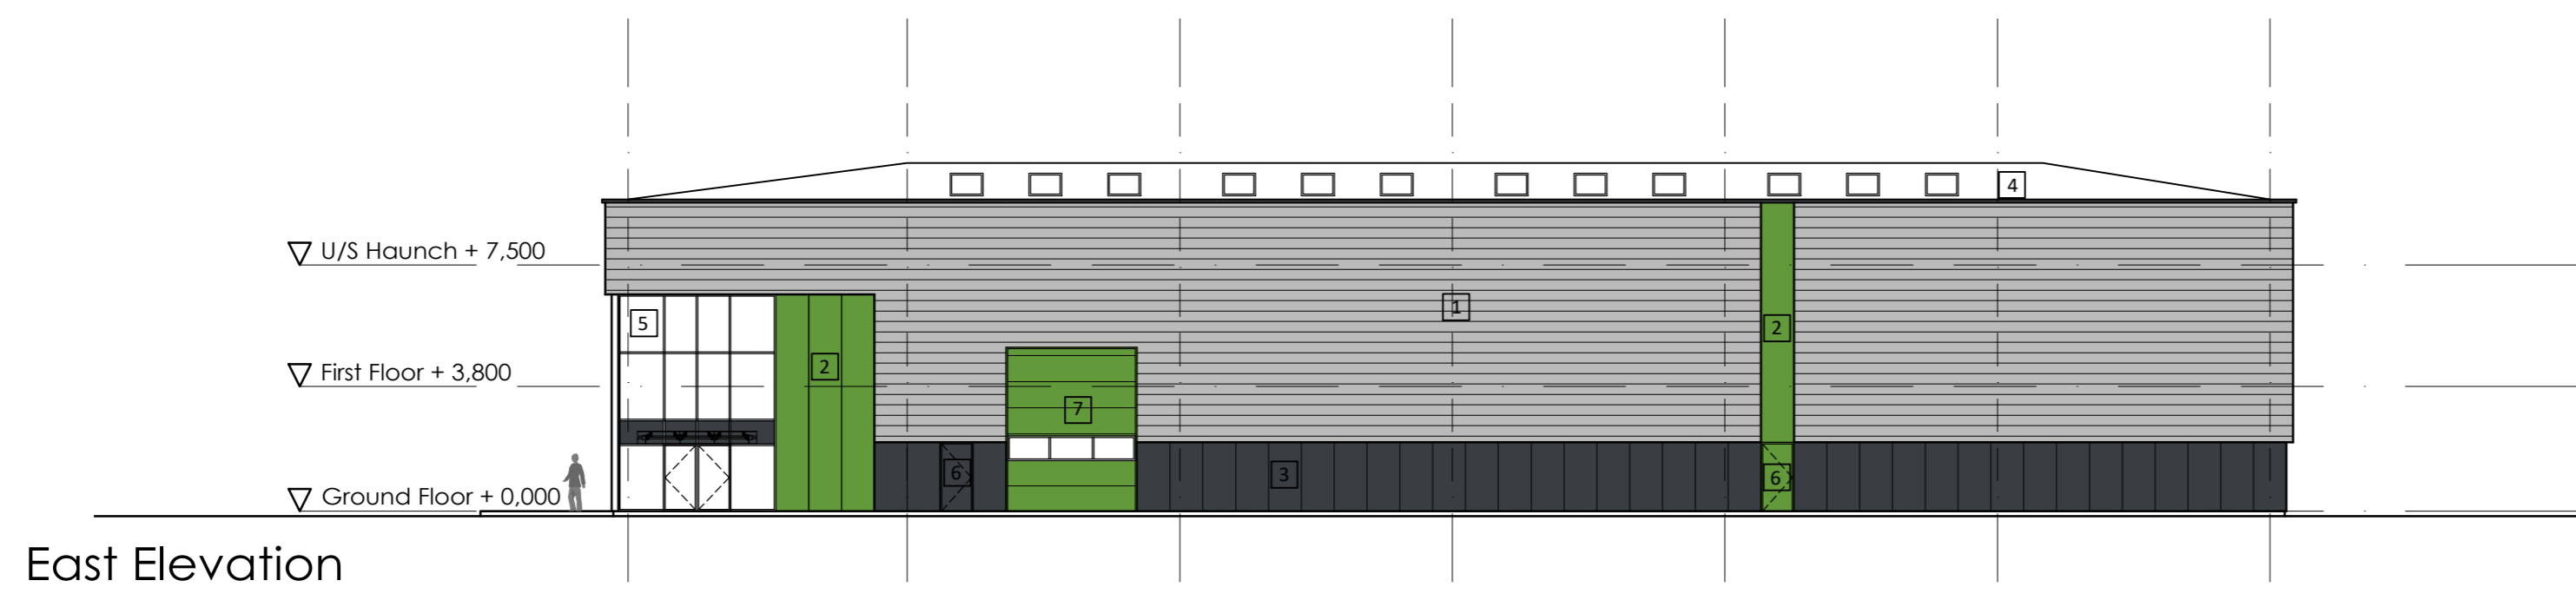

East Elevation

General Notes

All site dimensions shall be verified by the Contractor on site prior to commencing any works.

Do not scale from this drawing.

Only work to written dimensions.

This drawing is the property of Fletcher-Rae (UK) Limited (t/a Fletcher-Rae) and copyright is reserved by them. The drawing is not to be copied or disclosed by or to any unauthorised persons without the prior written consent of Fletcher-Rae (UK) Limited.

MATERIALS KEY

- 1 Standard Trapezoidal Wall Profile 'Built up' Cladding, Horizontally Laid
Colour: Pure Grey RAL 000 55 00
- 2 Composite Flat Metal Cladding, Vertical Laid
Colour: Green RAL 6018
- 3 Composite Flat Metal Cladding, Vertical Laid
Colour: Anthracite RAL 7016
- 4 Roof - Build Up / Composite metal profiled insulated panel or similar with 15% rooflight. Colour Goosewing Grey RAL 7038
- 5 PPC Aluminium Curtain Walling
Colour: Anthracite RAL 7016
- 6 Insulated Steel Personnel Door
Colour: Green RAL 6018 / Anthracite RAL 7016
- 7 Level Access Loading Door
Colour: Green RAL 6018

Revision

Scale 1:200@A2
 Status Planning
 Drawn by CF
 Date 10.05.19
 Client

Redsun Projects Ltd

Project
Halesfield, Telford

Drawing Description
**Proposed Elevations
 Unit 2**

Drawing No. 18026_PL10

Rev.



Hill Quays, 5 Jordan Street, Manchester, M15 4PY

t +44 (0)161 242 1140
 f +44 (0)161 242 1141
 w www.fletcher-rae.com
 e info@fletcher-rae.com