

DRAWING. ALL CONTRACTORS MUST VISIT THE SITE AND BE RESPONSIBLE FOR TAKING AND CHECKING DIMENSIONS RELATIVE TO THIS WORK.
THIS DRAWING IS COPYRIGHT AND MAY NOT BE REPRODUCED IN FULL OR PART WITHOUT THE WRITTEN CONSENT OF COLIN WILCOX ARCHITECTS

NORTH POINT




elevation


front elevation

side elevation

front elevation

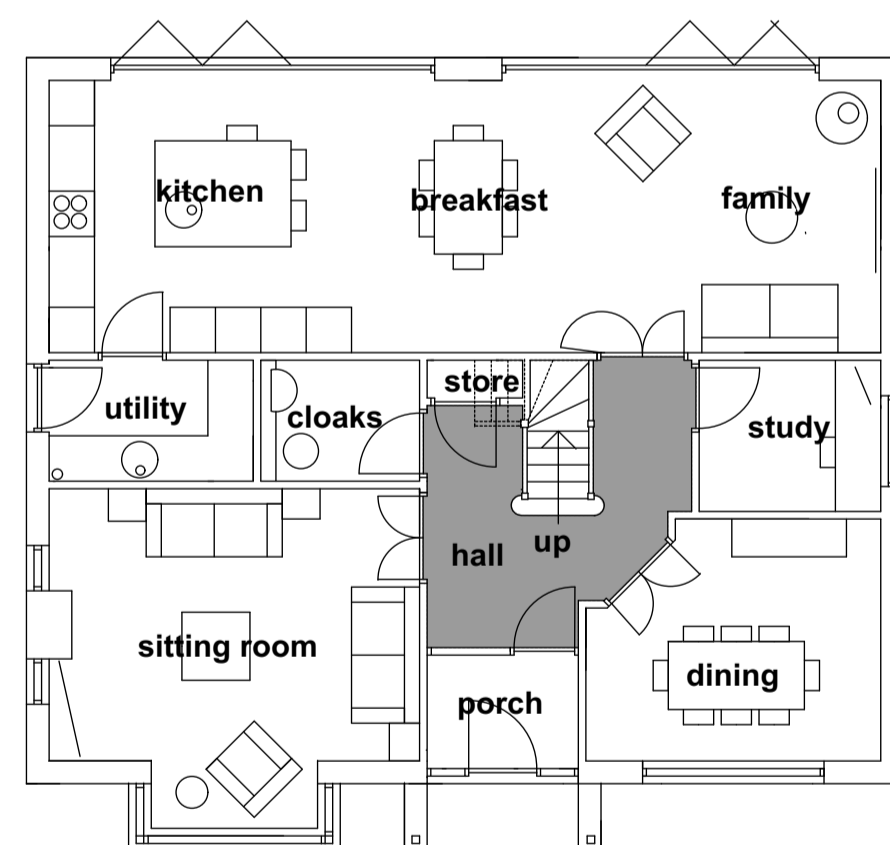

ground floor 100.9m2

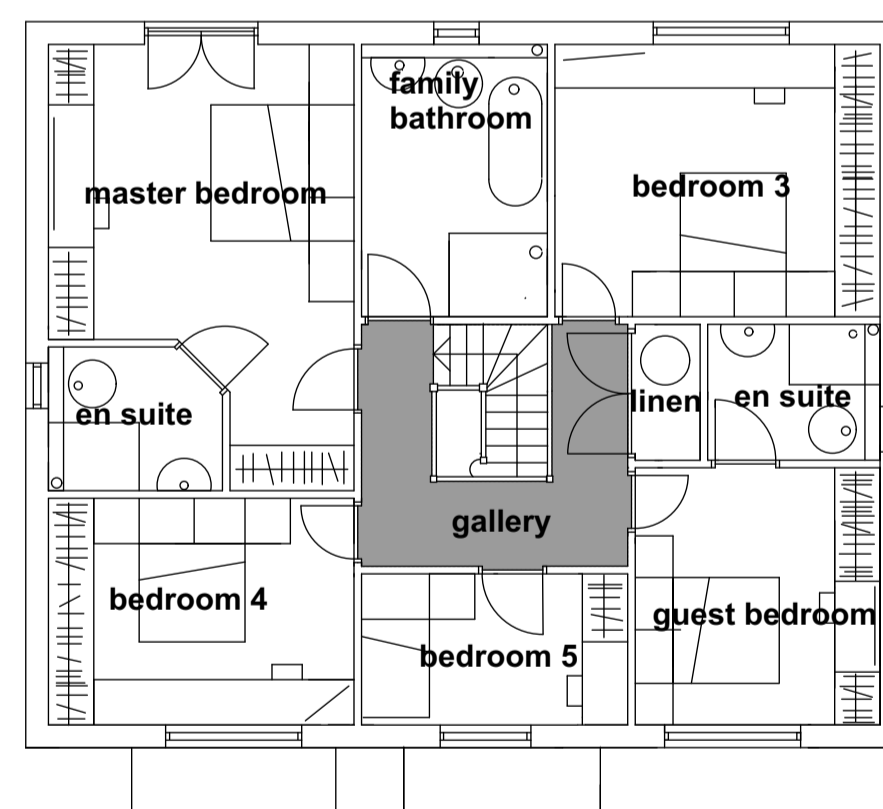

first floor 99m2

C 05 02 2020 retitled to match latest layout
B 19 06 2018 redrawn
A 15 11 2017 minor amendments

revision	description

COLIN WILCOX
architects

church cottages
church road
norton lindsey
warwickshire CV35 8JE
telephone 07812083719

Client
peremps

Project
residential development
donnerville gardens
teiford

Title
proposed house plans and elevations
plots 1 and 3

Drawing Status Preliminary Tender As Built
 Planning Construction

Scale 1:100 at A1 Date september 2017 Drawn cw

Job No. SW 16 Drawing No. 03C Checked