


EAST ELEVATION



WEST ELEVATION

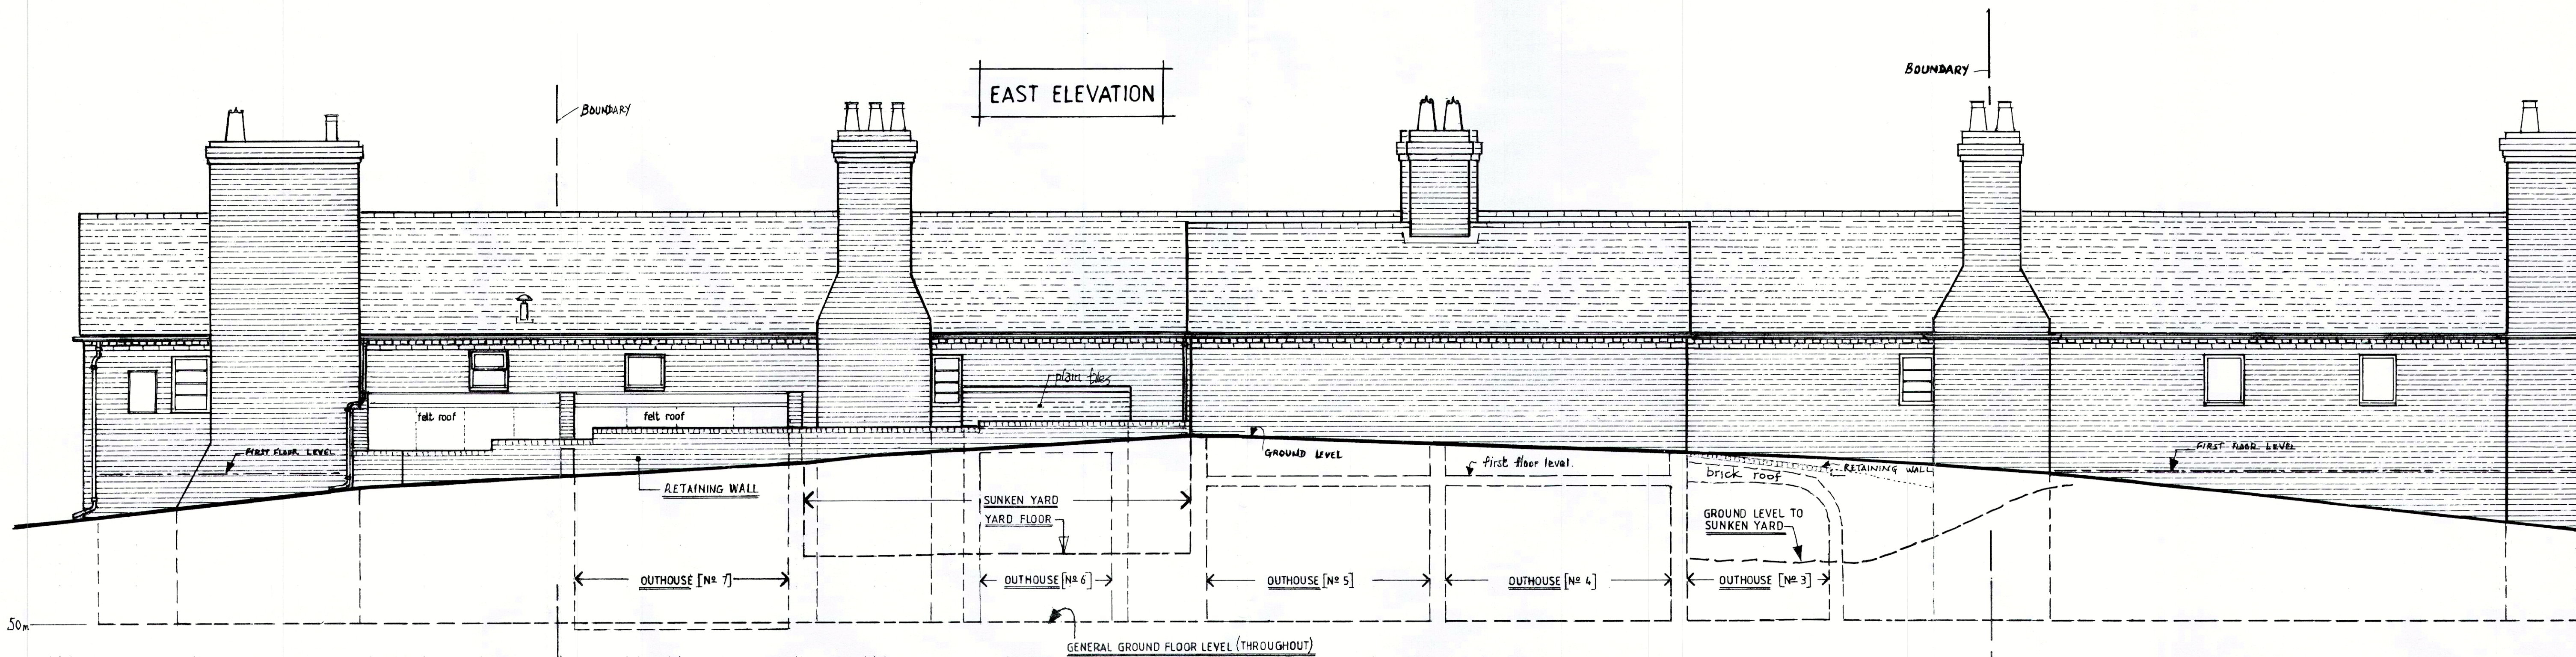

3

4

5

6

7

TELFORD & WREKIN COUNCIL  
DEVELOPMENT MANAGEMENT  
RECEIVED  
07 NOV 2019

Country Contractors Limited

Nos. 3 - 7, Carpenters Row, Wellington Road,  
Coalbrookdale, Shropshire, TF8 7DX

EAST & WEST ELEVATIONS AS EXISTING  
& AS PROPOSED

Scale 1:50 [AT A1 SIZE]

DRAWING No. CR-01

August 2019

DRAWN BY P.S. Nock

DO NOT SCALE FROM THIS DRAWING - REFER TO FIGURED DIMENSIONS ONLY