

Country Contractors Limited

N<sup>os</sup> 3 - 7, Carpenters Row, Wellington Road, Coalbrookdale, Shropshire, TF8 7DX

# GROUND & FIRST FLOOR PLANS AS PROPOSED



DRAWING No. CR-34 B

REDRAWN February 2020

Scale 1:50 at A2 size (landscape)

DO NOT SCALE BEFORE STARTING THE WORK. THE CONTRACTOR IS TO CHECK ALL DIMENSIONS ON SITE.

REVISION B - 22<sup>nd</sup> February 2020 - GROUND FLOOR W.C. RE-ALLOCATED TO COTTAGE N<sup>o</sup> 4

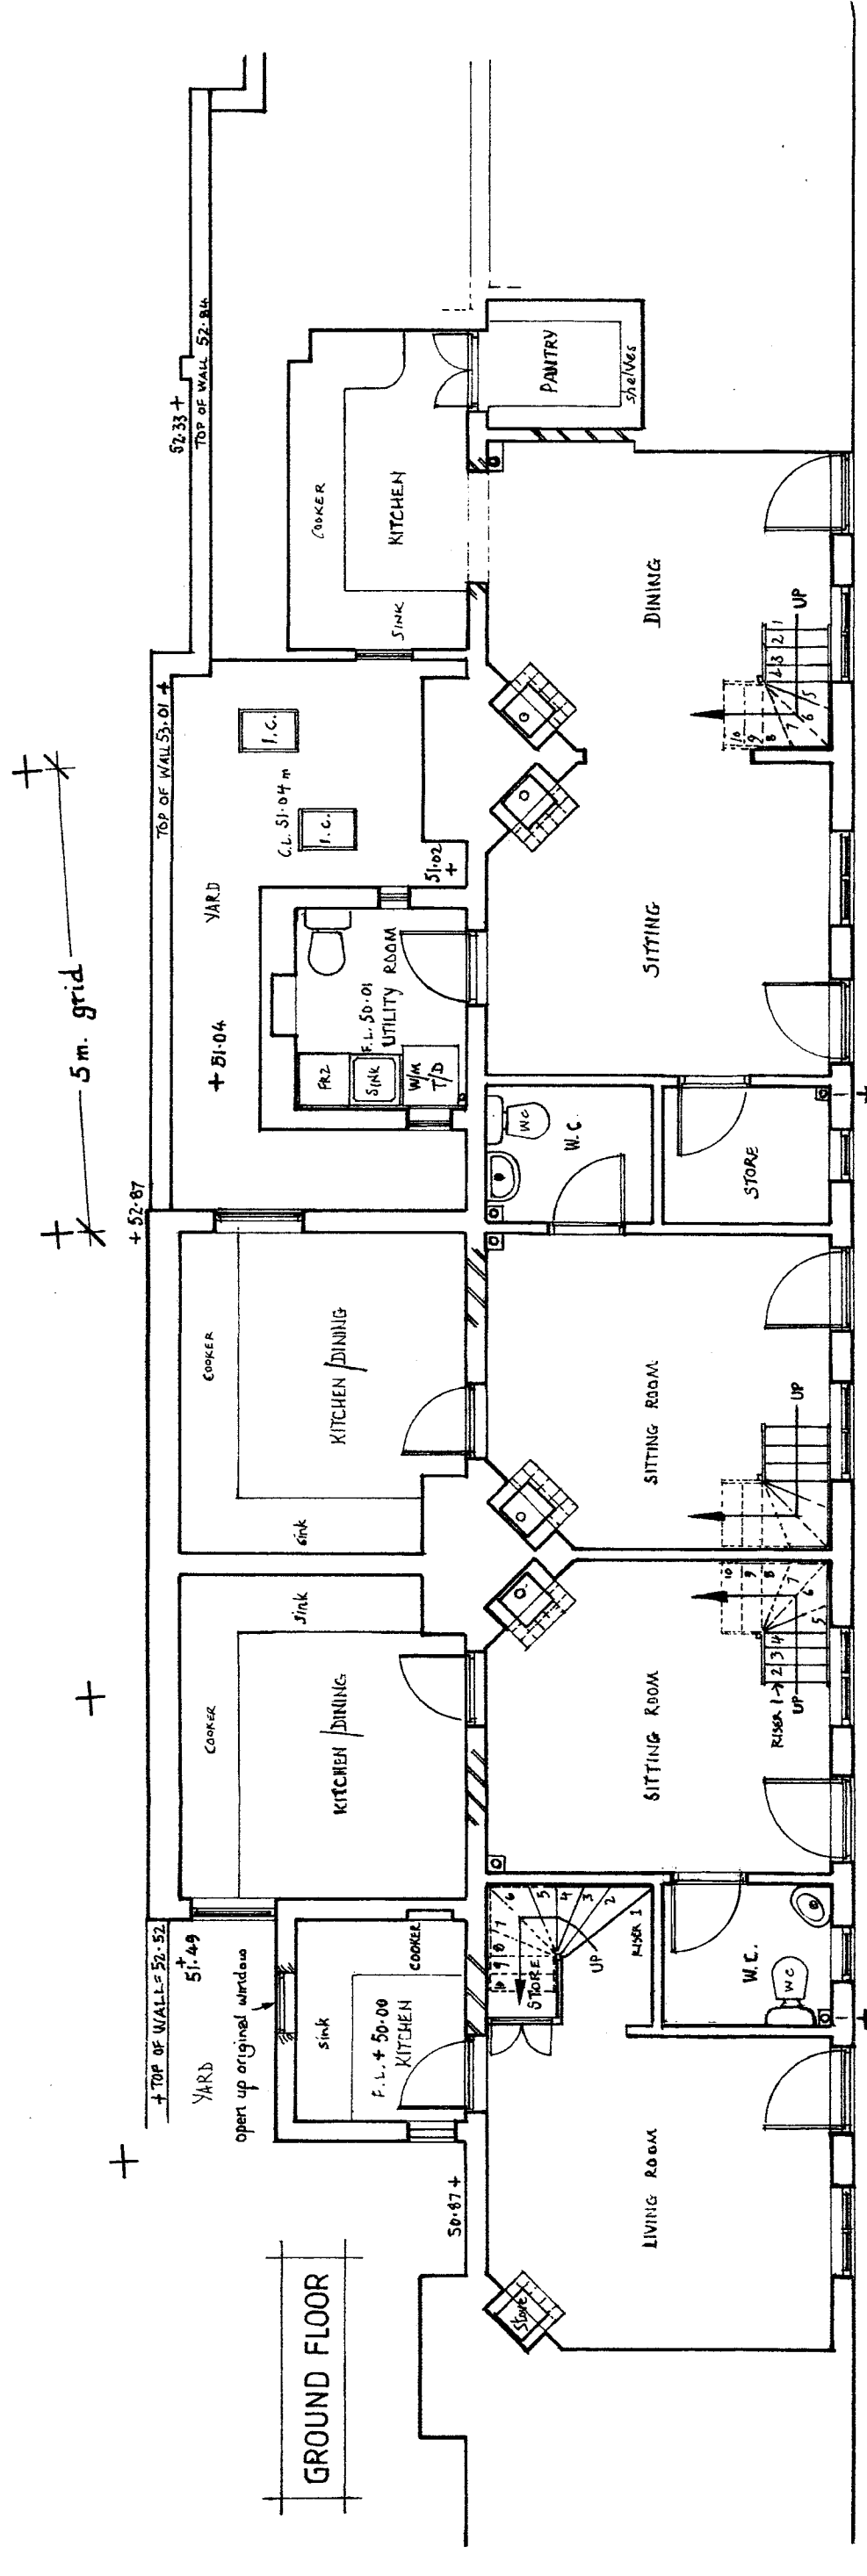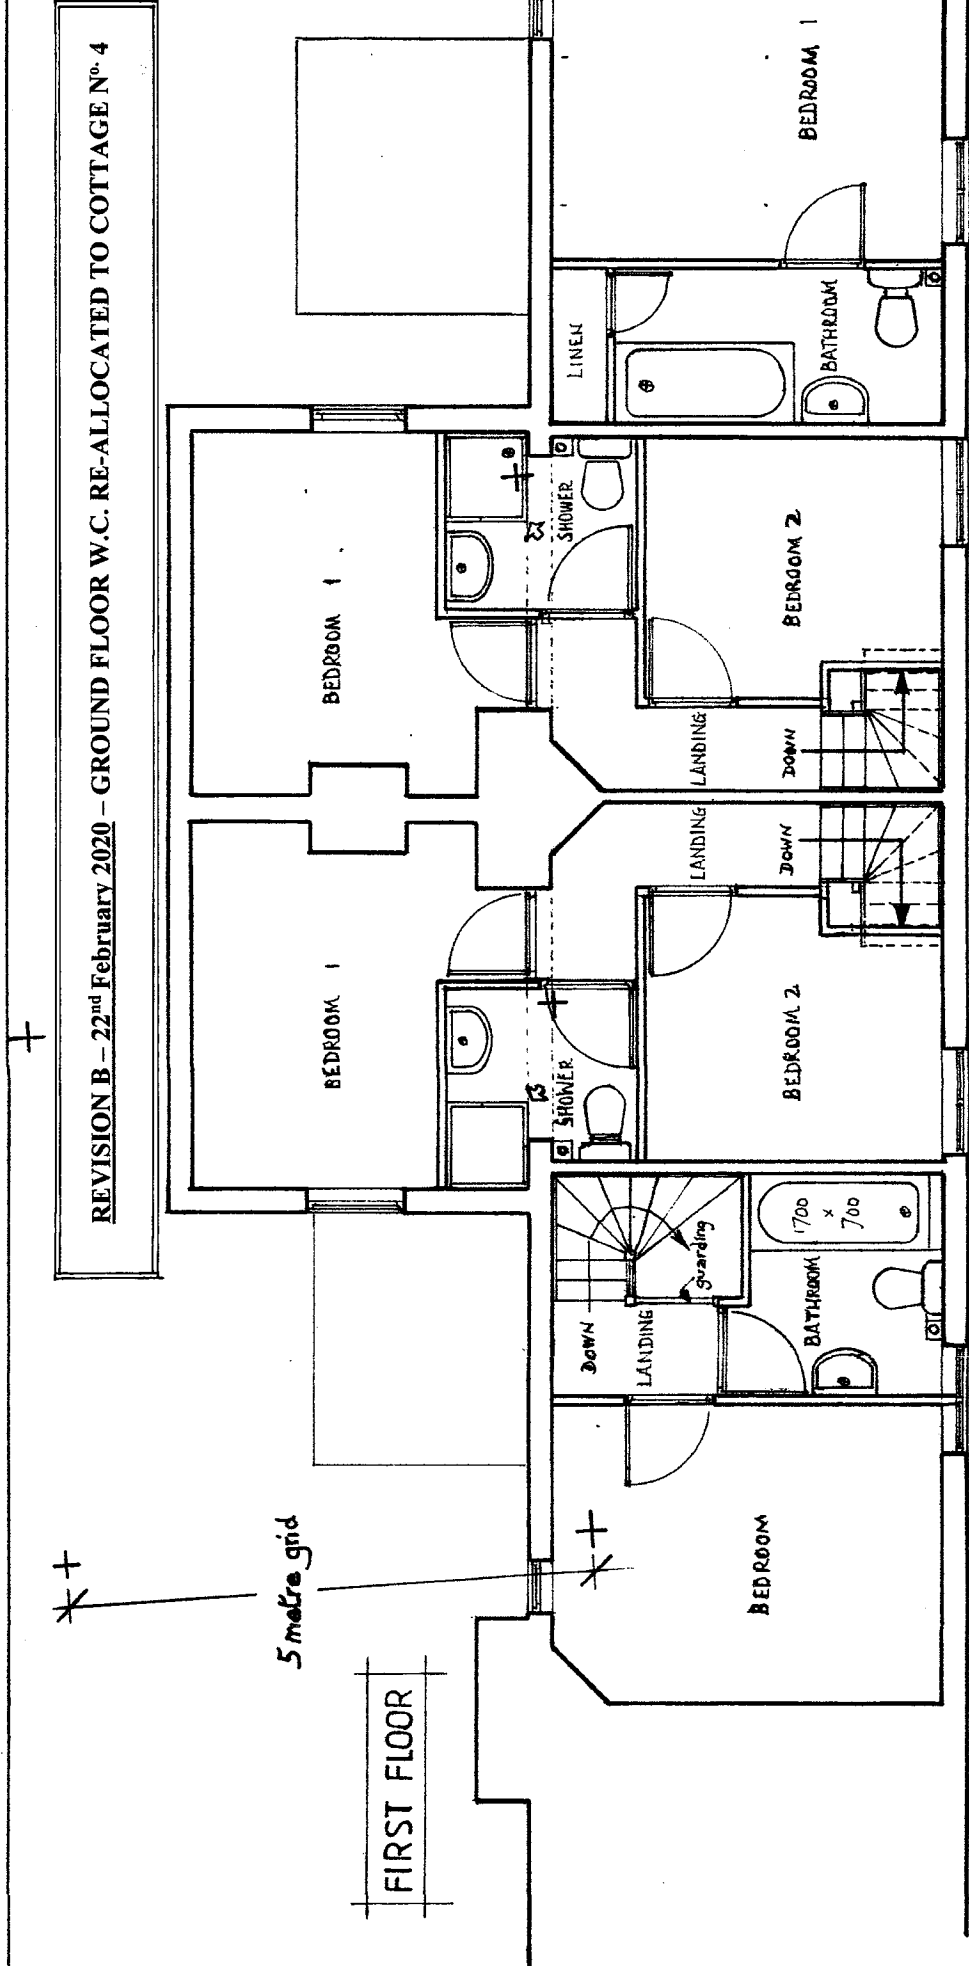

N<sup>o</sup> 6/7

N<sup>o</sup> 5

N<sup>o</sup> 4

N<sup>o</sup> 3