




FRONT ELEVATION

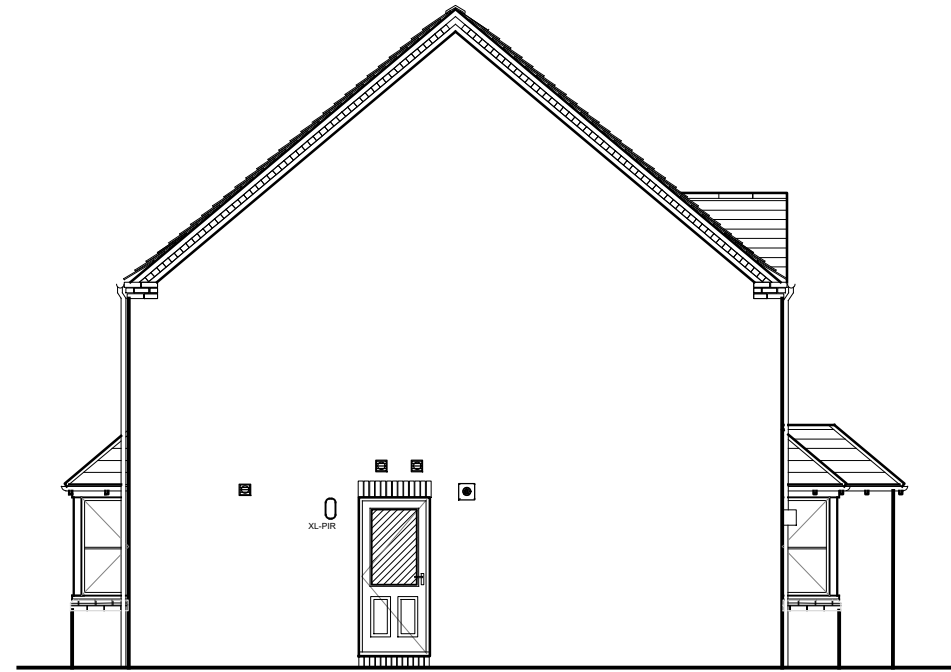

SIDE ELEVATION



REAR ELEVATION



SIDE ELEVATION

Applies to plot:
116

REVISION	DATE	Rev. By



**SHROPSHIRE
HOMES LTD**

THE OLD WORKHOUSE - CROSS HOUSES - SHREWSBURY - SHROPSHIRE - SY5 6JH
TELEPHONE: (01743) 761789 . FACSIMILE (01743) 761773

JOB Crudgington, Shropshire	TITLE Carisbrooke House Type (as) Elevations		
DWG No. CR-P-39X	DATE Aug. 2018	SCALE 1:100	REVISION
VERSION	DRAWN S. Cain		