


Please see bottom of page for additional accommodation.

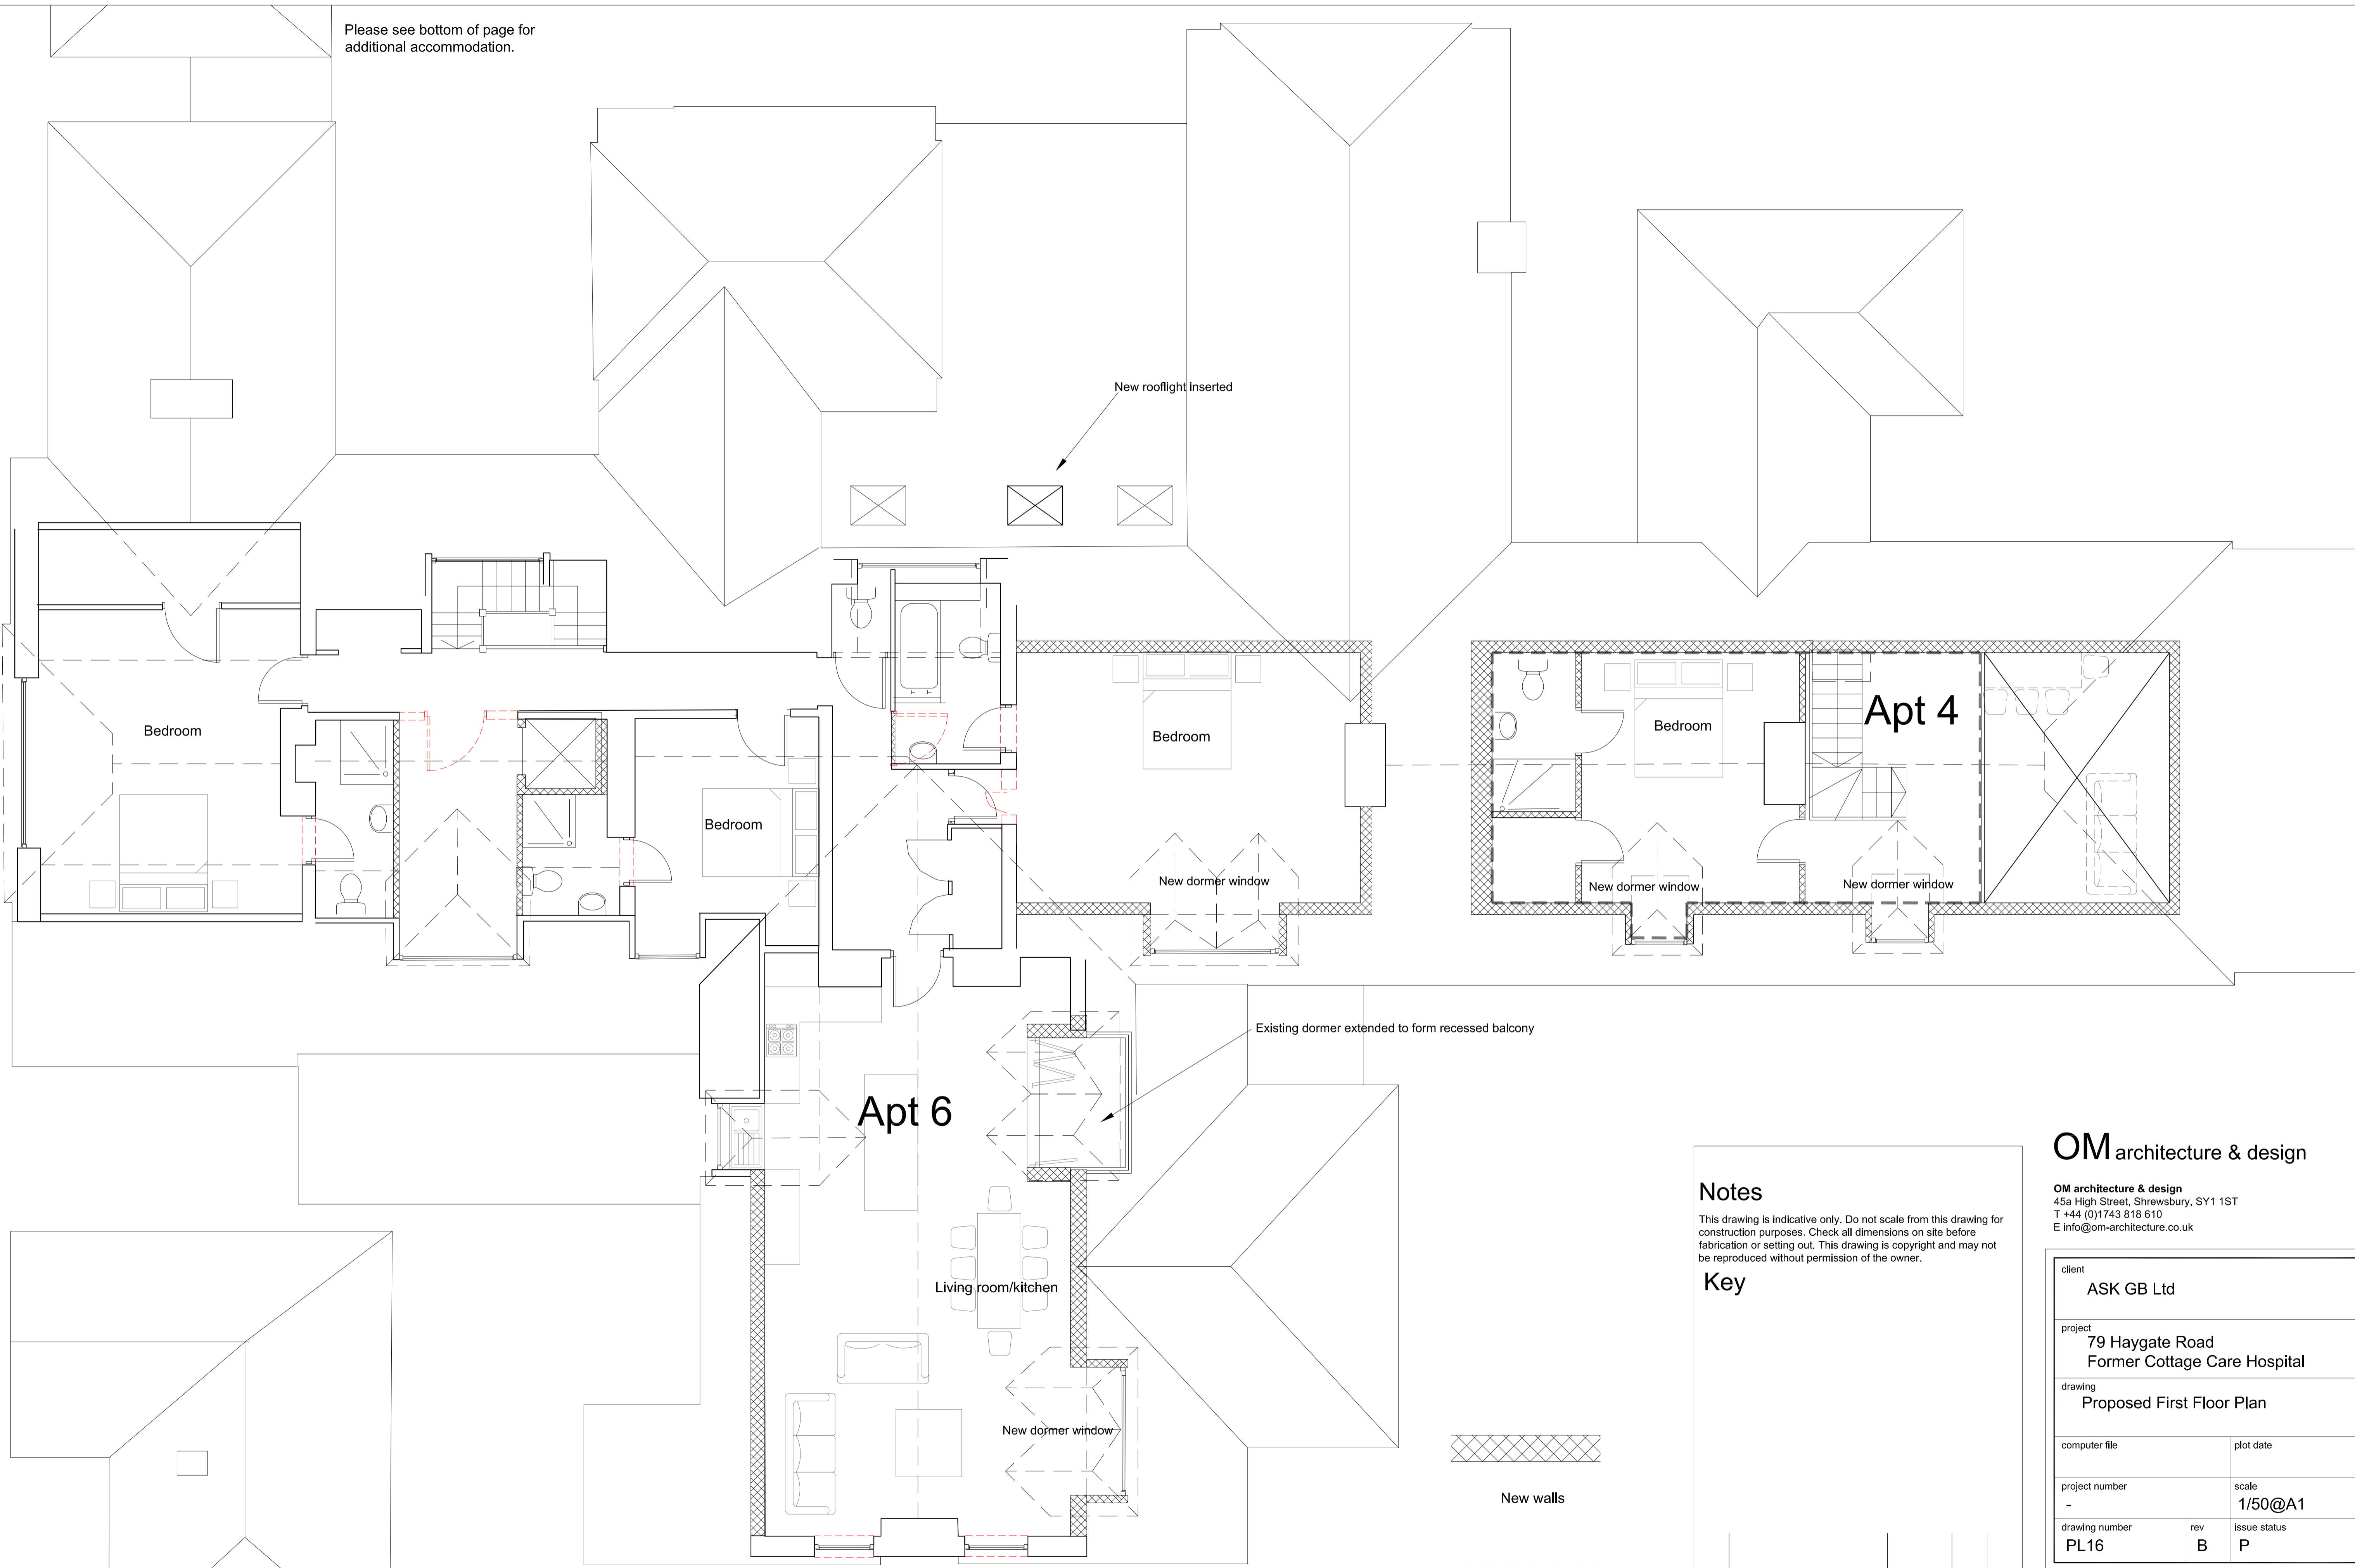


Floorplan repositioned for clarity (see above)

Notes

This drawing is indicative only. Do not scale from this drawing for construction purposes. Check all dimensions on site before fabrication or setting out. This drawing is copyright and may not be reproduced without permission of the owner.

Key

 

New walls



Existing elements to be removed

B	New window dormers revised		
A	Labels added	dr by	ap by
original by			

OM architecture & design

OM architecture & design
45a High Street, Shrewsbury, SY1 1ST
T +44 (0)1743 818 610
E info@om-architecture.co.uk

client	ASK GB Ltd		
project	79 Haygate Road Former Cottage Care Hospital		
drawing	Proposed First Floor Plan		
computer file		plot date	
project number	-	scale	1/50@A1
drawing number	PL16	rev	B
		issue status	P

This drawing is to be read in conjunction with all related drawings. Do not scale from this drawing. All dimensions must be checked and verified on site before commencing any work or producing shop drawings. The originator should be notified immediately of any discrepancy. This drawing is copyright and remains the property of OM architecture & design.