






FRONT ELEVATION 1:50

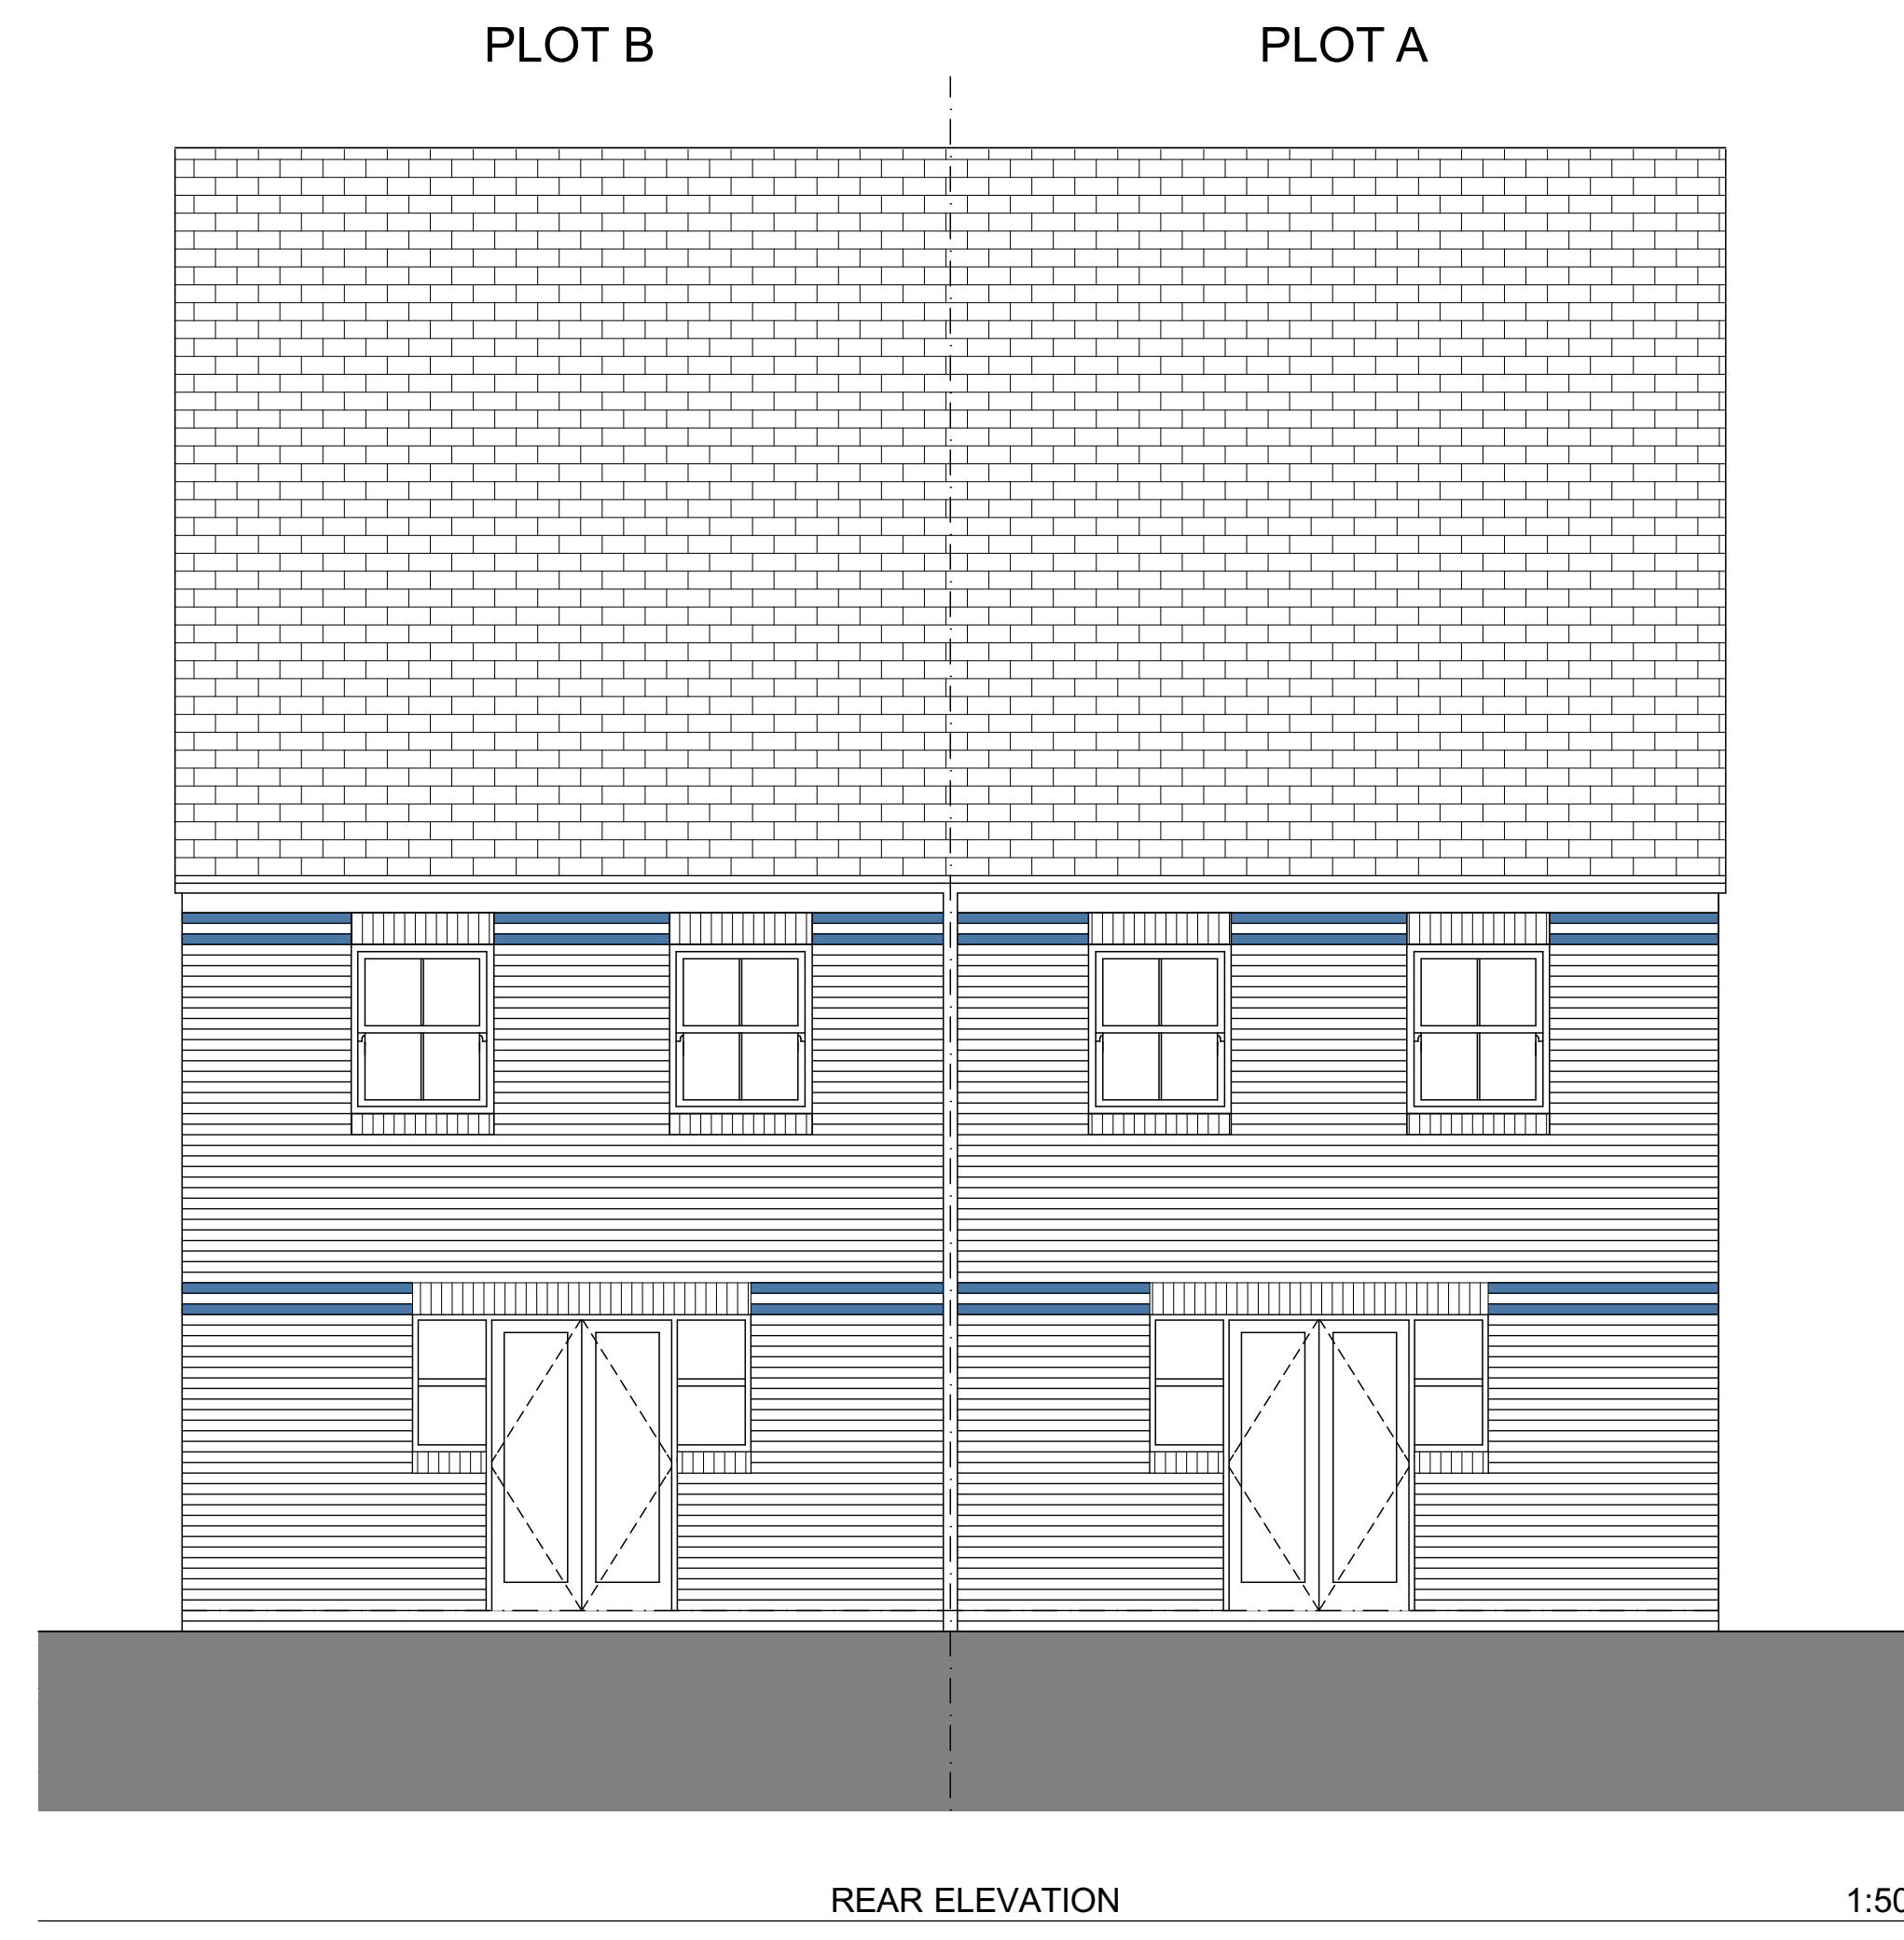


REAR ELEVATION 1:50

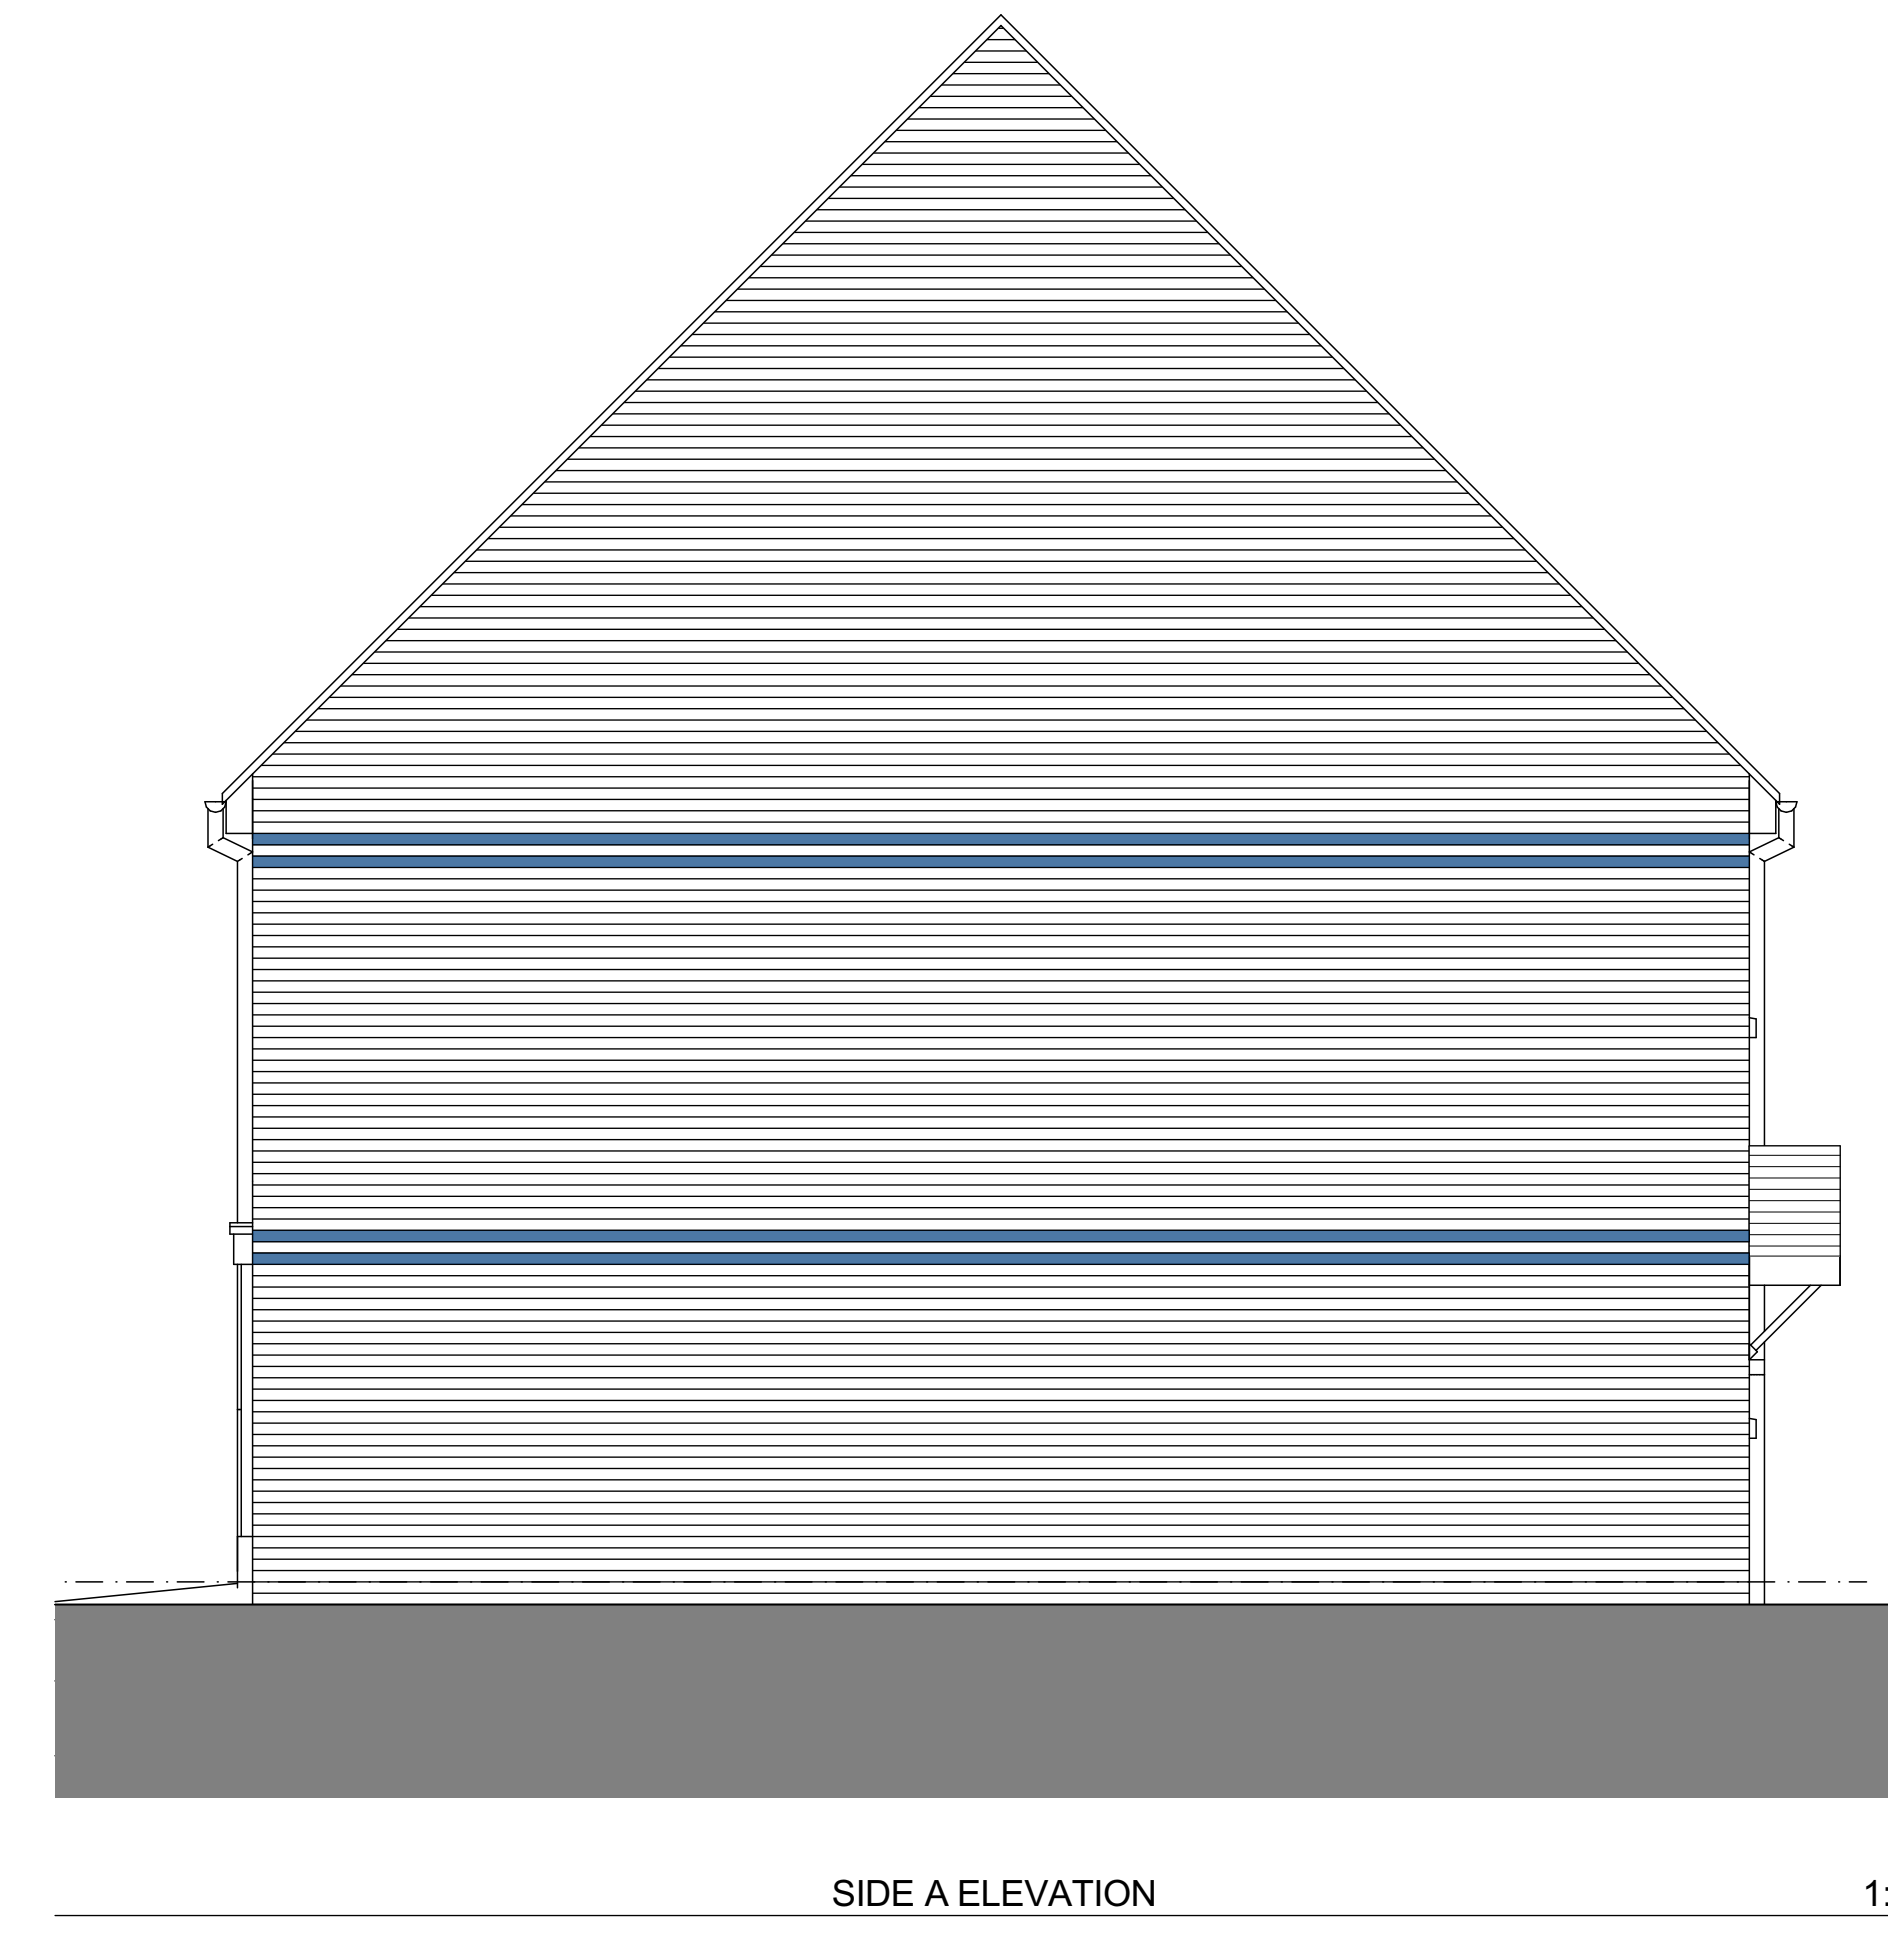


SIDE A ELEVATION 1:50

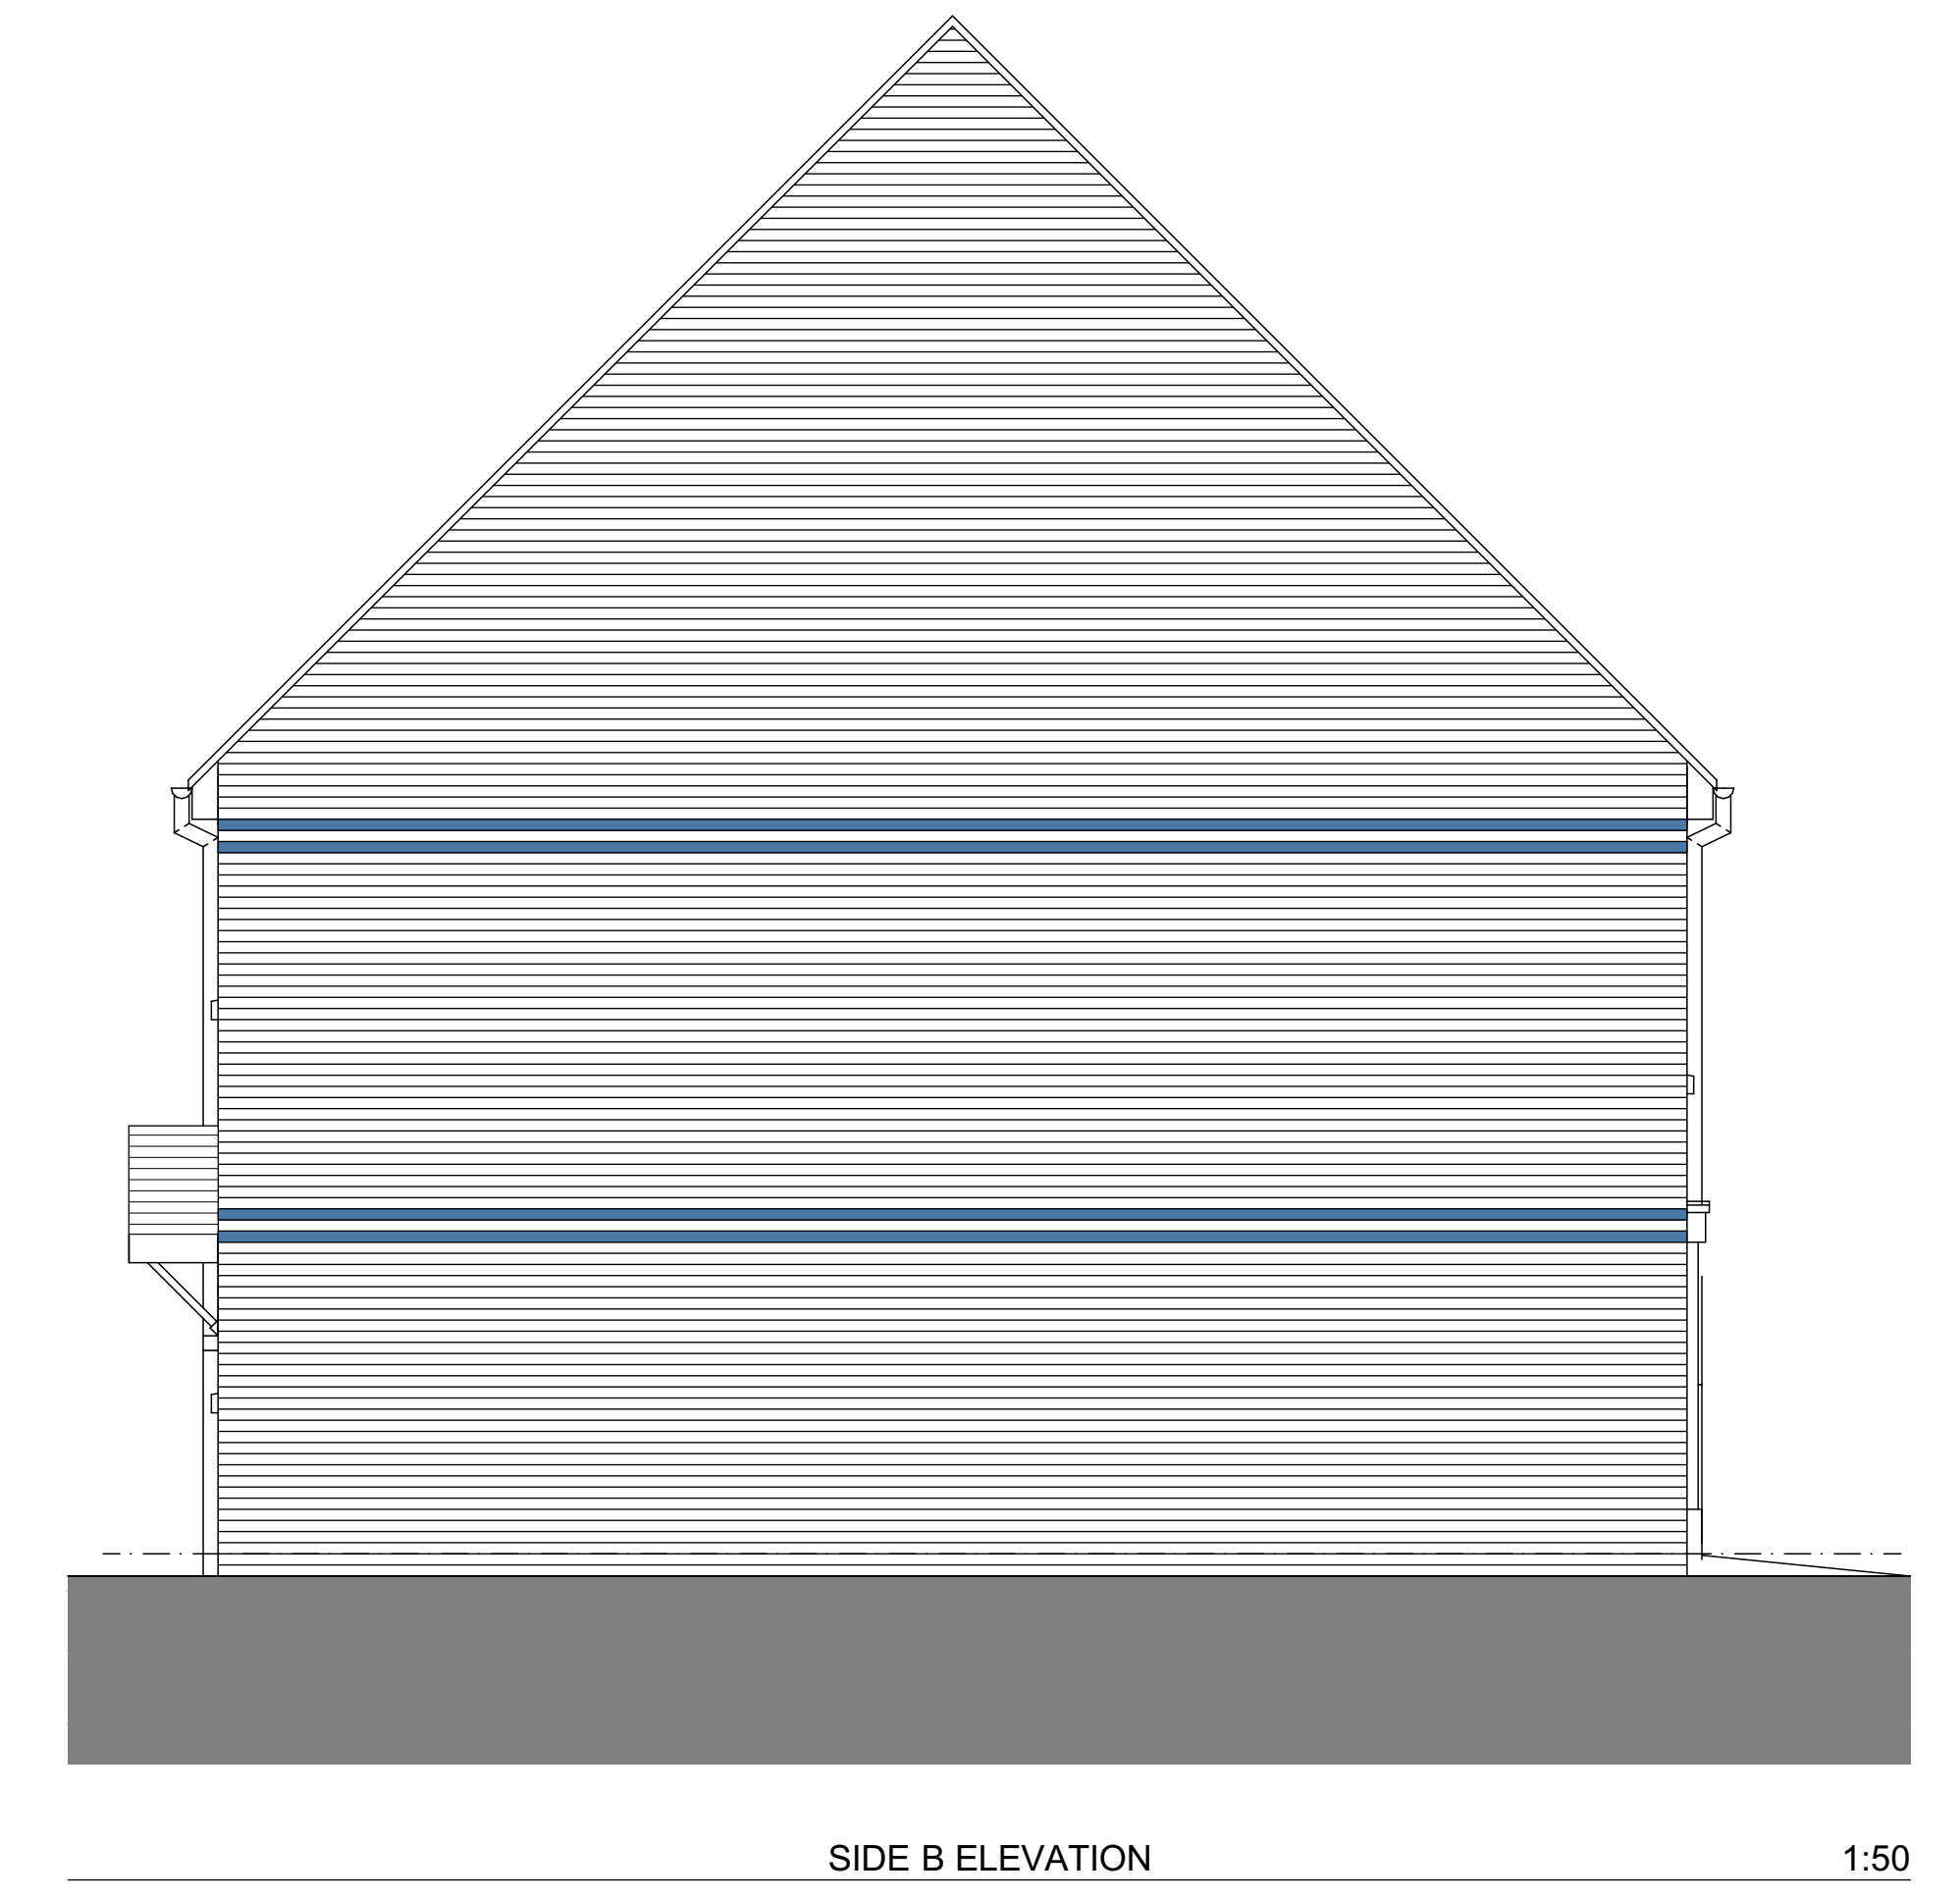

SIDE B ELEVATION 1:50

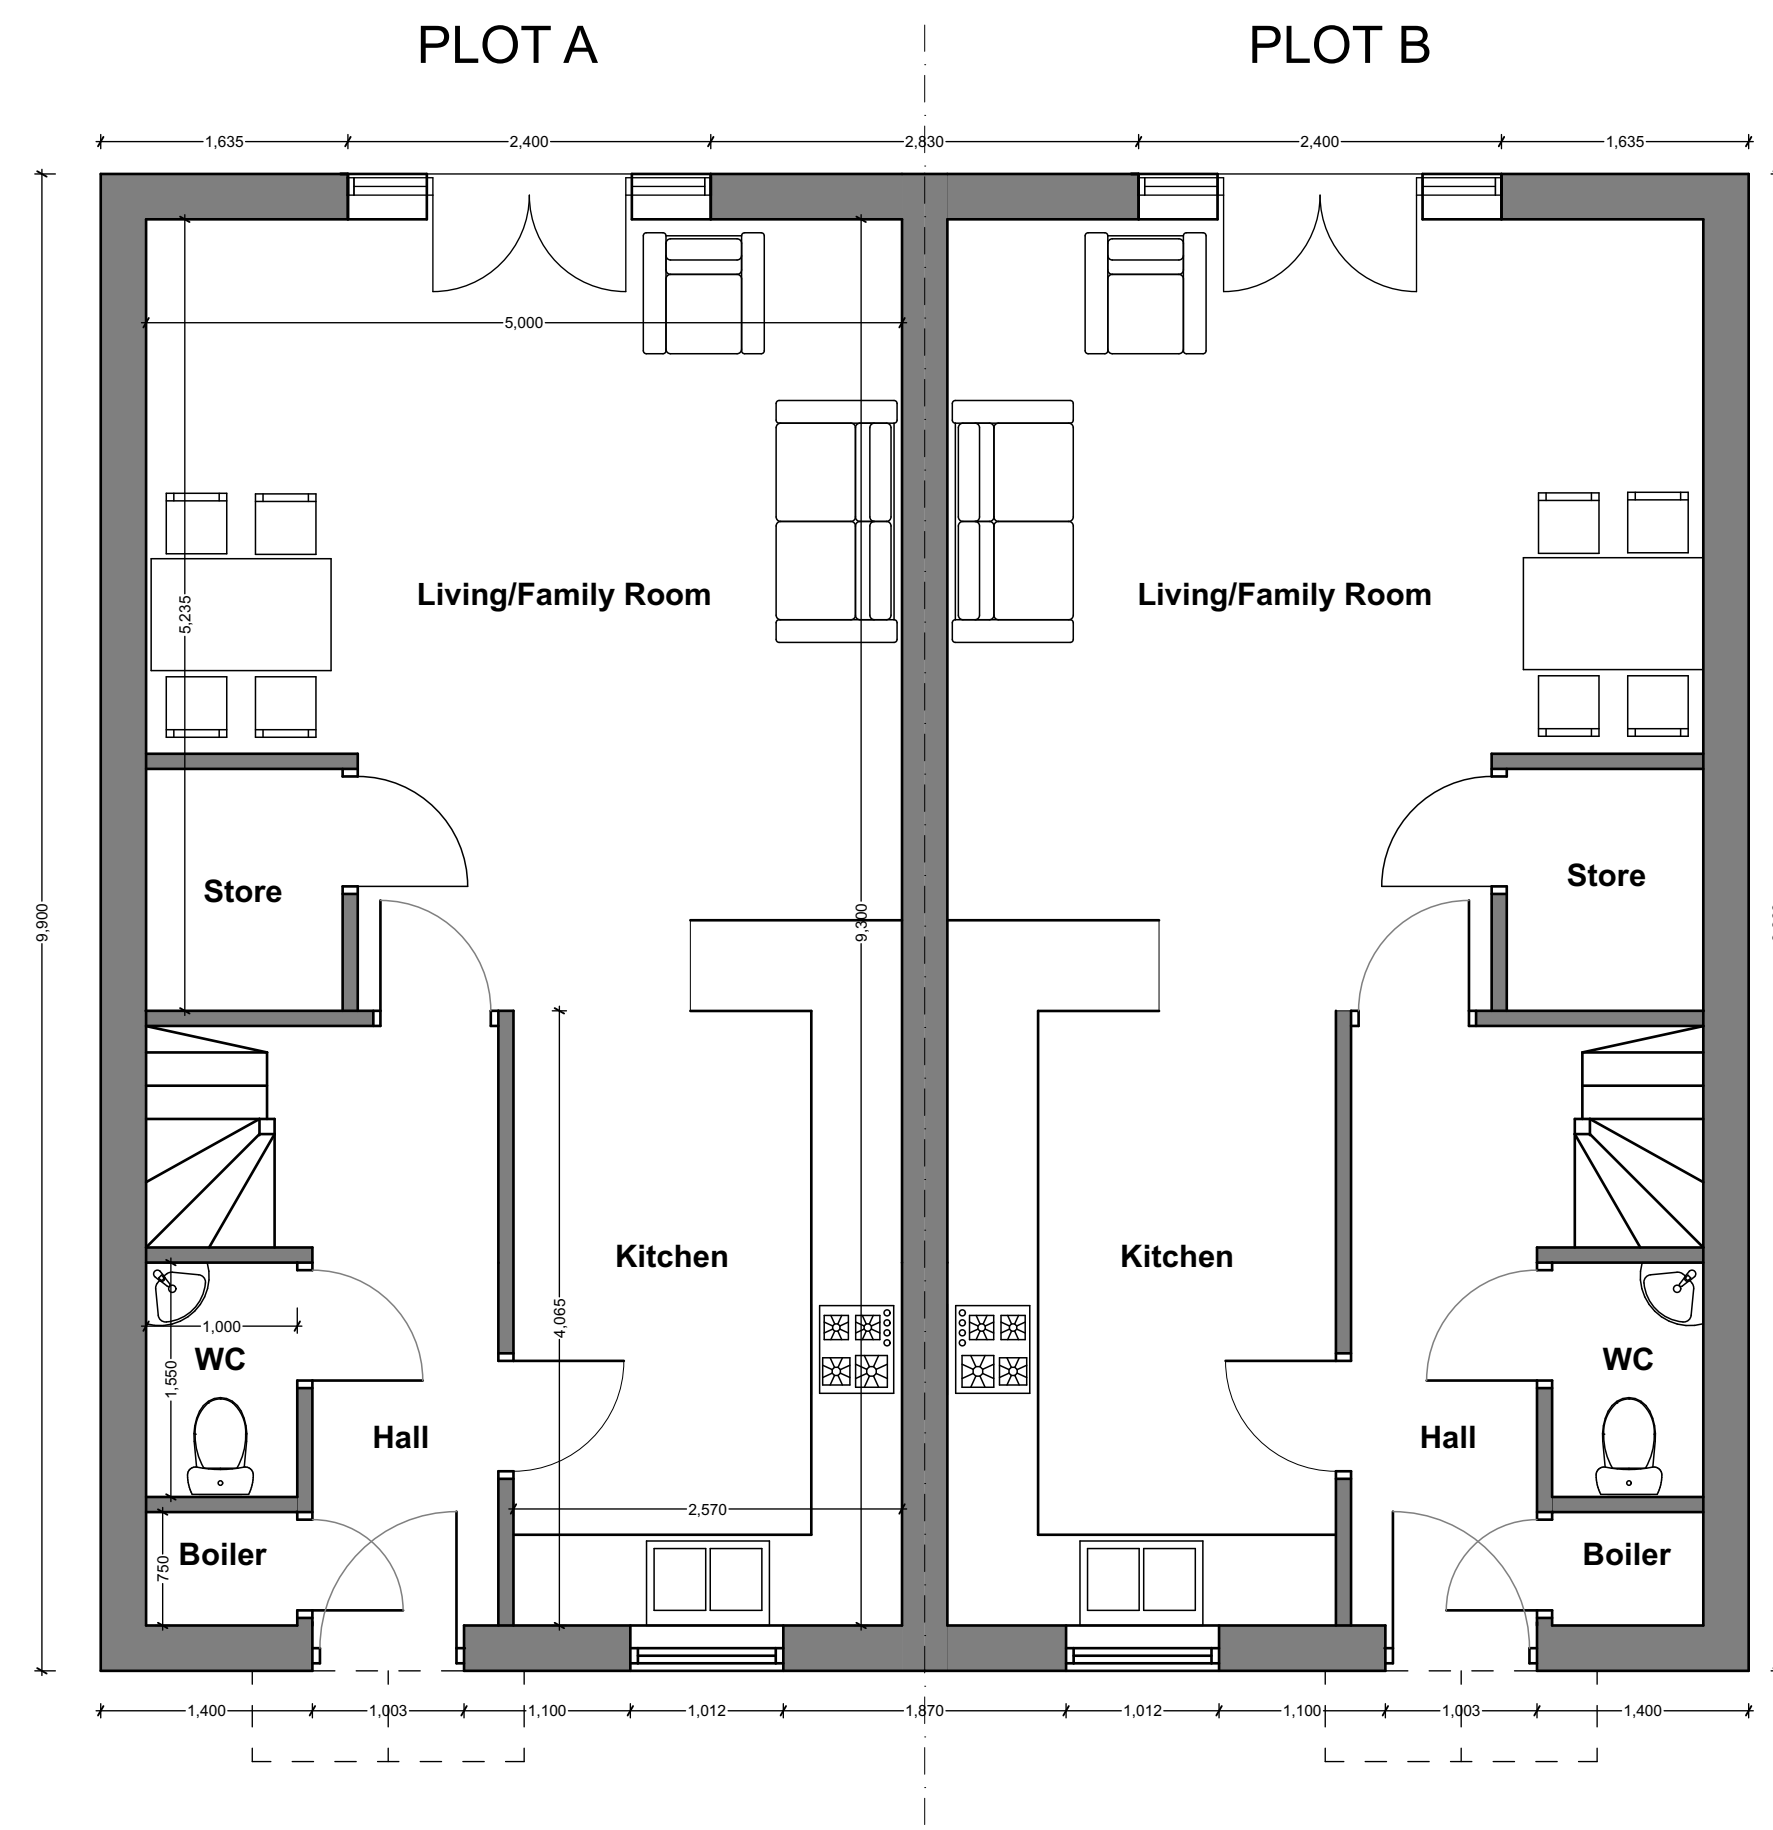

GROUND FLOOR PLAN 1:50

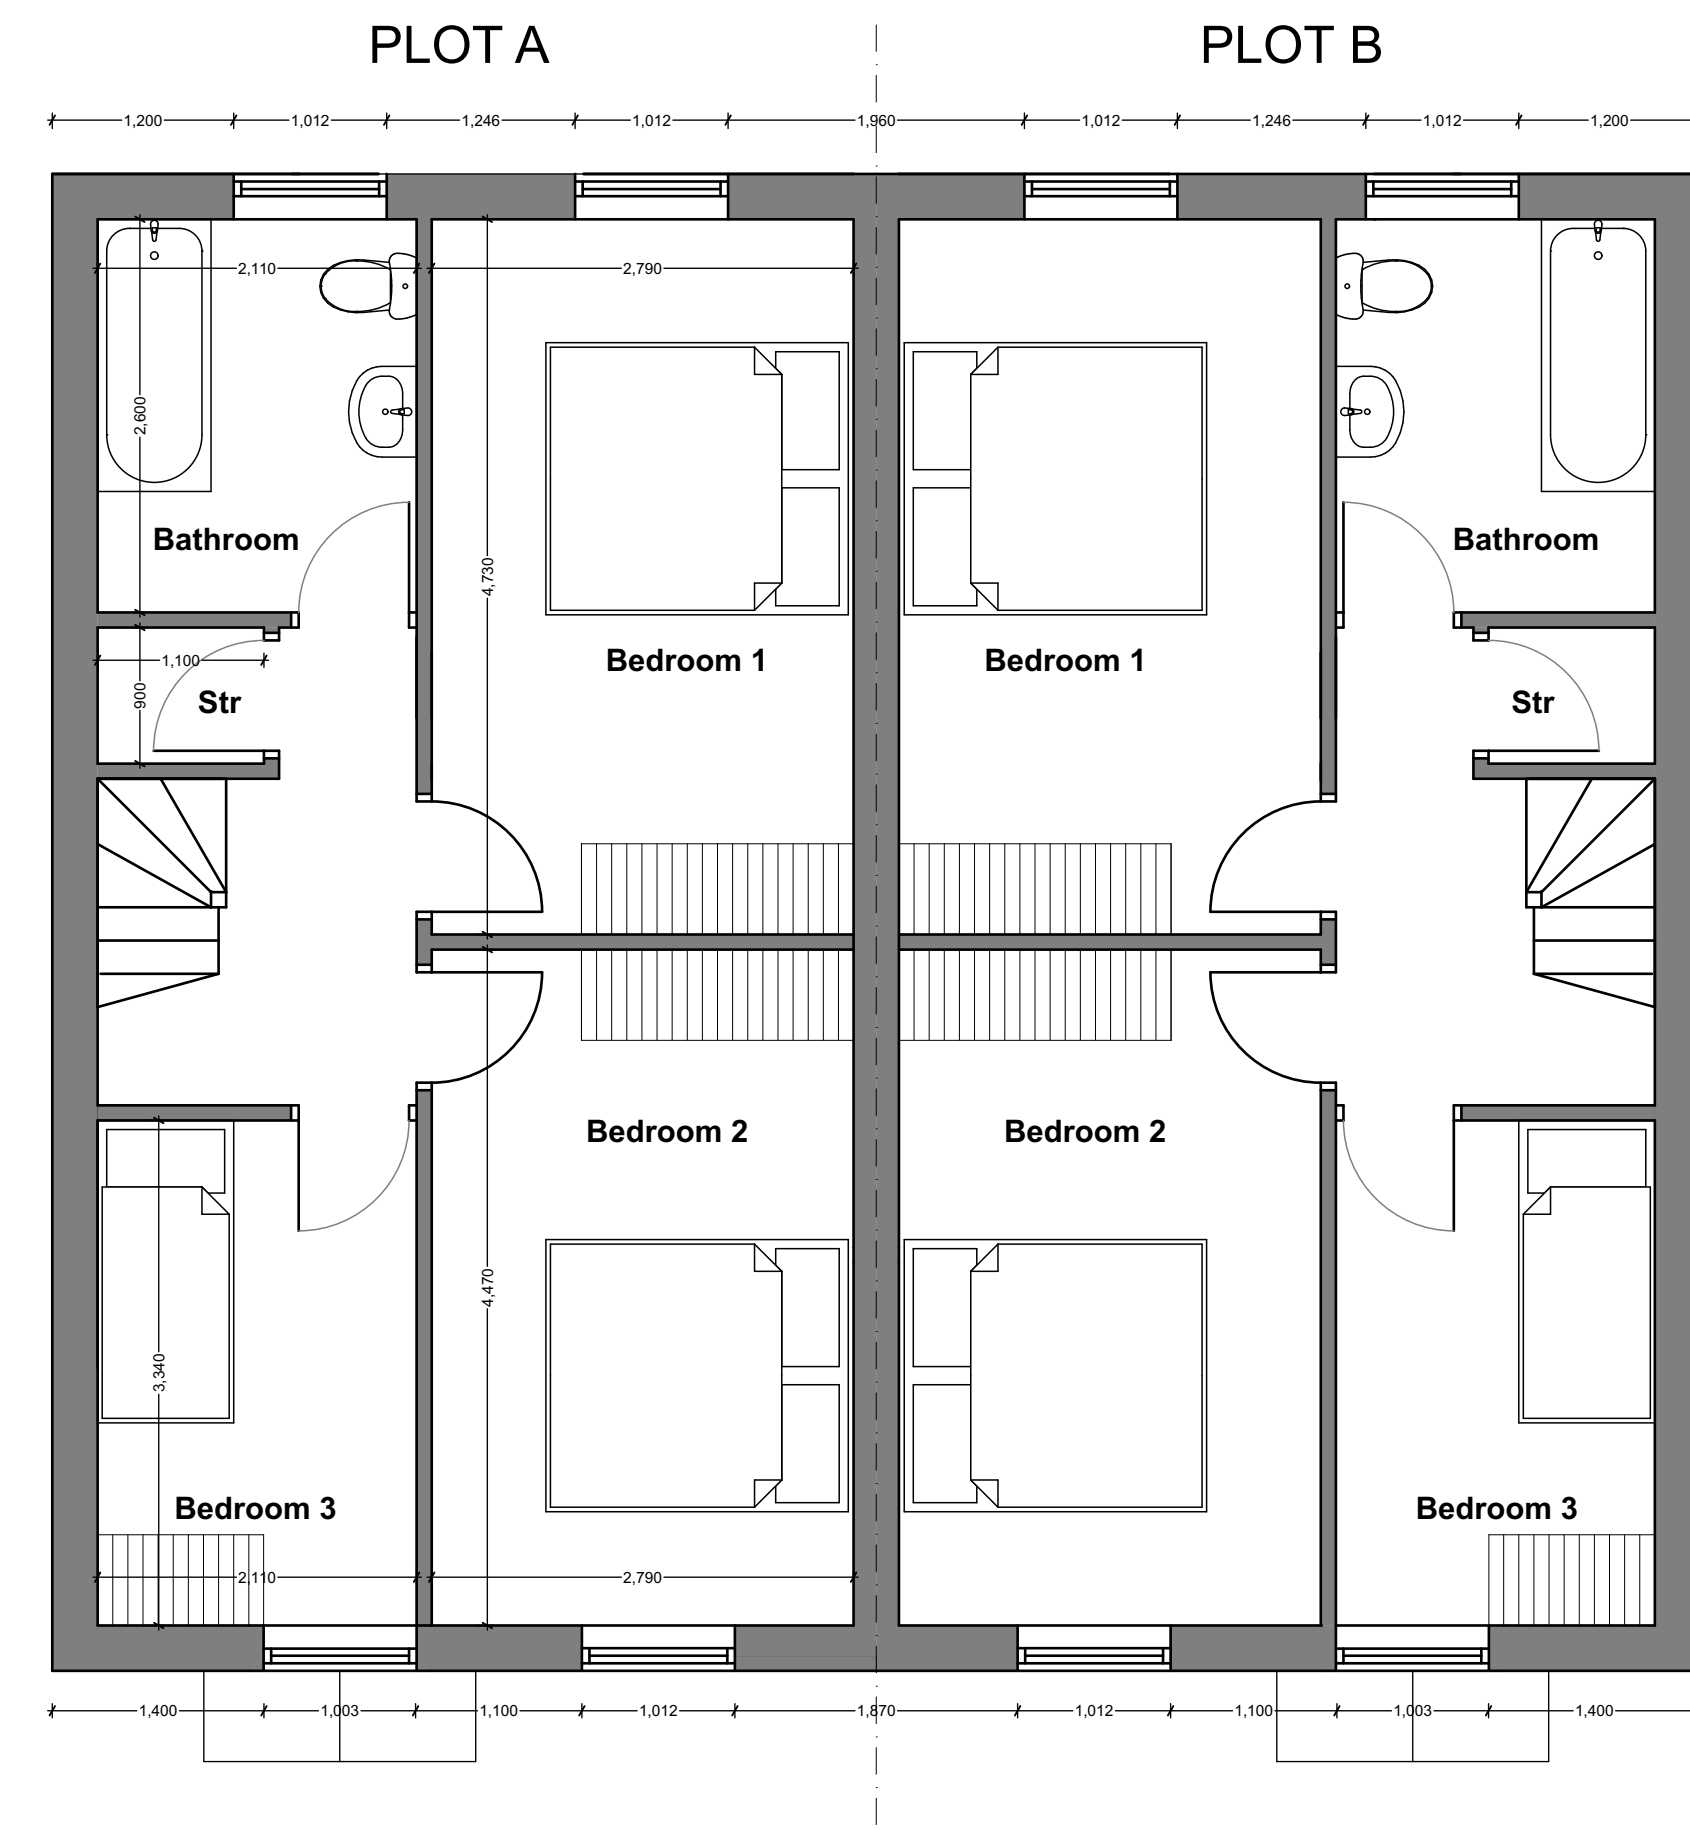

FIRST FLOOR PLAN 1:50

Rev ID Date Comment
 ARCHITECTS QUANTITY SURVEYORS CBALCO-ORDINATORS
 wood|goldstraw|yorath
 Client: PHOENIX MASON GROUP
 Project: DEVELOPMENT AT DOSELEY
 Scale: 1:50 Issue Date: 09/09/2020
 Sheet Size: A0 Drawn:
 Title: HOUSE TYPE A- 3 BED
 Drawing Number: 4456-05-29 Revision ID:
 CAD File path:
 N:\PROJECTS\4456 Phoenix Mason Group\4456-05 Doseley Development\Design\03 Overlays &
 Drawings\4456-05-29\4456-05-29.dwg
 Copyright: WOOD GOLDSTRAW YORATH LTD
 All rights reserved. No part of this publication may be reproduced, stored in a retrieval system, or transmitted in any form or by any means, electronic, mechanical, photocopying, recording, or by any information storage and retrieval system, without the prior written permission of the copyright owner.