



FRONT ELEVATION

1:50



REAR ELEVATION

1:50




SIDE A ELEVATION

1:50




SIDE B ELEVATION

1:50

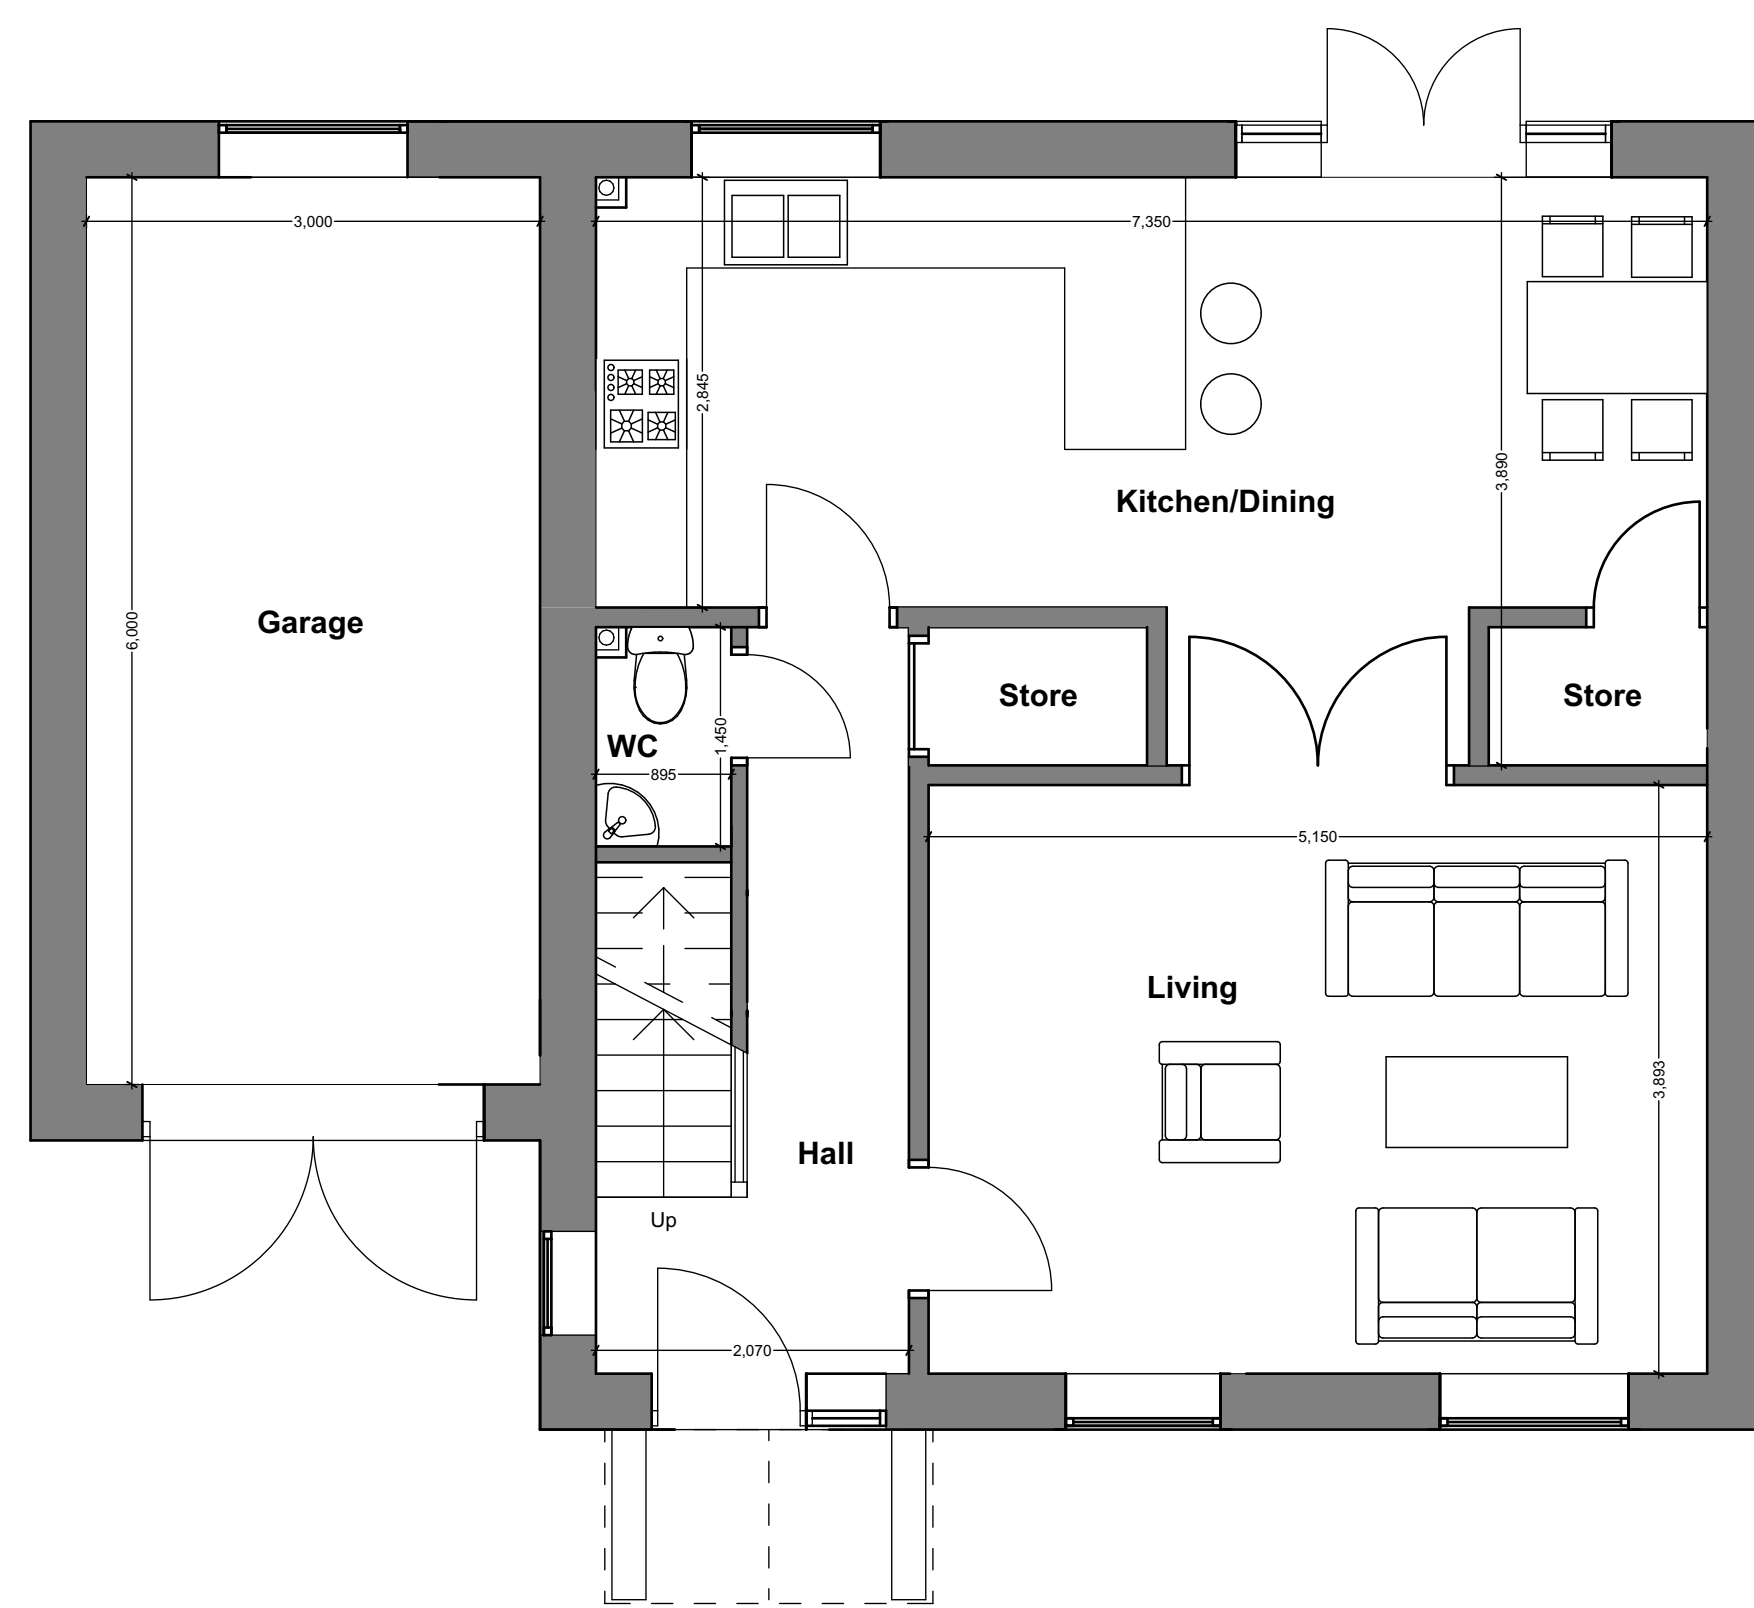


GROUND FLOOR PLAN

1:50

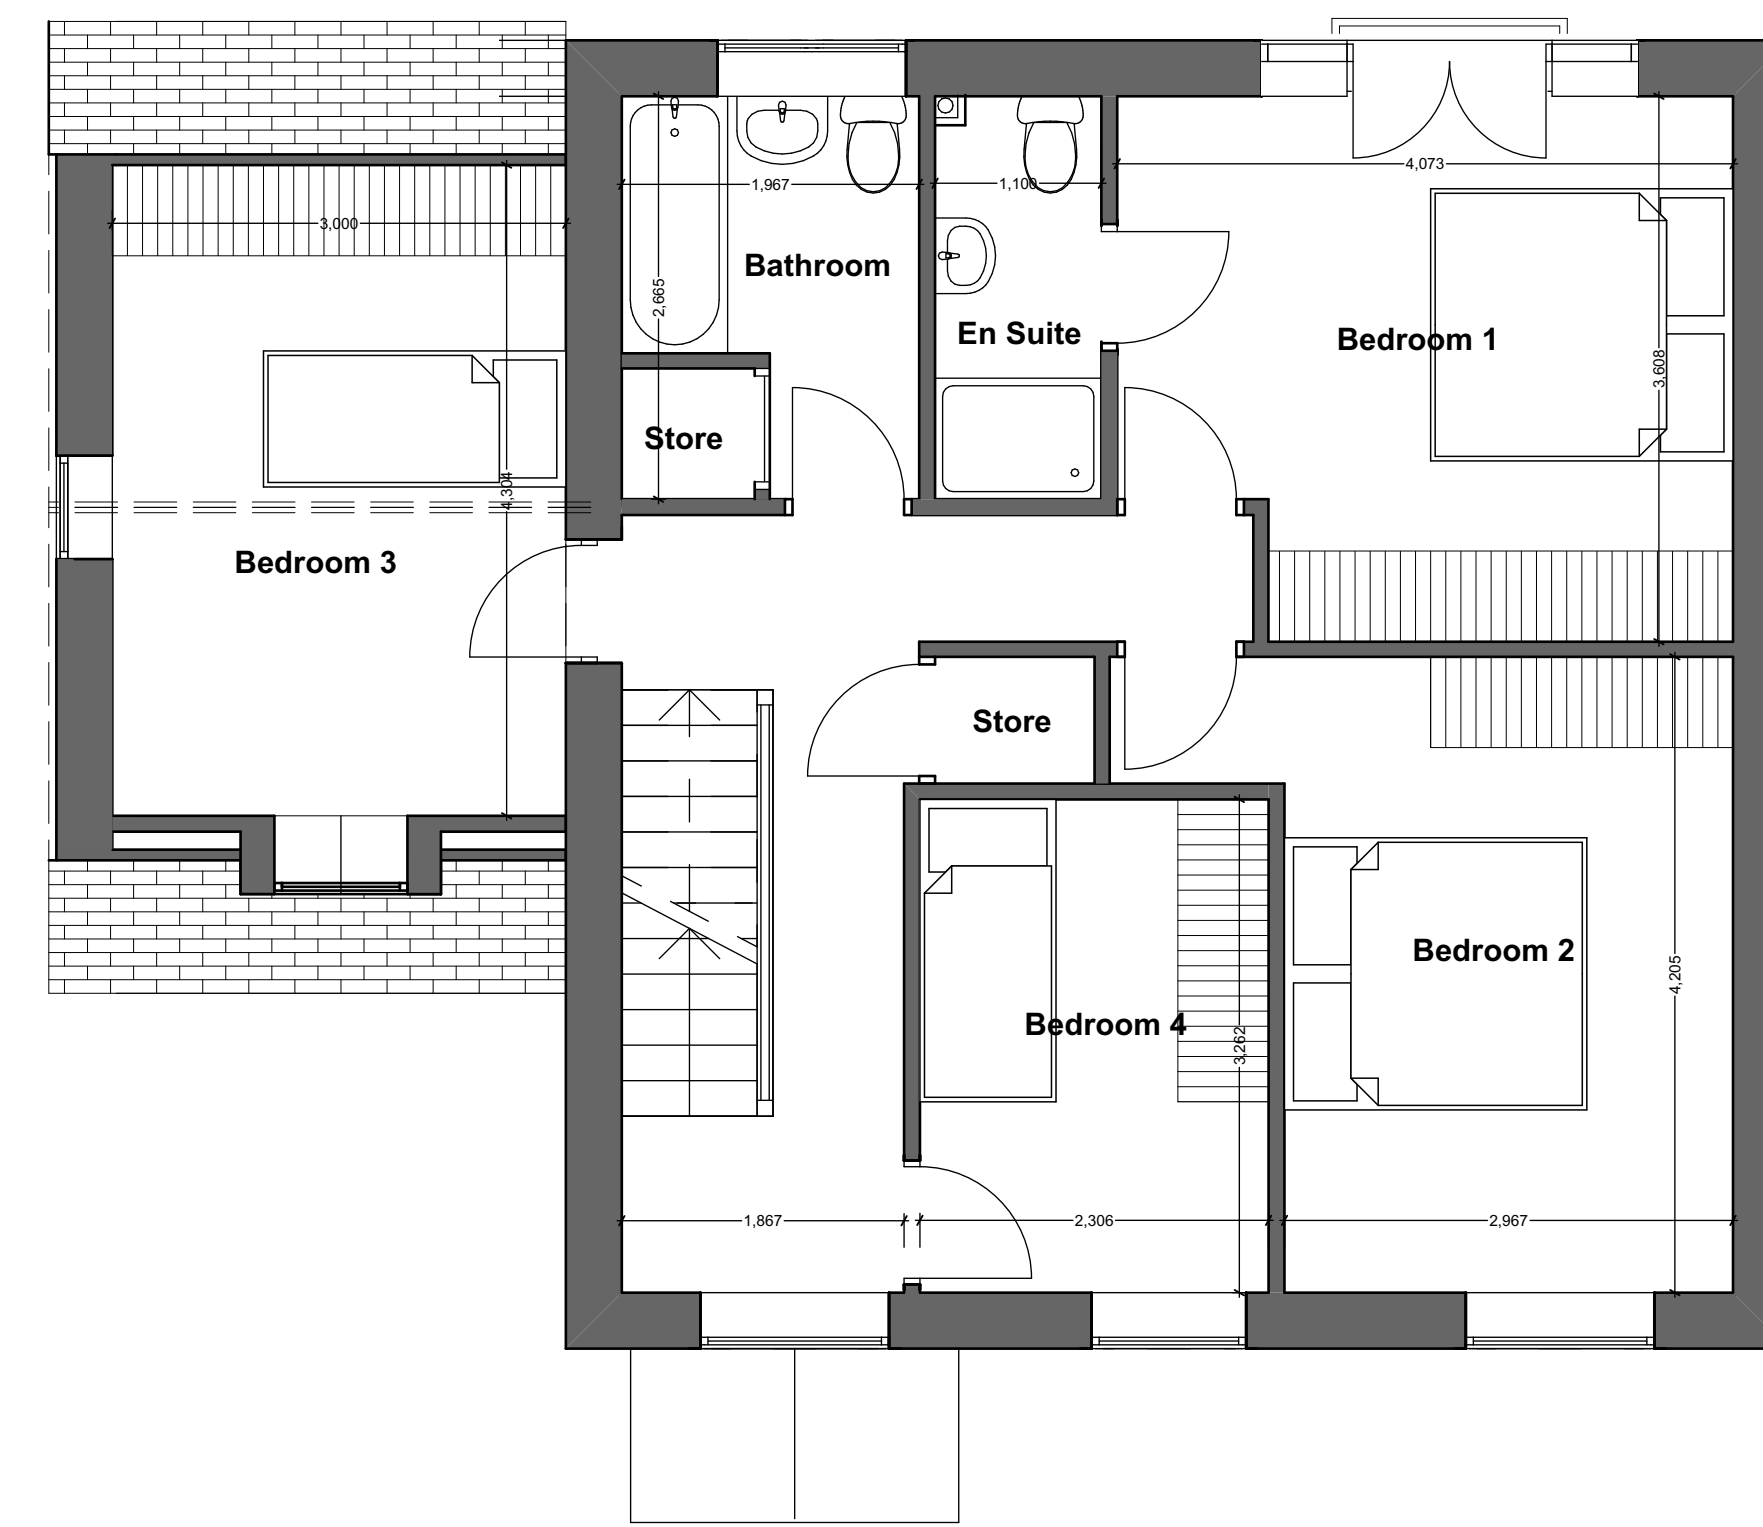

FIRST FLOOR PLAN

1:50

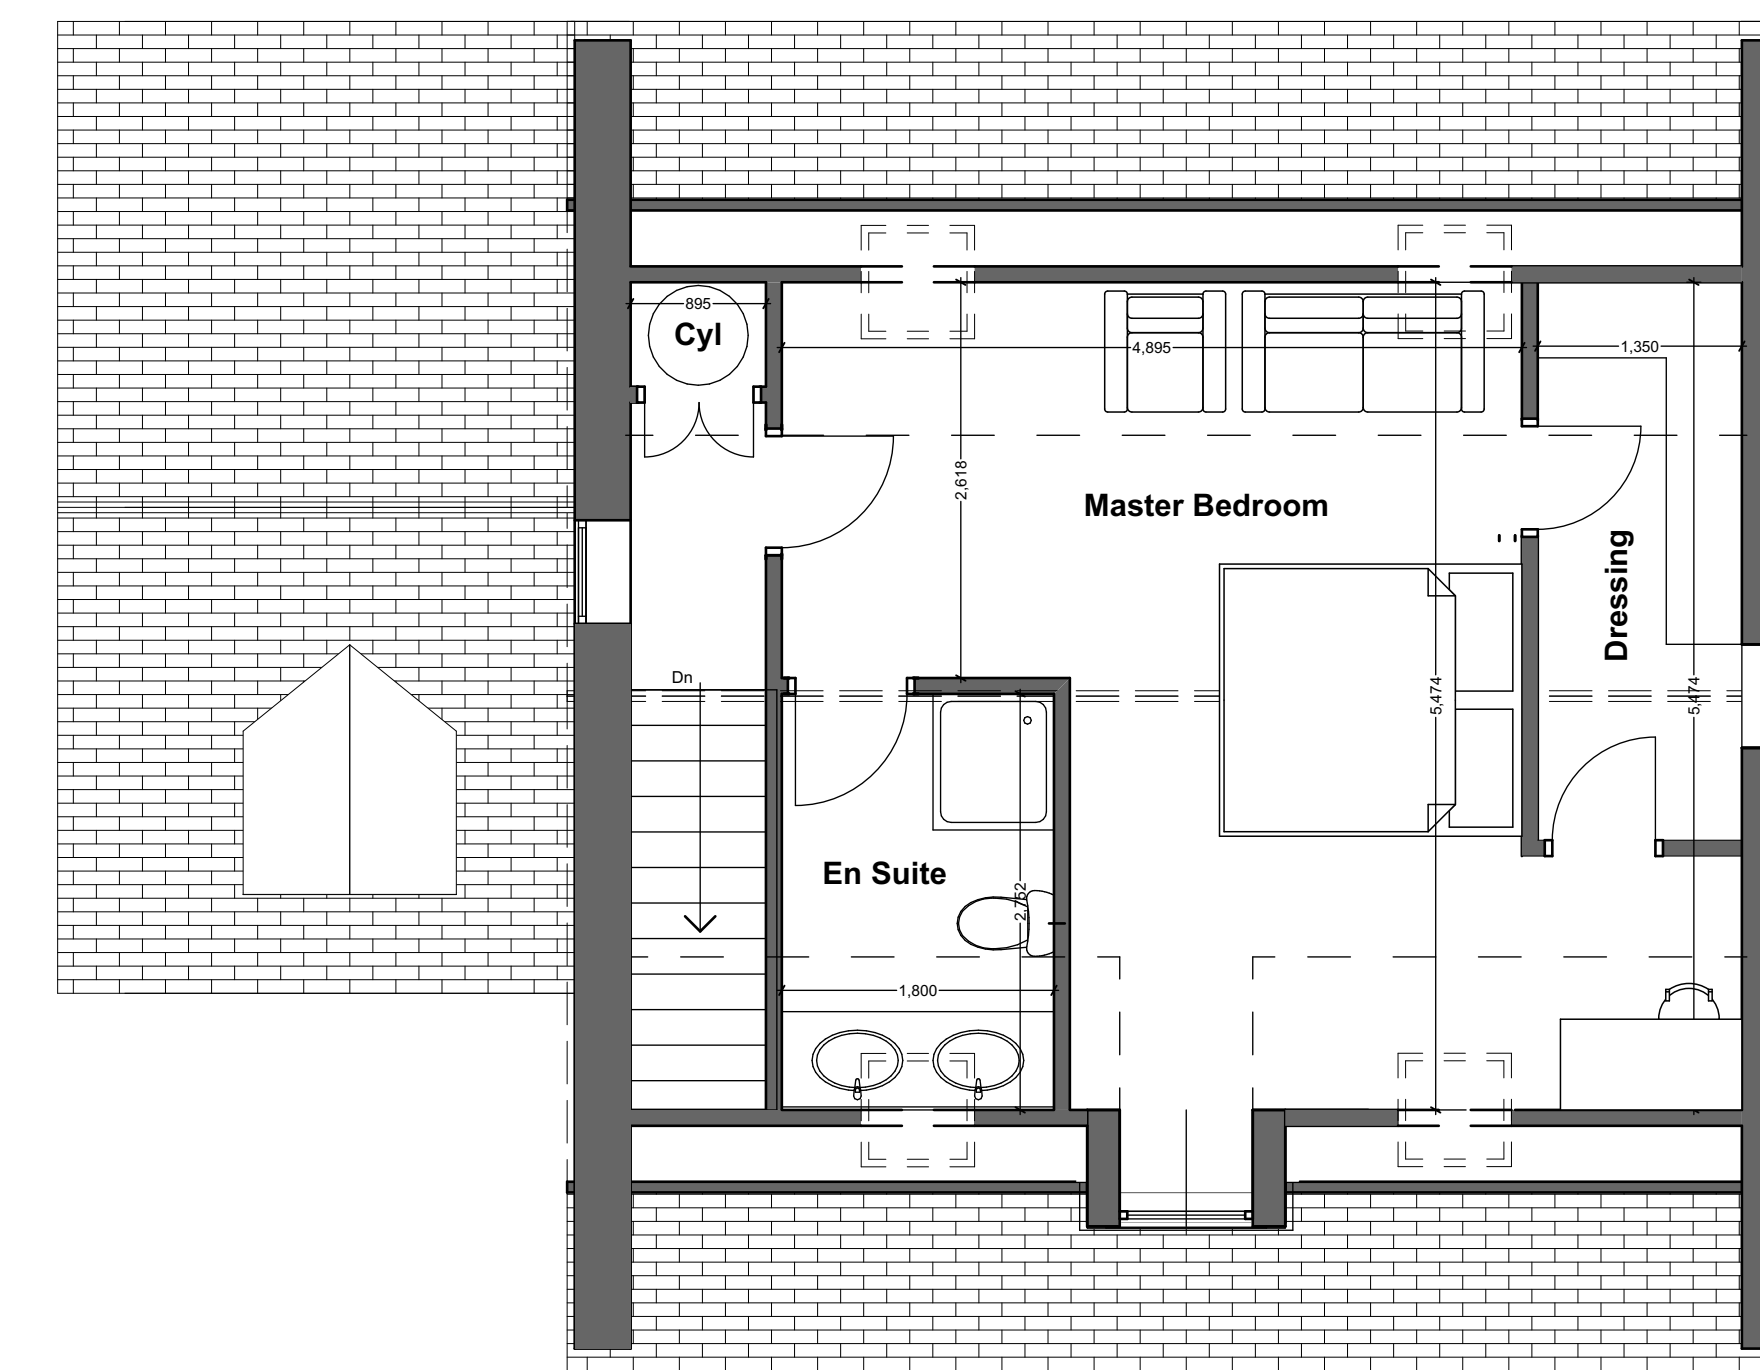

SECOND FLOOR PLAN

1:50

Rev ID Date Comment

wood|goldstraw|yorath  
 ARCHITECTS QUANTITY SURVEYORS CDM CO-ORDINATORS  
 Church Hill, Rugeley Road, Stoke on Trent, ST1 3SR  
 Tel: 0182 208000 Fax: 0182 208112 E-mail: info@woodgoldstraw.co.uk  
 www.woodgoldstraw.co.uk

Client:  
**PHOENIX MASON GROUP**

Project:  
**DEVELOPMENT AT DOSELEY**

Scale:  
**1:50** Issue Date:  
**08/09/2020**

Sheet Size:  
**A0** Drawn:  
**TS** Title:  
**HOUSE TYPE C- 5 BED**

Drawing Number:  
**4456-05-31** Revision ID:

CAD File path:  
 N:\PROJECTS\4456 Phoenix Mason Group\4456-05 Doseley Development\Design\Overseas &  
 Drawings\4456-05-31.dwg  
 Copyright: Wood Goldstraw Yorath LLP