

 


Location Plan

 

- Key**
- Metal railings
 - Timber hit-and-miss fence
 - Timber close-boarded fence
 - Existing tree / planting retained
 - New planting
 - Concrete flag paving
 - ↗ 49.50 Proposed level
 - ↗ 49.50 Existing level

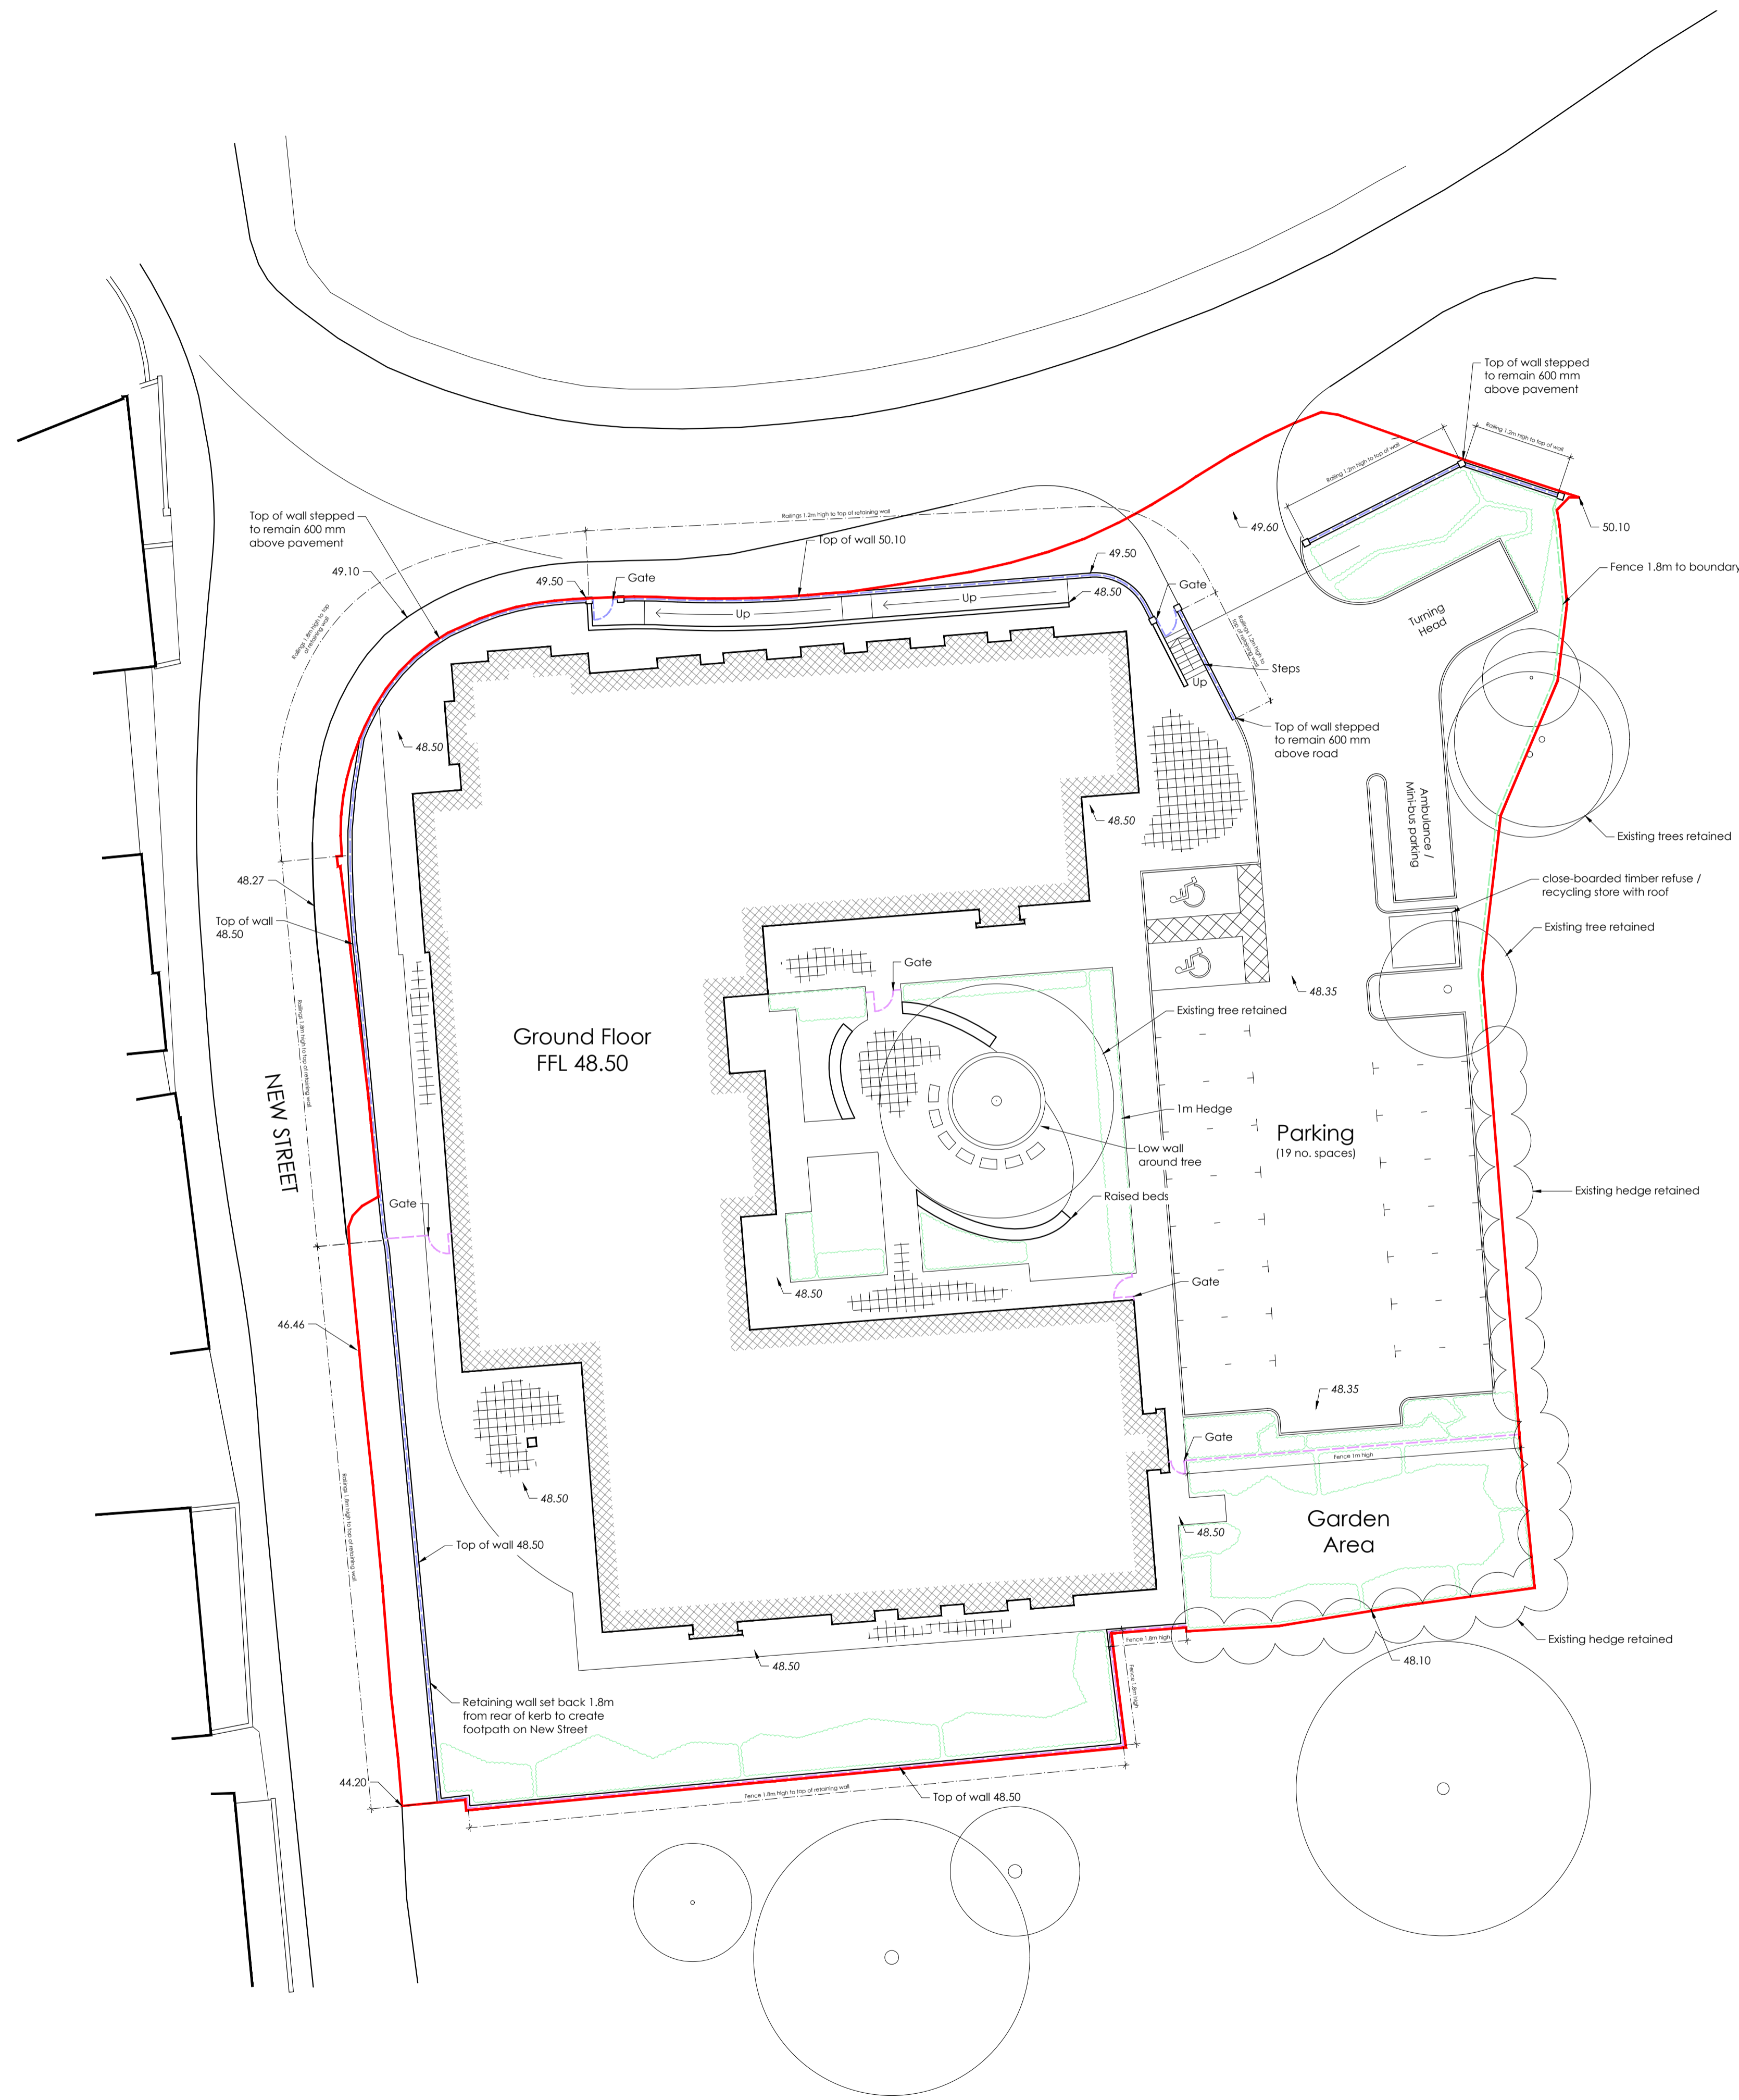

Rev	Description	Date
A2	Entrance layout amended	30.10.20
A1	PLANNING APPLICATION ISSUE	25.03.20



Keel Row 4 | The Watermark | Gateshead | NE11 9SZ
E: info@iba-architects.com T: 0191 461 1411
www.iba-architects.com

Project: NEW CARE HOME
New Street
Dawley, TF4 3JR

Title: LOCATION AND SITE PLANS

Client: BONDCARE
18 Lodge Road
London
NW4 4EF

Drawn: AM Scale: 1:200 & 1:1250 @A1
Checked: NB Date: 24.03.20

APPROVAL

1494 (SP)01 A2