




**1** Ground Floor  
1 : 100

Ground Floor Room Schedule	
Name	Quantity
Acc. WC	2
Bathroom	3
Bedroom	21
Chill Store	1
Cleaner	1
Corridor	5
Day Room	3
Dry Store	1
En-suite	21
Escape Stair	2
Foyer	1
Garden Store	1
Kitchen	1
Kitchen Staff WC	1
Laundry	1
Lift 1	1
Lift 2	1
Lobby	1
Nurse	1
Office	2
Plant	1
Riser	1
Sluice	1
Staff Room	1
Staff WC	1
Store	4
Terrace	1
WC	1

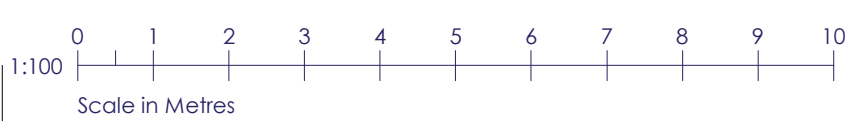

Rev	Description	Date
A1	PLANNING APPLICATION ISSUE	23.03.20

**IBA** ARCHITECTS  
Keel Row 4 | The Watermark | Gateshead | NE11 9SZ  
E: info@iba-architects.com T: 0191 461 1411  
www.iba-architects.com

Project: NEW CARE HOME  
New Street  
Dawley  
TF4 3JR

Title: GROUND FLOOR PLAN

Client: BOND CARE  
18 Lodge Road  
London  
NW4 4EF

Home\Drawings\Rev\1494\_Model\_v2.0.rvt

Drawn: AM Scale: 1 : 100 @ A1  
Checked: NB Date: 23.03.20

**APPROVAL**

**1494 (00)01 A1**