





(00)04
1

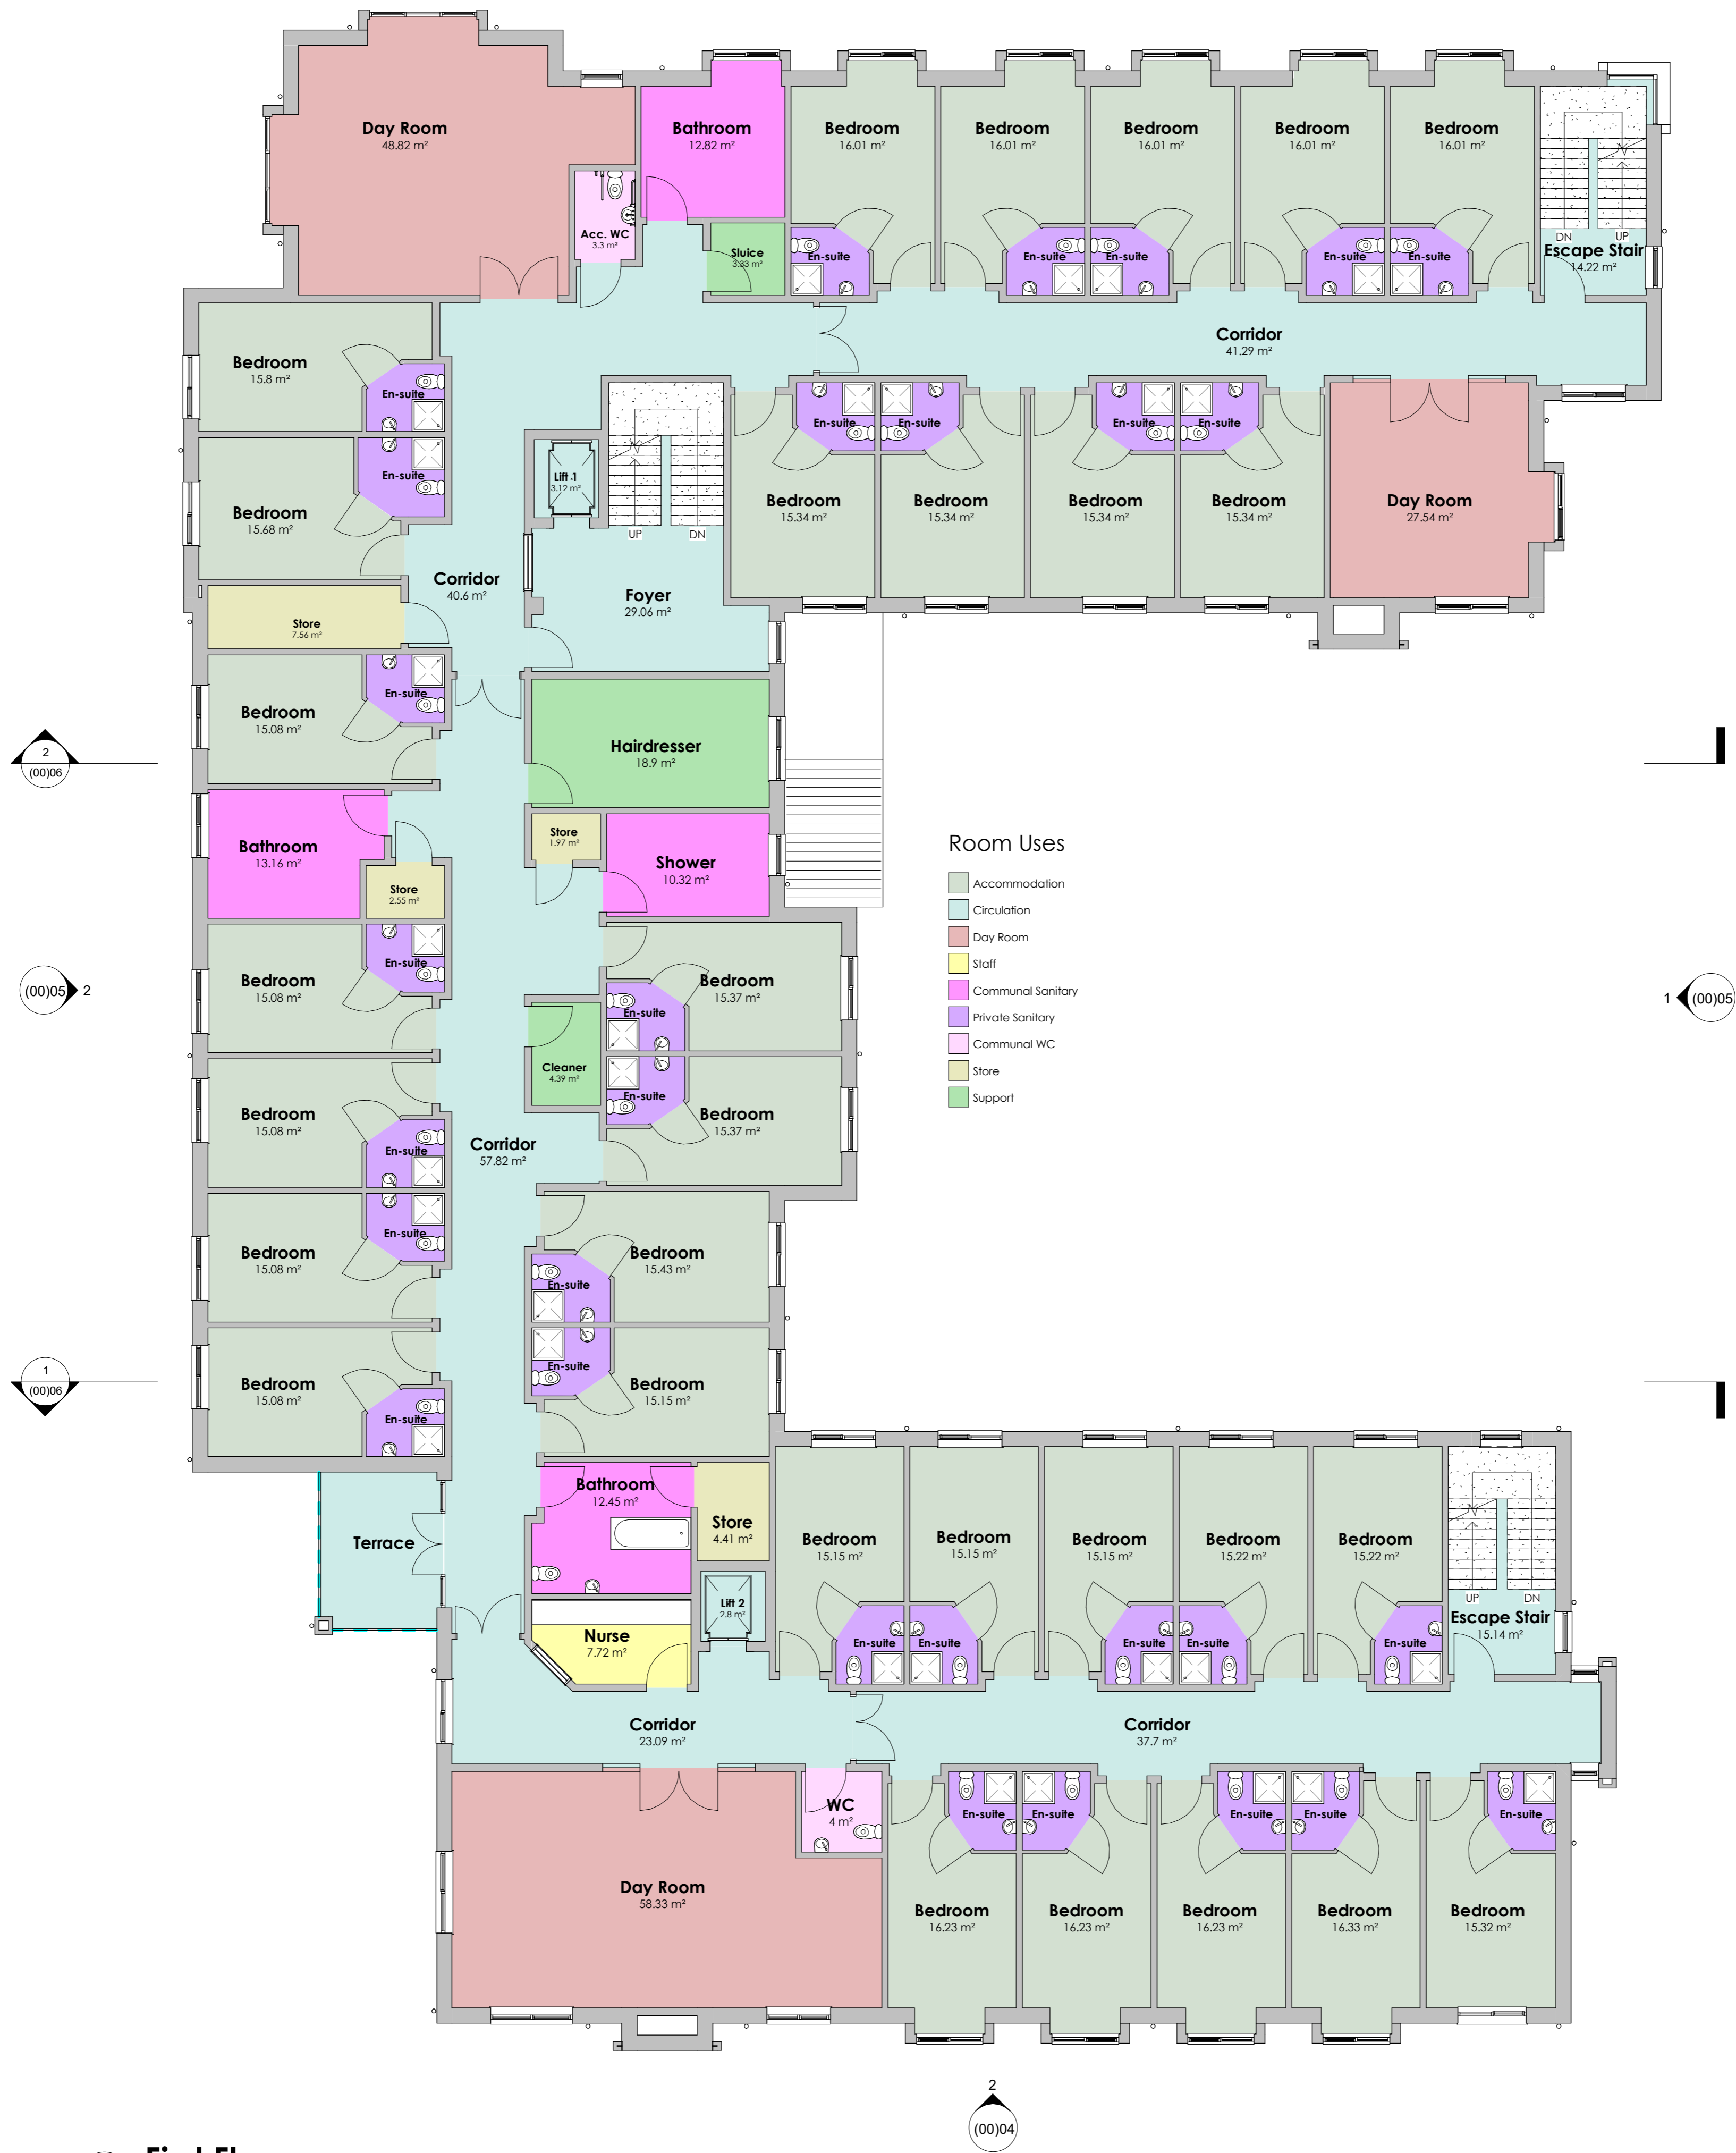

1 First Floor
1 : 100

Name	Count
Acc. WC	1
Bathroom	3
Bedroom	30
Cleaner	1
Corridor	5
Day Room	3
En-suite	30
Escape Stair	2
Foyer	1
Hairdresser	1
Lift 1	1
Lift 2	1
Nurse	1
Shower	1
Sluice	2
Store	4
Terrace	1
WC	1

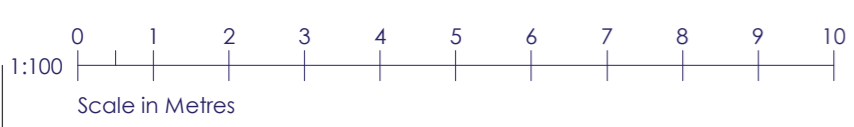

Rev	Description	Date
A1	PLANNING APPLICATION ISSUE	23.03.20

IBA ARCHITECTS
Keel Row 4 | The Watermark | Gateshead | NE11 9SZ
E: info@iba-architects.com T: 0191 461 1411
www.iba-architects.com

Project: NEW CARE HOME
New Street
Dawley
TF4 3JR

Title: FIRST FLOOR PLAN

Client: BOND CARE
18 Lodge Road
London
NW4 4EF

Home\Drawings\Revit\1494_Model_v20.rvt

Drawn: AM Scale: 1 : 100 @ A1
Checked: NB Date: 23.03.20

APPROVAL

1494 (00)02 A1
THIS DRAWING IS COPYRIGHT