




(00)04
1



1 Second Floor
1 : 100

Second Floor Room Schedule	
Name	Count
Acc. WC	1
Bathroom	2
Bedroom	26
Cleaner	1
Corridor	5
Day Room	3
En-suite	26
Escape Stair	2
Foyer	1
Nurse	1
Shower	1
Sluce	1
Store	2
Terrace	1
WC	1

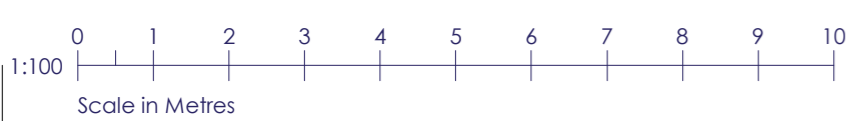

A1	PLANNING APPLICATION ISSUE	23.03.20
Rev	Description	Date
<p>Keel Row 4 The Watermark Gateshead NE11 9SZ E: info@iba-architects.com T: 0191 461 1411 www.iba-architects.com</p>		
Project:	NEW CARE HOME New Street Dawley TF4 3JR	
Title:	SECOND FLOOR PLAN	
Client:	BONDCARE 18 Lodge Road London NW4 4EF	
Drawn:	AM	Scale: 1 : 100 @ A1
Checked:	NB	Date: 23.03.20

APPROVAL

1494 (00)03 A1

THIS DRAWING IS COPYRIGHT