


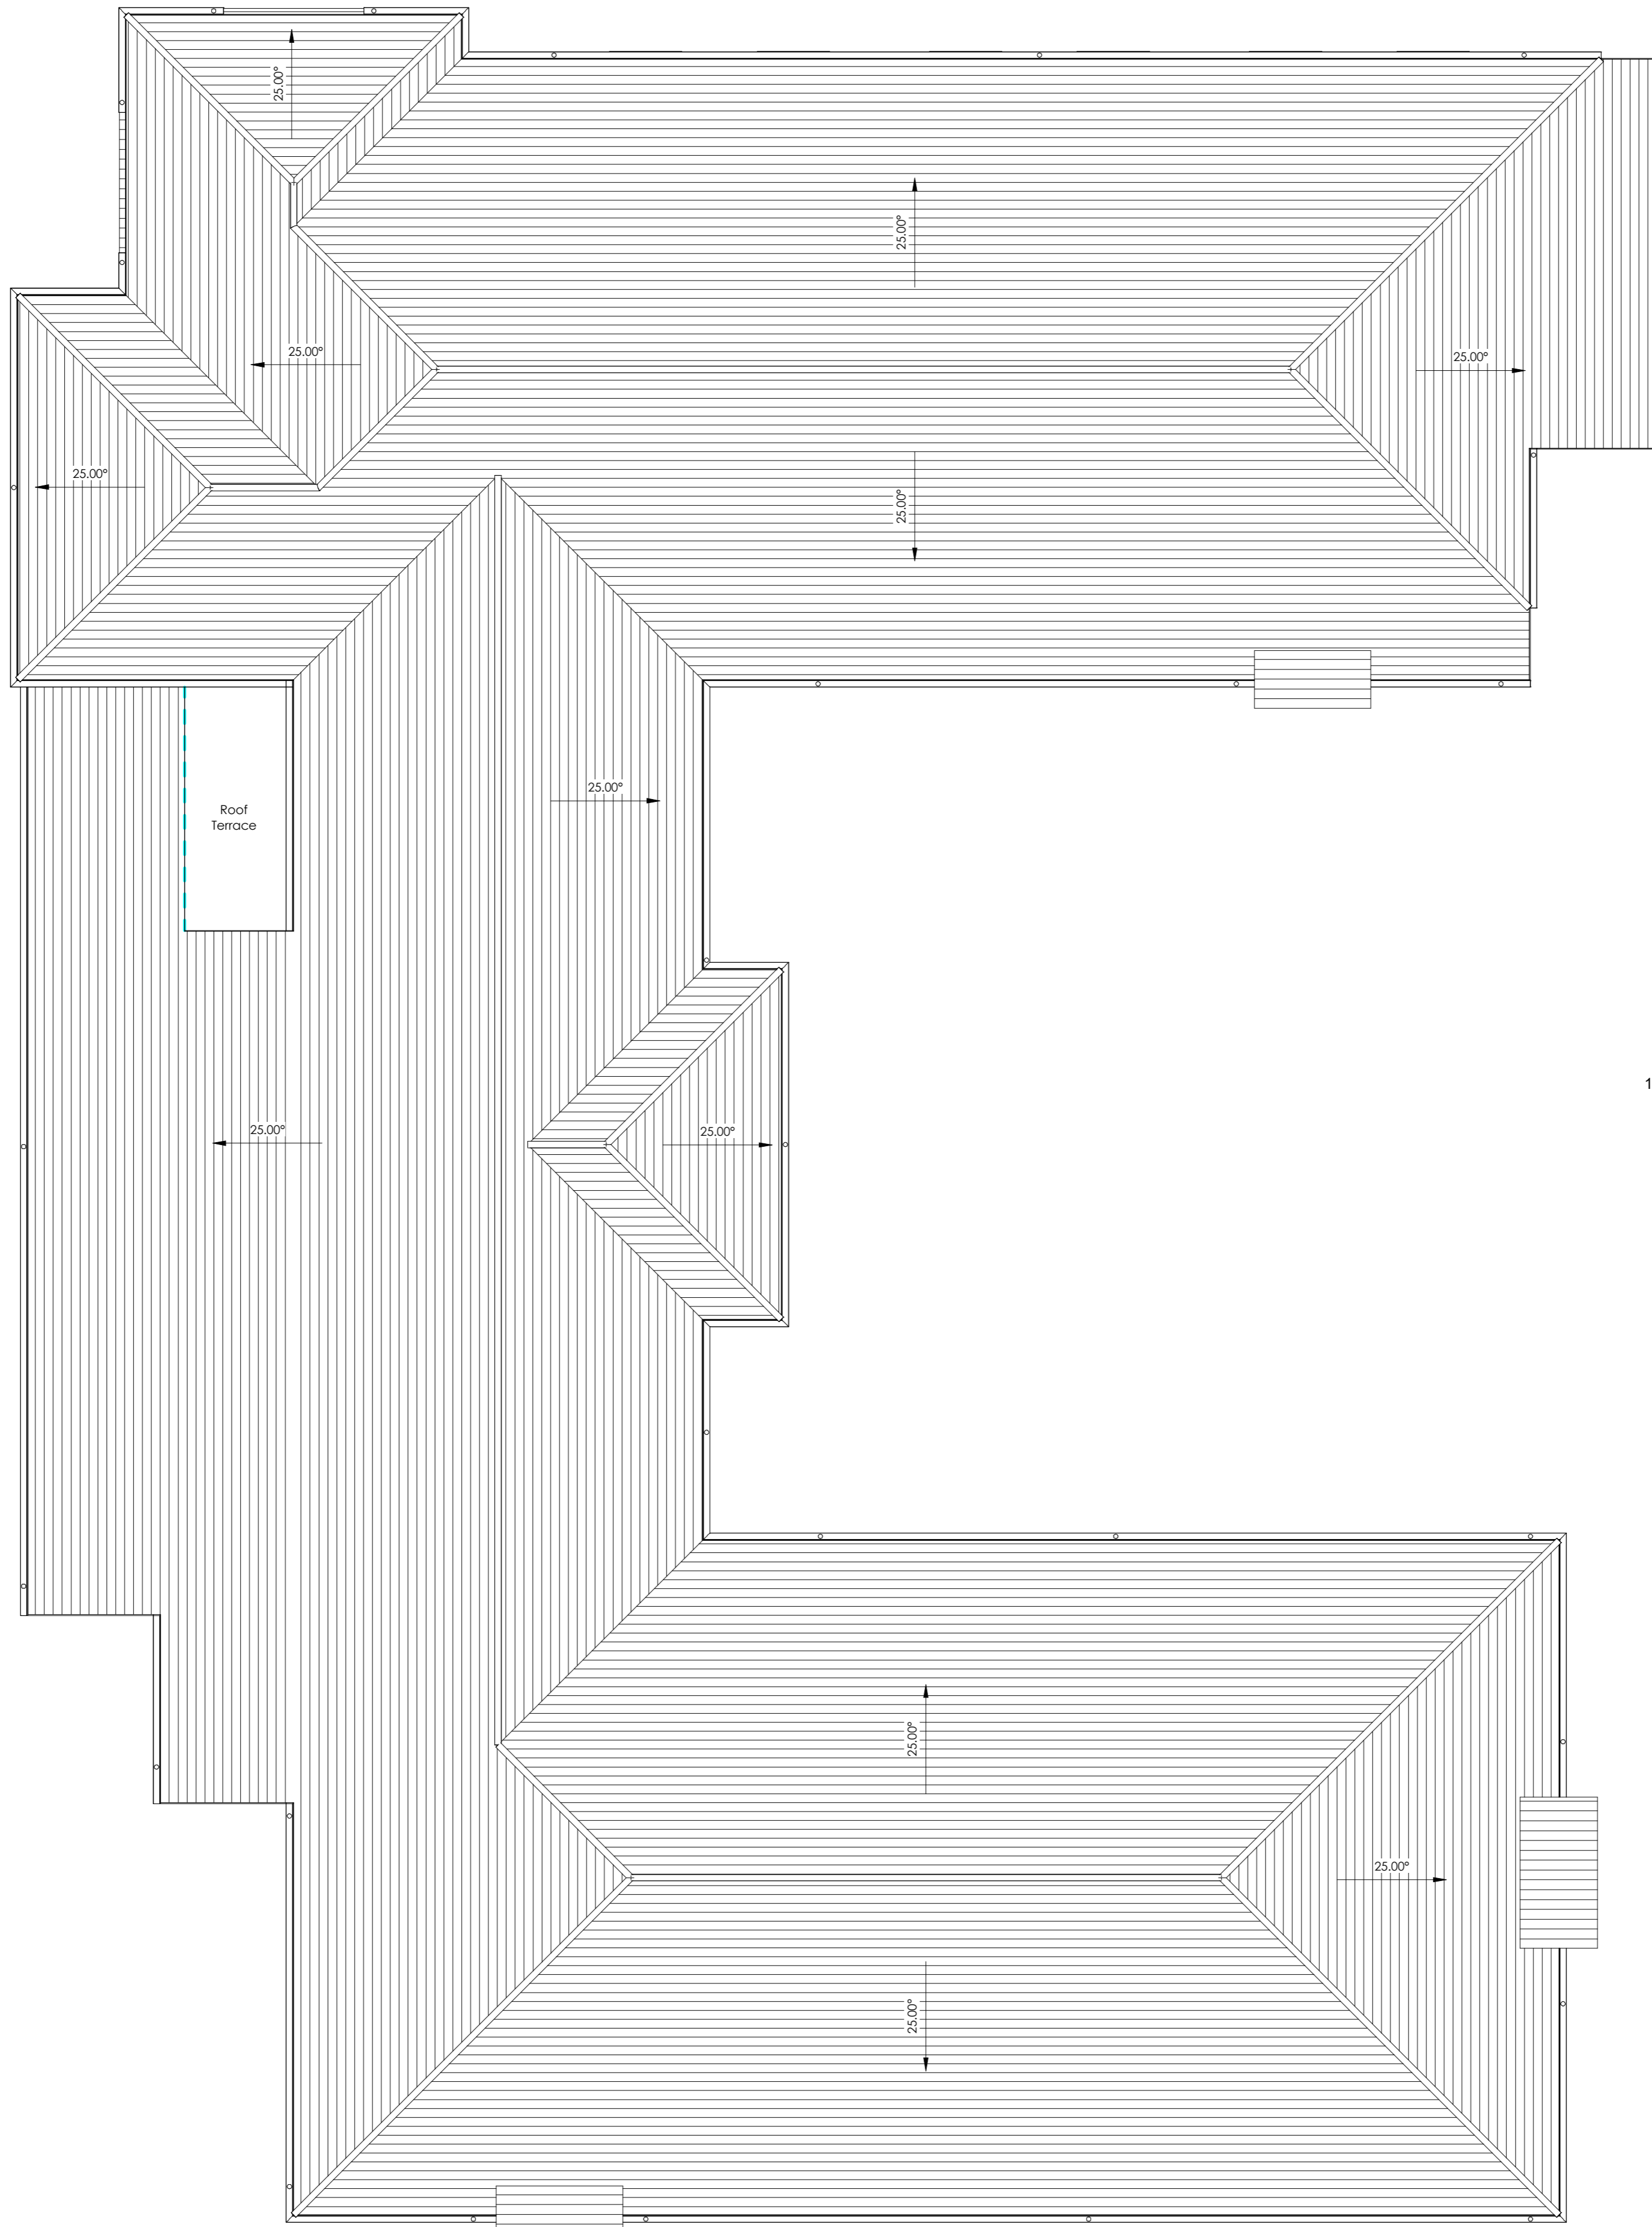

(00)04
1



(00)05 2

1 (00)05

2
(00)04

1 **Roof Plan**
1 : 100

A1	PLANNING APPLICATION ISSUE	23.03.20
Rev	Description	Date

IBA ARCHITECTS

Keel Row 4 | The Watermark | Gateshead | NE11 9SZ
E: info@iba-architects.com T: 0191 461 1411
www.iba-architects.com

Project: NEW CARE HOME
New Street
Dawley
TF4 3JR

Title: ROOF PLAN

Client: BONDCARE
18 Lodge Road
London
NW4 4EF

Drawn: AM Scale: 1 : 100 @ A1

Checked: NB Date: 23.03.20

APPROVAL

1494 (00)07 A1

THIS DRAWING IS COPYRIGHT

