


Plot 1 & 2 North East Elevation

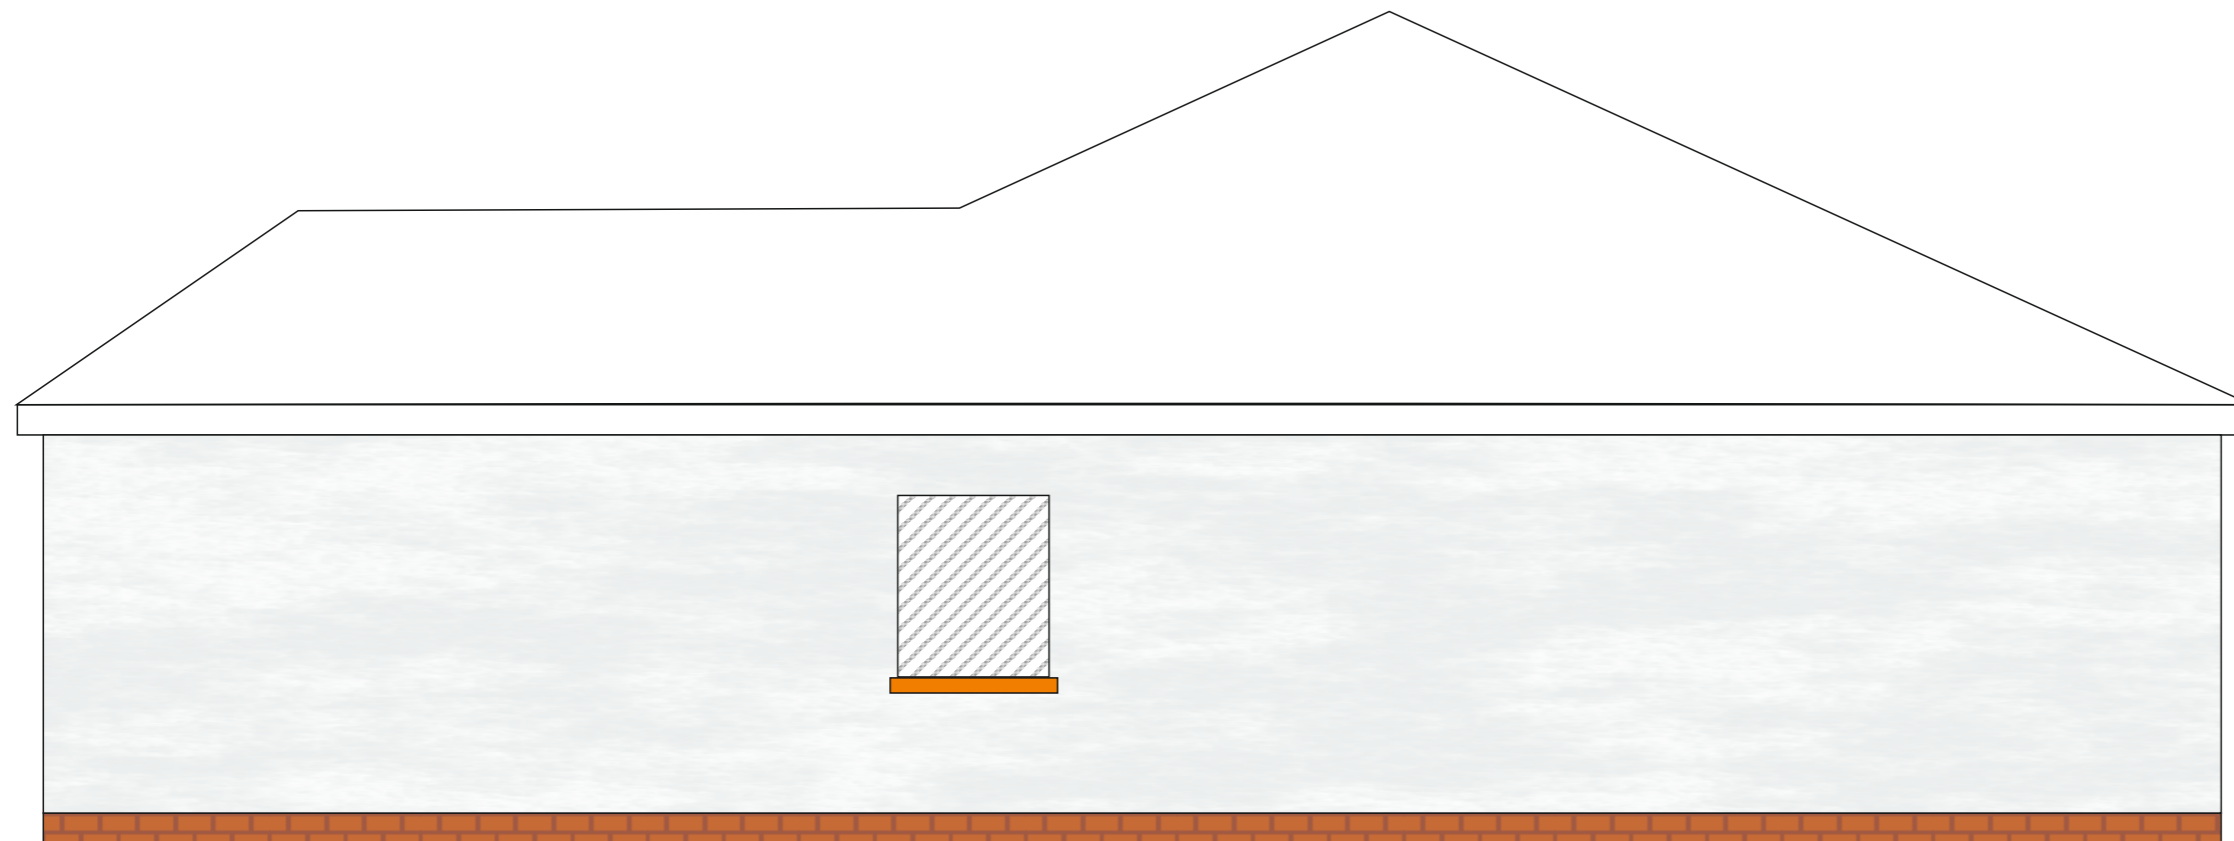

Plot 1 & 2 South West Elevation

Key to Materials (See Page 15 for examples)

Walls - All exterior walls to be either Wienerberger Aldbury Multistock Facing or K Rend K1 Scraped Textured Render Polar White

Roof - Marley Edgemere Interlocking Slate smooth brown

Windows - White Upvc Double Glazed, obscure where appropriate

Doors - Upvc Green/Grey

Boundary Treatments - close board fences and hedges

Vehicle access and hard standing: - tarmac / gravel

Lighting - Security / PIR lighting to front and rear, Compact LED, Black Finish

Windows - All side windows to be obscure non-opening

Proposed New Dwellings at 60 Forton Road, Newport

Plot 1 & 2 -Side Elevations

Scale 1 : 50

Date : December 2020

Drawing No : 7c

a - Added Brick and Render Finishes

b - Added extra window details

c - Plots 1 and 2