



NOTE:
THIS DRAWING IS A COPYRIGHT OF WEBB GRAY LTD AND SHOULD NOT BE REPRODUCED WITHOUT PERMISSION.
ALL PROPOSALS ARE SUBJECT TO CONFIRMATION FOLLOWING LIAISON WITH RELEVANT LOCAL AUTHORITIES.
PRELIMINARY INDICATIVE DRAWINGS MAY BE BASED UPON INFORMATION FROM VARIOUS SOURCES, THE ACCURACY OF WHICH CANNOT BE GUARANTEED.
IF THIS DRAWING HAS BEEN RECEIVED ELECTRONICALLY IT IS THE RECIPIENT'S RESPONSIBILITY TO PRINT THE DOCUMENT TO THE CORRECT SCALE.
ALL DIMENSIONS ARE IN MILLIMETRES UNLESS STATED OTHERWISE. IT IS THE RESPONSIBILITY OF THE CLIENT TO CHECK THE DIMENSIONS OF THE DRAWING SHOULD BE READ IN CONJUNCTION WITH ALL OTHER RELEVANT DRAWINGS AND SPECIFICATIONS.

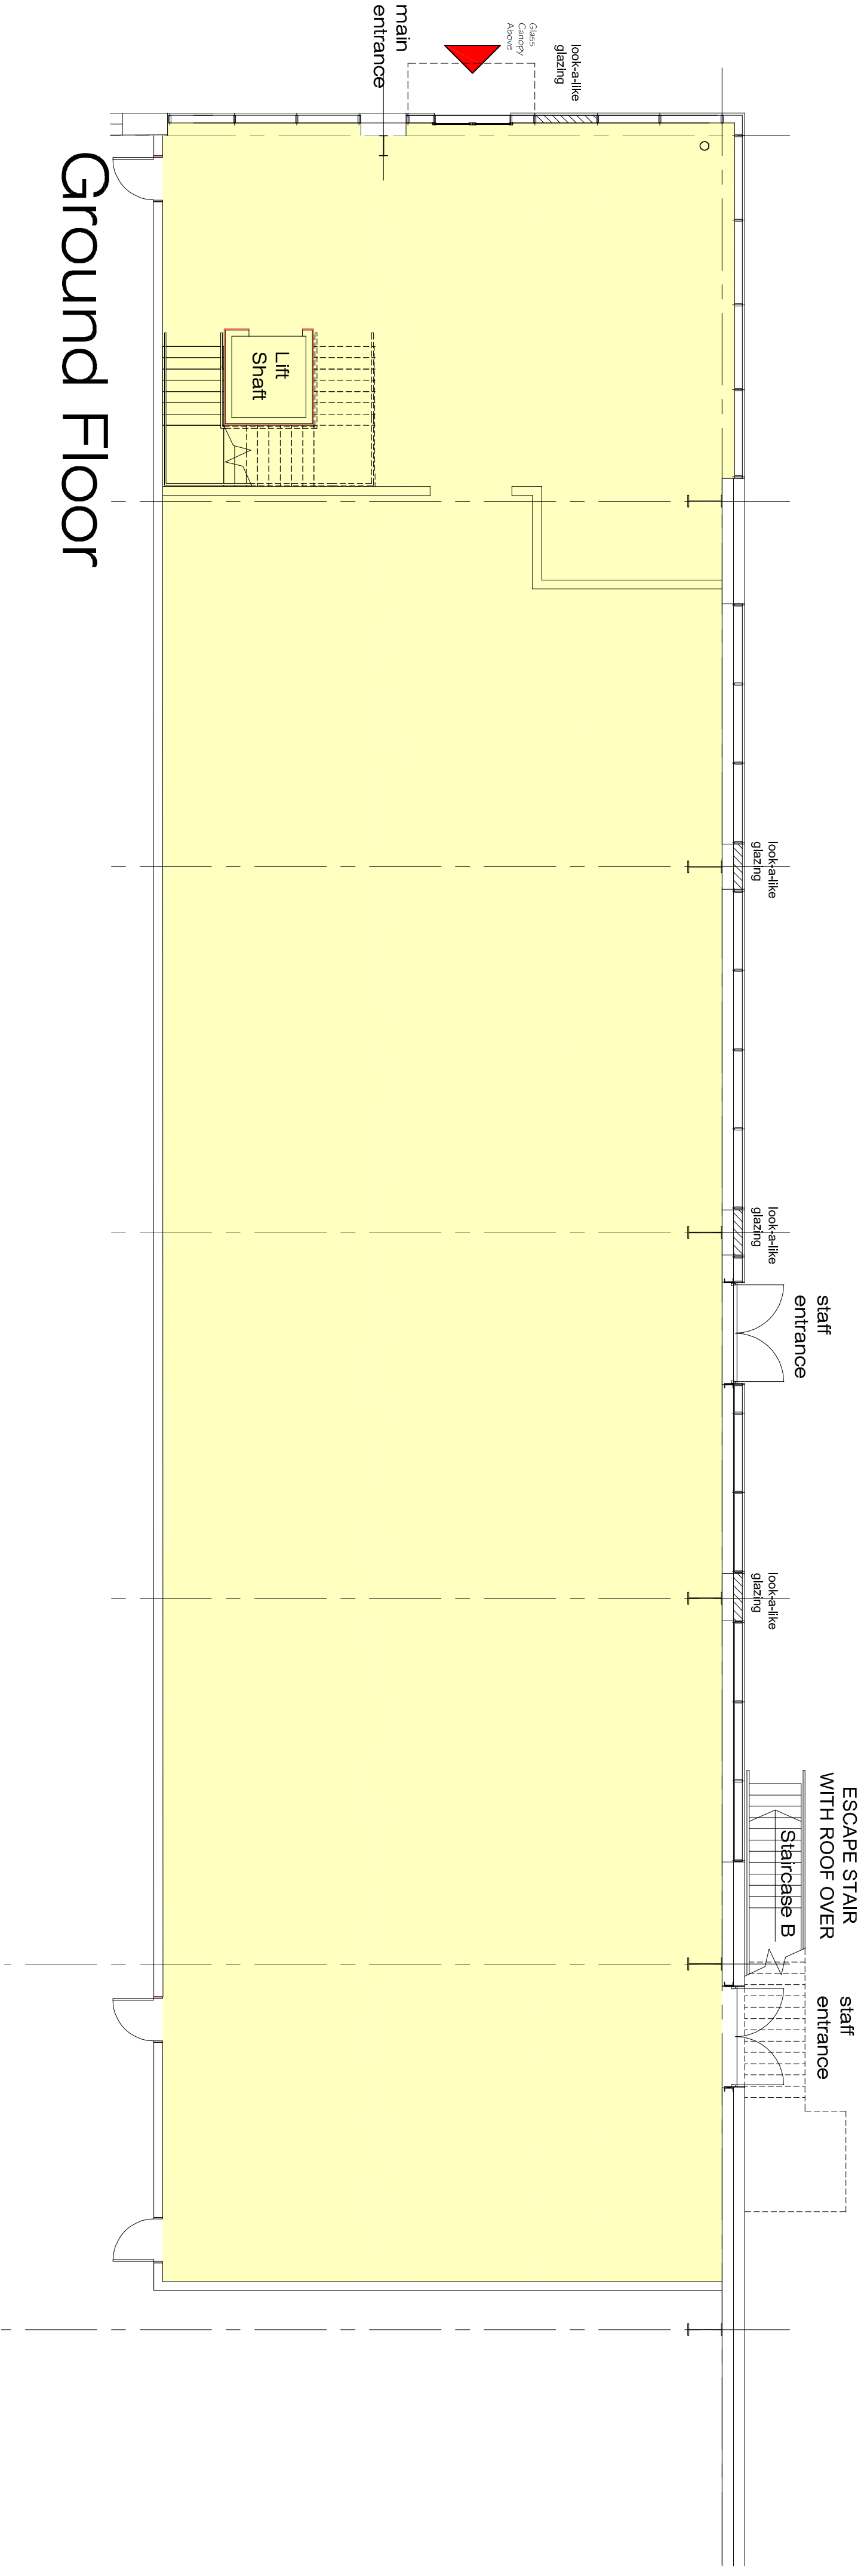

Ground Floor

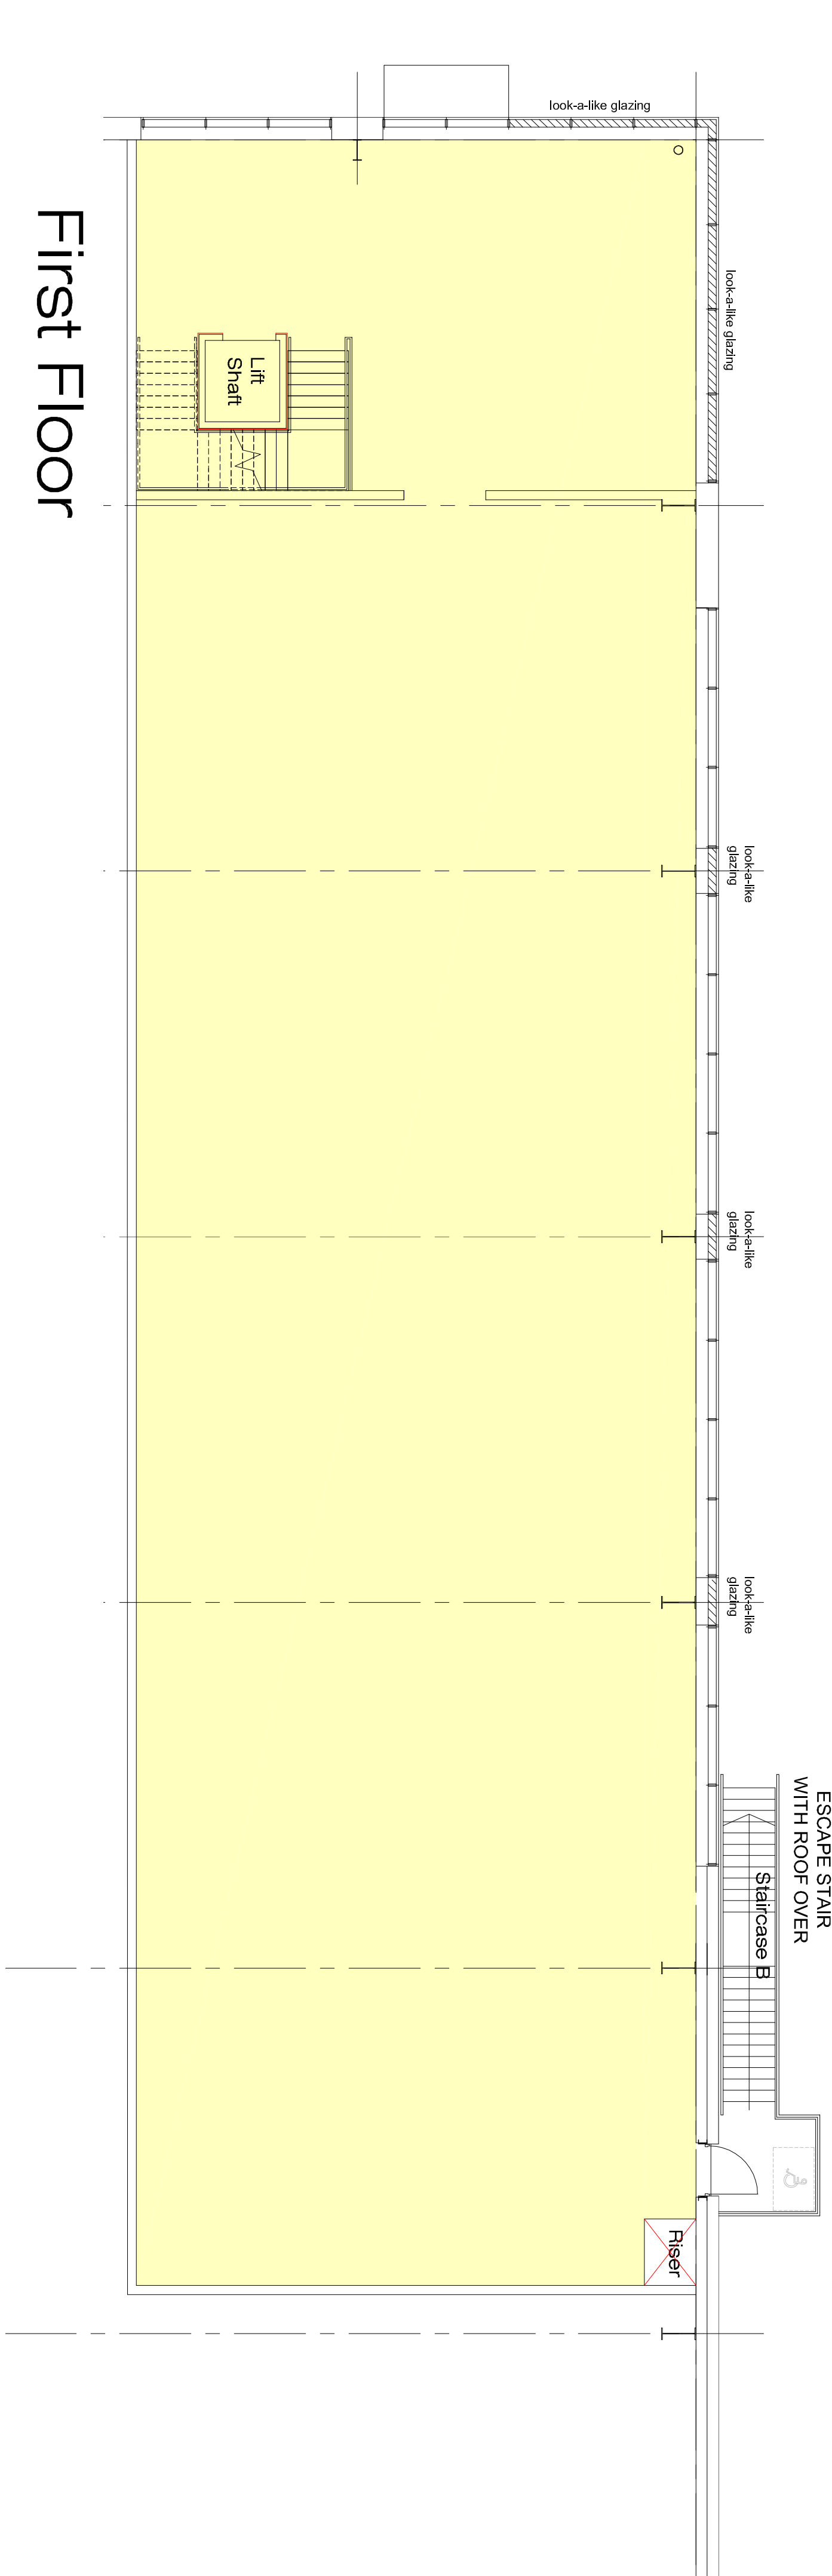

First Floor



Client:
Project:
PLOT 11B
HORTONWOOD 40/60
TELFORD
Drawing Title:
OFFICE FLOOR PLANS

webbgray

Scale @ A1:

1:100

Job No:

8568

Date:

DEC 20

Drawn By:

LA

Checked:

DDH

Revised:

-

Webb Gray Ltd

Chartered Architects

Birmingham B3 2AP

T: 0121 616 6030 F: 0121 616 6031

ec: architecture@webbgray.co.uk

we: www.webbgray.co.uk

planning

Project:

Plot:

Drawn By:

Checked:

Revised: