


This document and its design content is copyright ©. It shall be read in conjunction with all other associated project information including models, specifications, schedules and related consultants documents. Do not scale from documents. All dimensions to be checked on site. Immediately report any discrepancies, errors or omissions on this document to the Originator. If in doubt ASK.

© Crown copyright (and database rights) 2015 Ordnance Survey 100019694. re-use or additional photo copies of this map are not permitted except where the end user holds a relevant licence with Ordnance Survey.

Safety Health and Environmental Information Box

Construction Risks, Maintenance/cleaning Risks, Demolition/adaptation Risks

Notes:

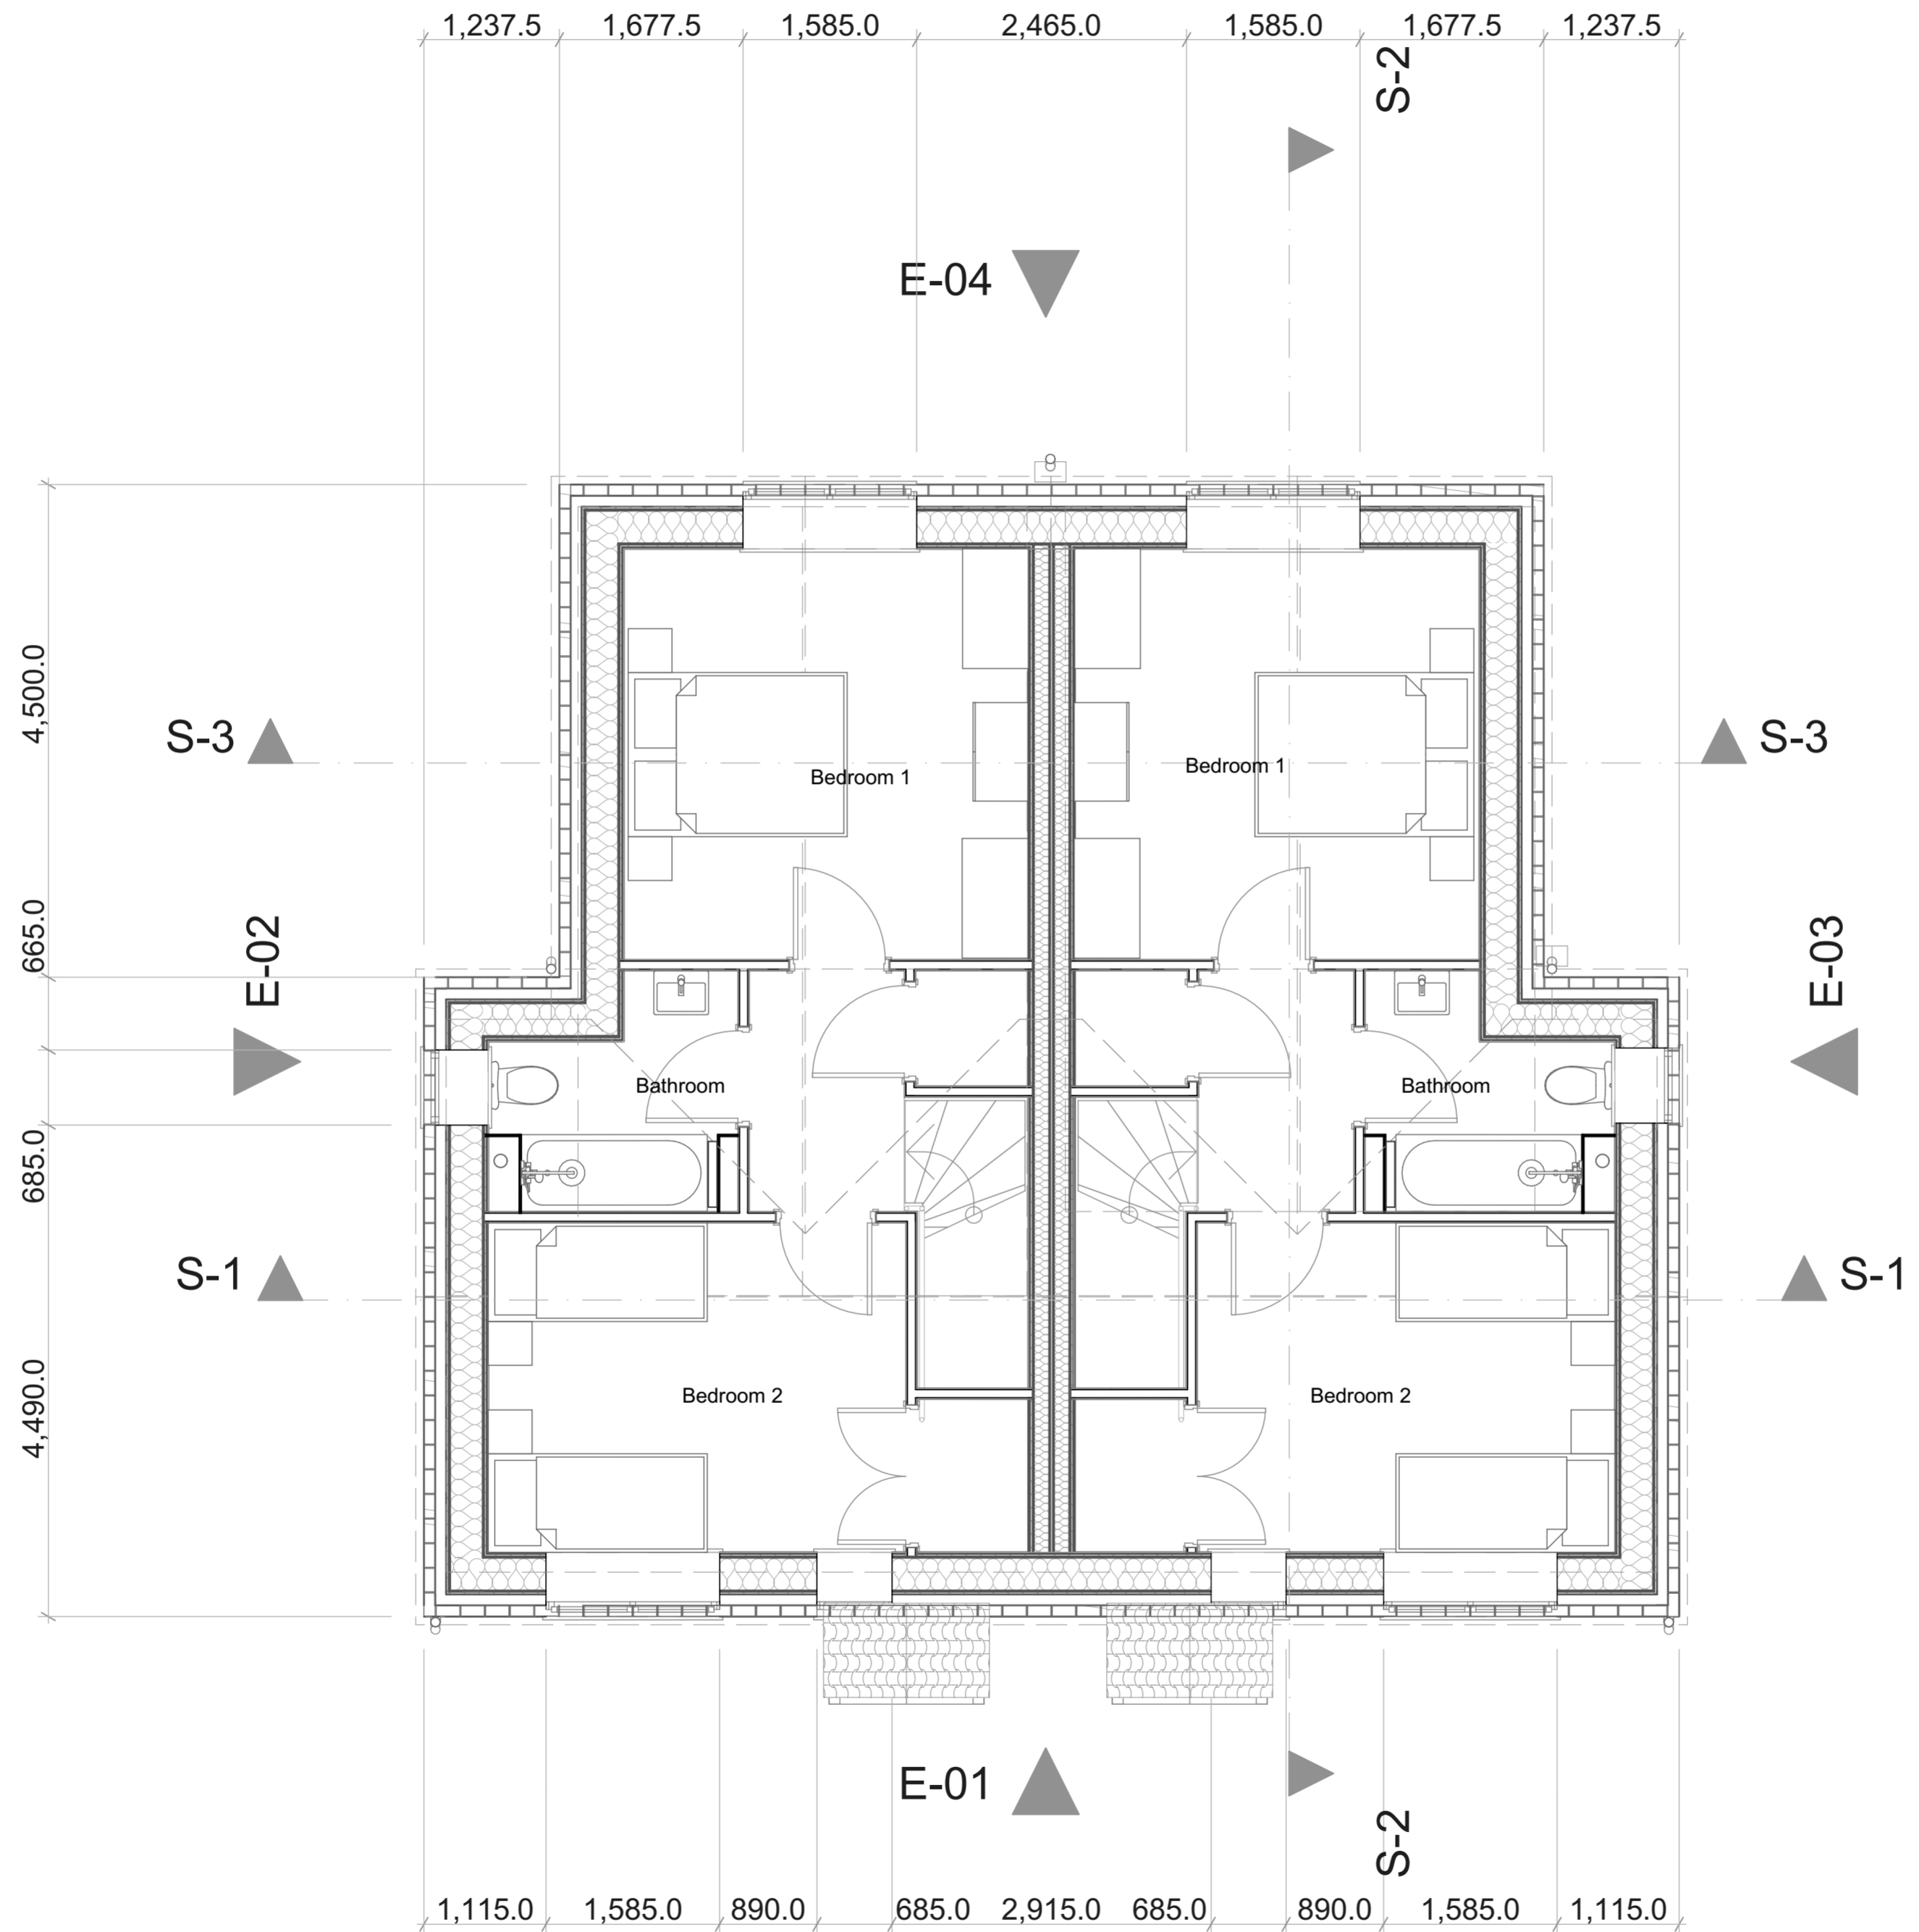

RevID	Detail	Transmit	Issued By	Date
01	Layout changed following discussions with planning	JM	15.08.19	



bit
Wellington Civic Offices, Larkin Way, Wellington, Telford,
Shropshire, TF1 1LX
T: 01952 384500
W: www.bit-group.co.uk

Project
**Tunnel Cottages, Aqueduct Lane,
Stirchley**

Client
The Wrekin Housing Group

Layout Title
Proposed First Floor Plan

Scale @ A2
1:50

Status
Planning

Drawing Number							
project	originator	zone	level	type	role	number	rev
18360	bit	XX	FF	DR	A_03244		01