
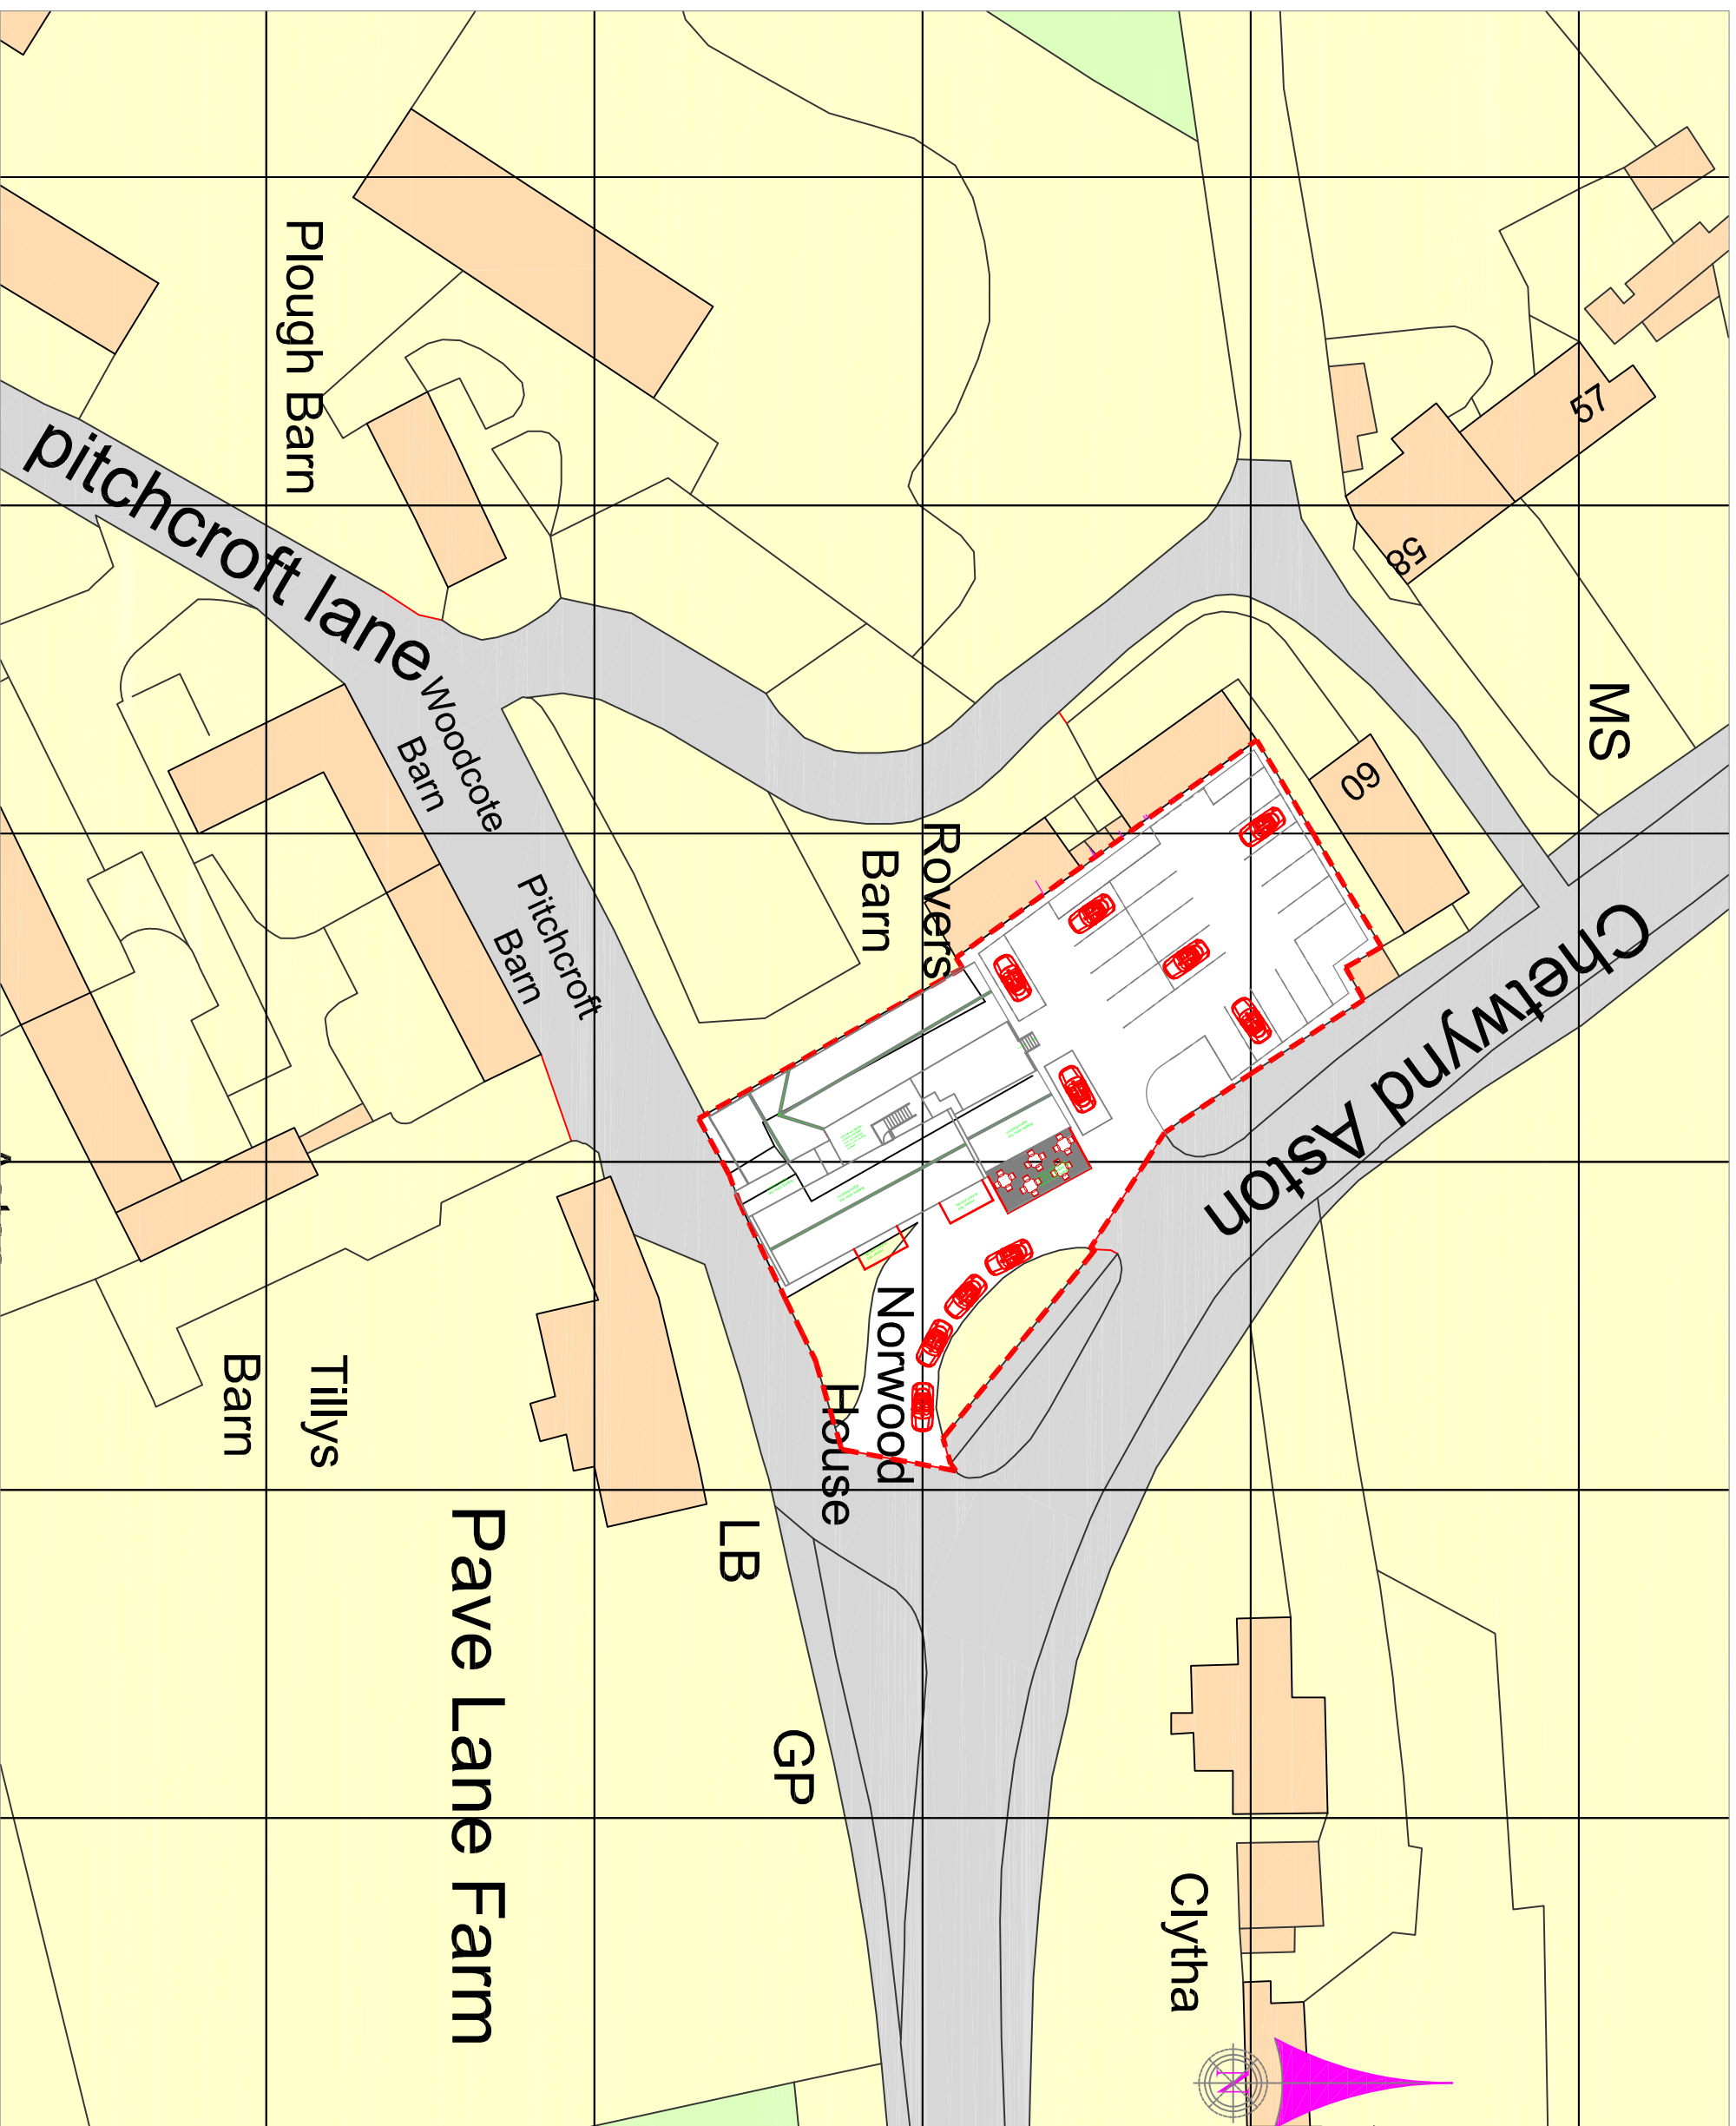


**GENERAL NOTES**

all dimensions on this drawing are in millimetres  
 the contractor is to comply with the current building regulations (2006) whether or not stated on the drawing or specification.  
 the drawing to be read in accordance with the attached specification  
 The contractor to check all dimensions on site and to be agreed with the client, any discrepancies to be reported to the client

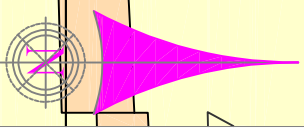

**revisions**

**idn**  
 Lilleshall  
 tel. 07855743393

**Client**

**Project**  
 proposed five new budget rooms with communal shower facilities, external decked open air area and new windows for  
 Norwood House Hotel,  
 Pave Lane,  
 Newport.  
 TF10 9LG  
 tel 01952 825896

**title**

PLANNING

site plan

Scale A3 @1:500

Date 30.08.2020

Drawing No. 1922 20 Rev