
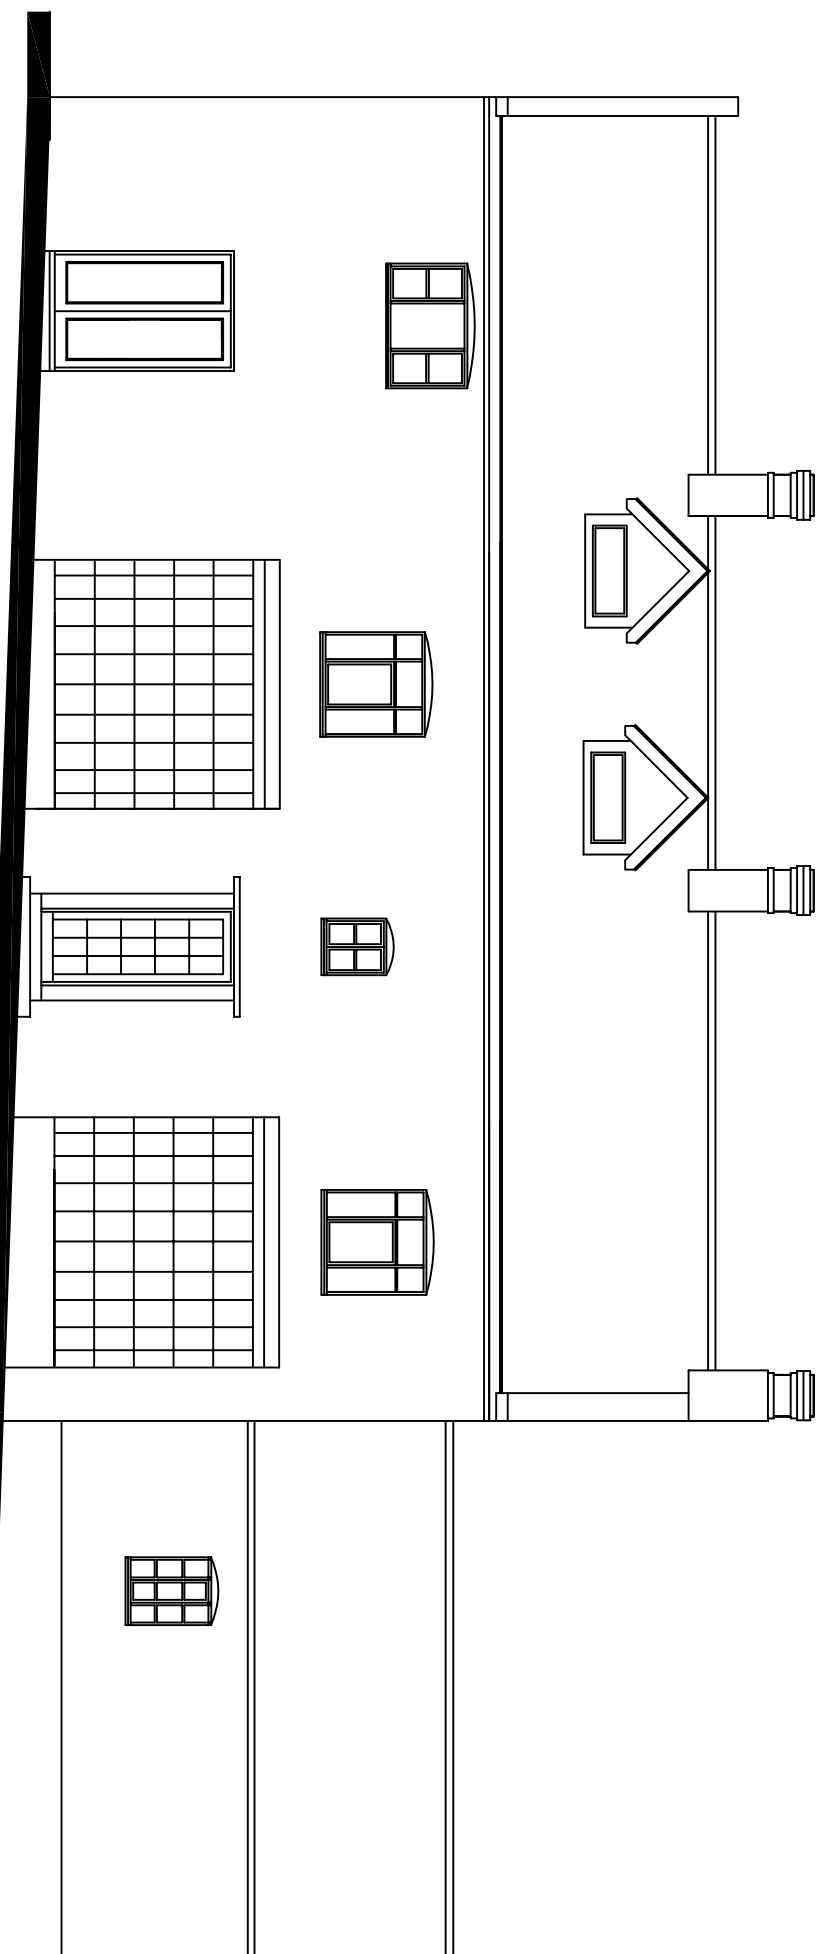


all dimensions on this drawing are in millimetres


the contractor is to comply with the current building regulations (2006) whether or not stated on the drawing or specification.

the drawing to be read in accordance with the attached specification

The contractor to check all dimensions on site and to be agreed with the client, any discrepancies to be reported to the client

 

existing east elevation

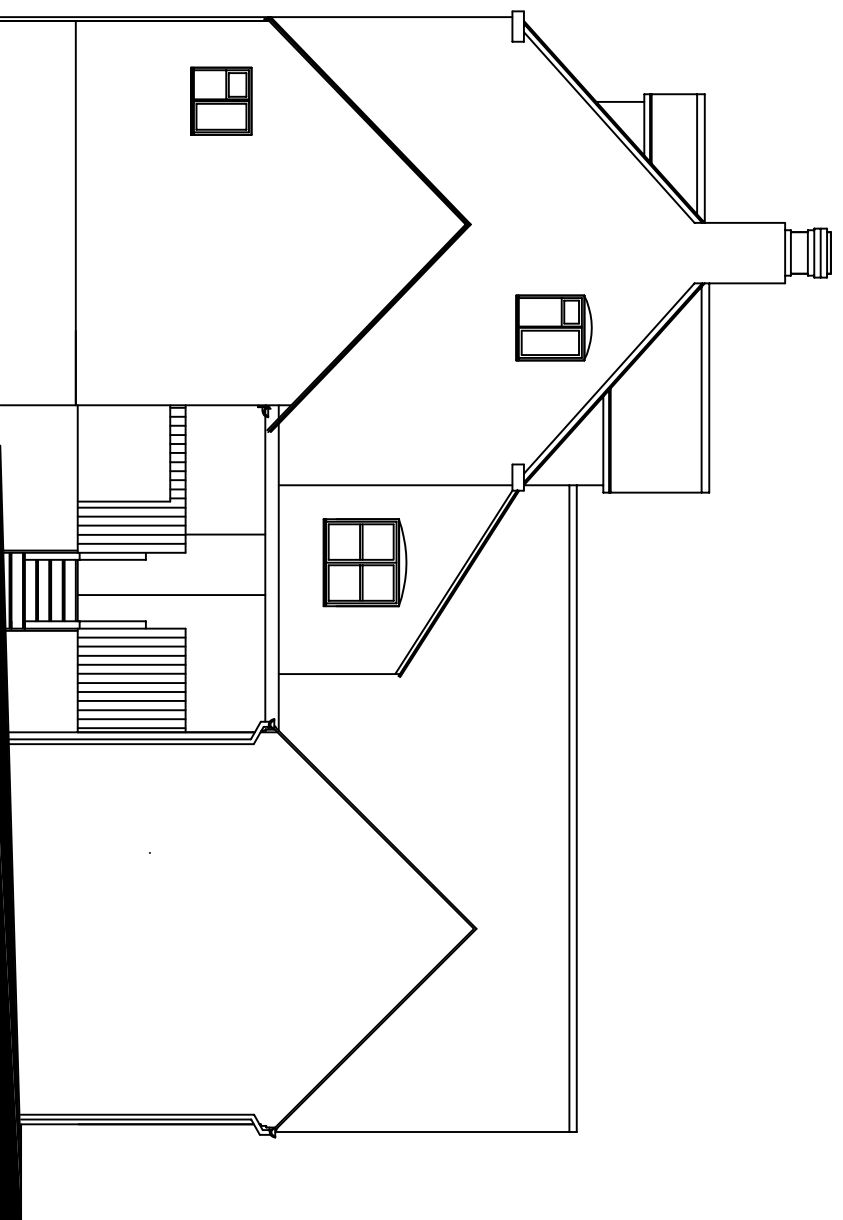

existing north elevation

revisions

**idn**  
Lilleshall  
tel. 07855743393

Client

Anita Swindley and John Watson

Project

proposed five new budget rooms with communal shower facilities, external decked open air area and new windows for  
Norwood House Hotel,  
Pave Lane,  
Newport.  
TF10 9LG  
tel 01952 825896

title

PLANNING

existing elevations  
sheet 1 of 3

Scale A3 @1:100

Date 30.08.2020

Drawing No. 1913 20 Rev