


all dimensions on this drawing are in millimetres

the contractor is to comply with the current building regulations (2006) whether or not stated on the drawing or specification.

the drawing to be read in accordance with the attached specification

The contractor to check all dimensions on site and to be agreed with the client, any discrepancies to be reported to the client

 

revisions

idn

Lilleshall
tel. 07855743393

Client

Anita Swindley and John Watson

Project

proposed five new budget rooms with communal shower facilities, external decked open air area and new windows for

Norwood House Hotel,
Pave Lane,
Newport.
TF10 9LG
tel 01952 825896

title

PLANNING


proposed elevations
sheet 2 of 3

Scale A3 @1:100

Date 30.08.2020

Drawing No. 1914 20 Rev

existing south elevation

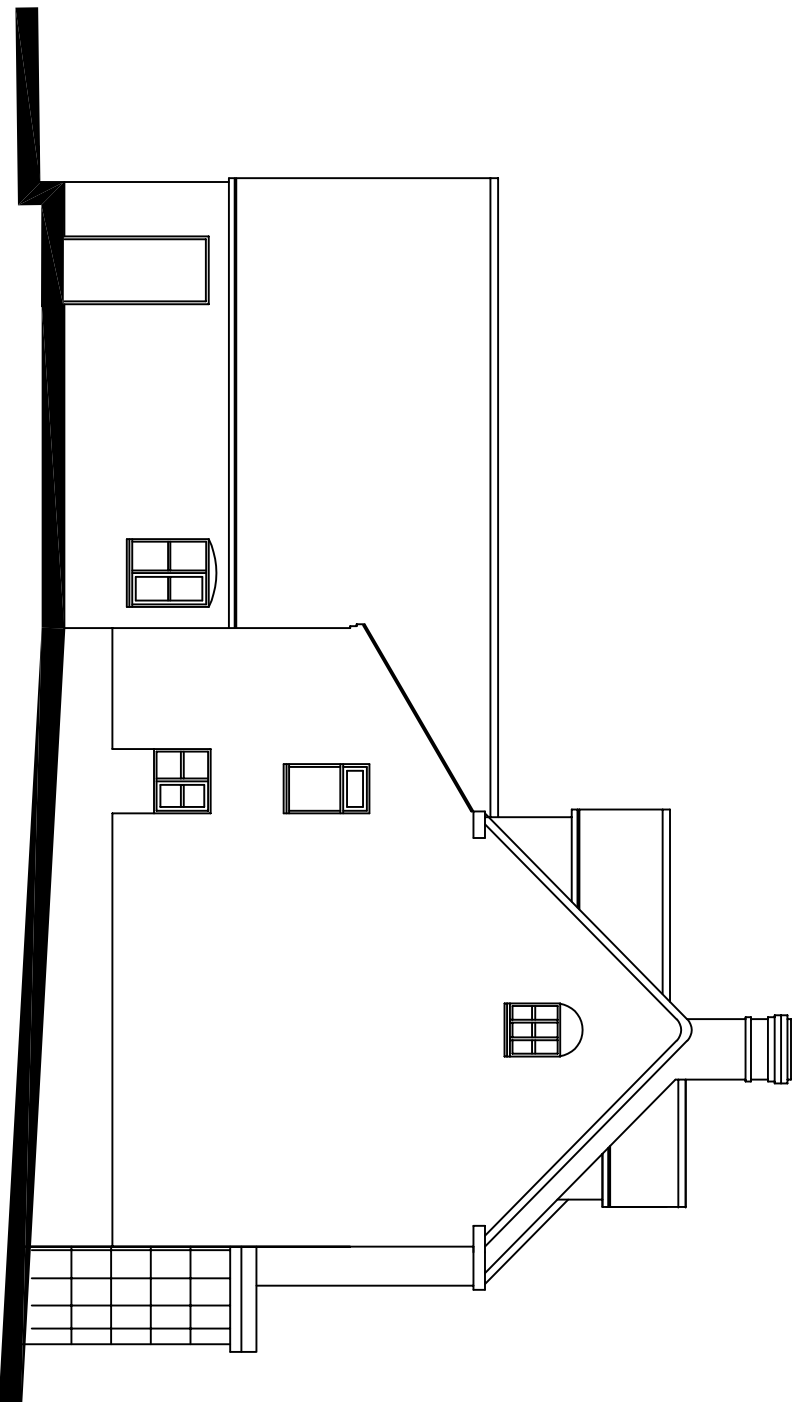

existing west elevation

