


# BASE

Offices:  
**SHREWSBURY, CONWY, CHESTER**

Tel: **01743 236 400** | Tel: **01244 569 008**


Email: **HELLO@BASEARCHITECTURE.CO.UK**

Web: **BASEARCHITECTURE.CO.UK**

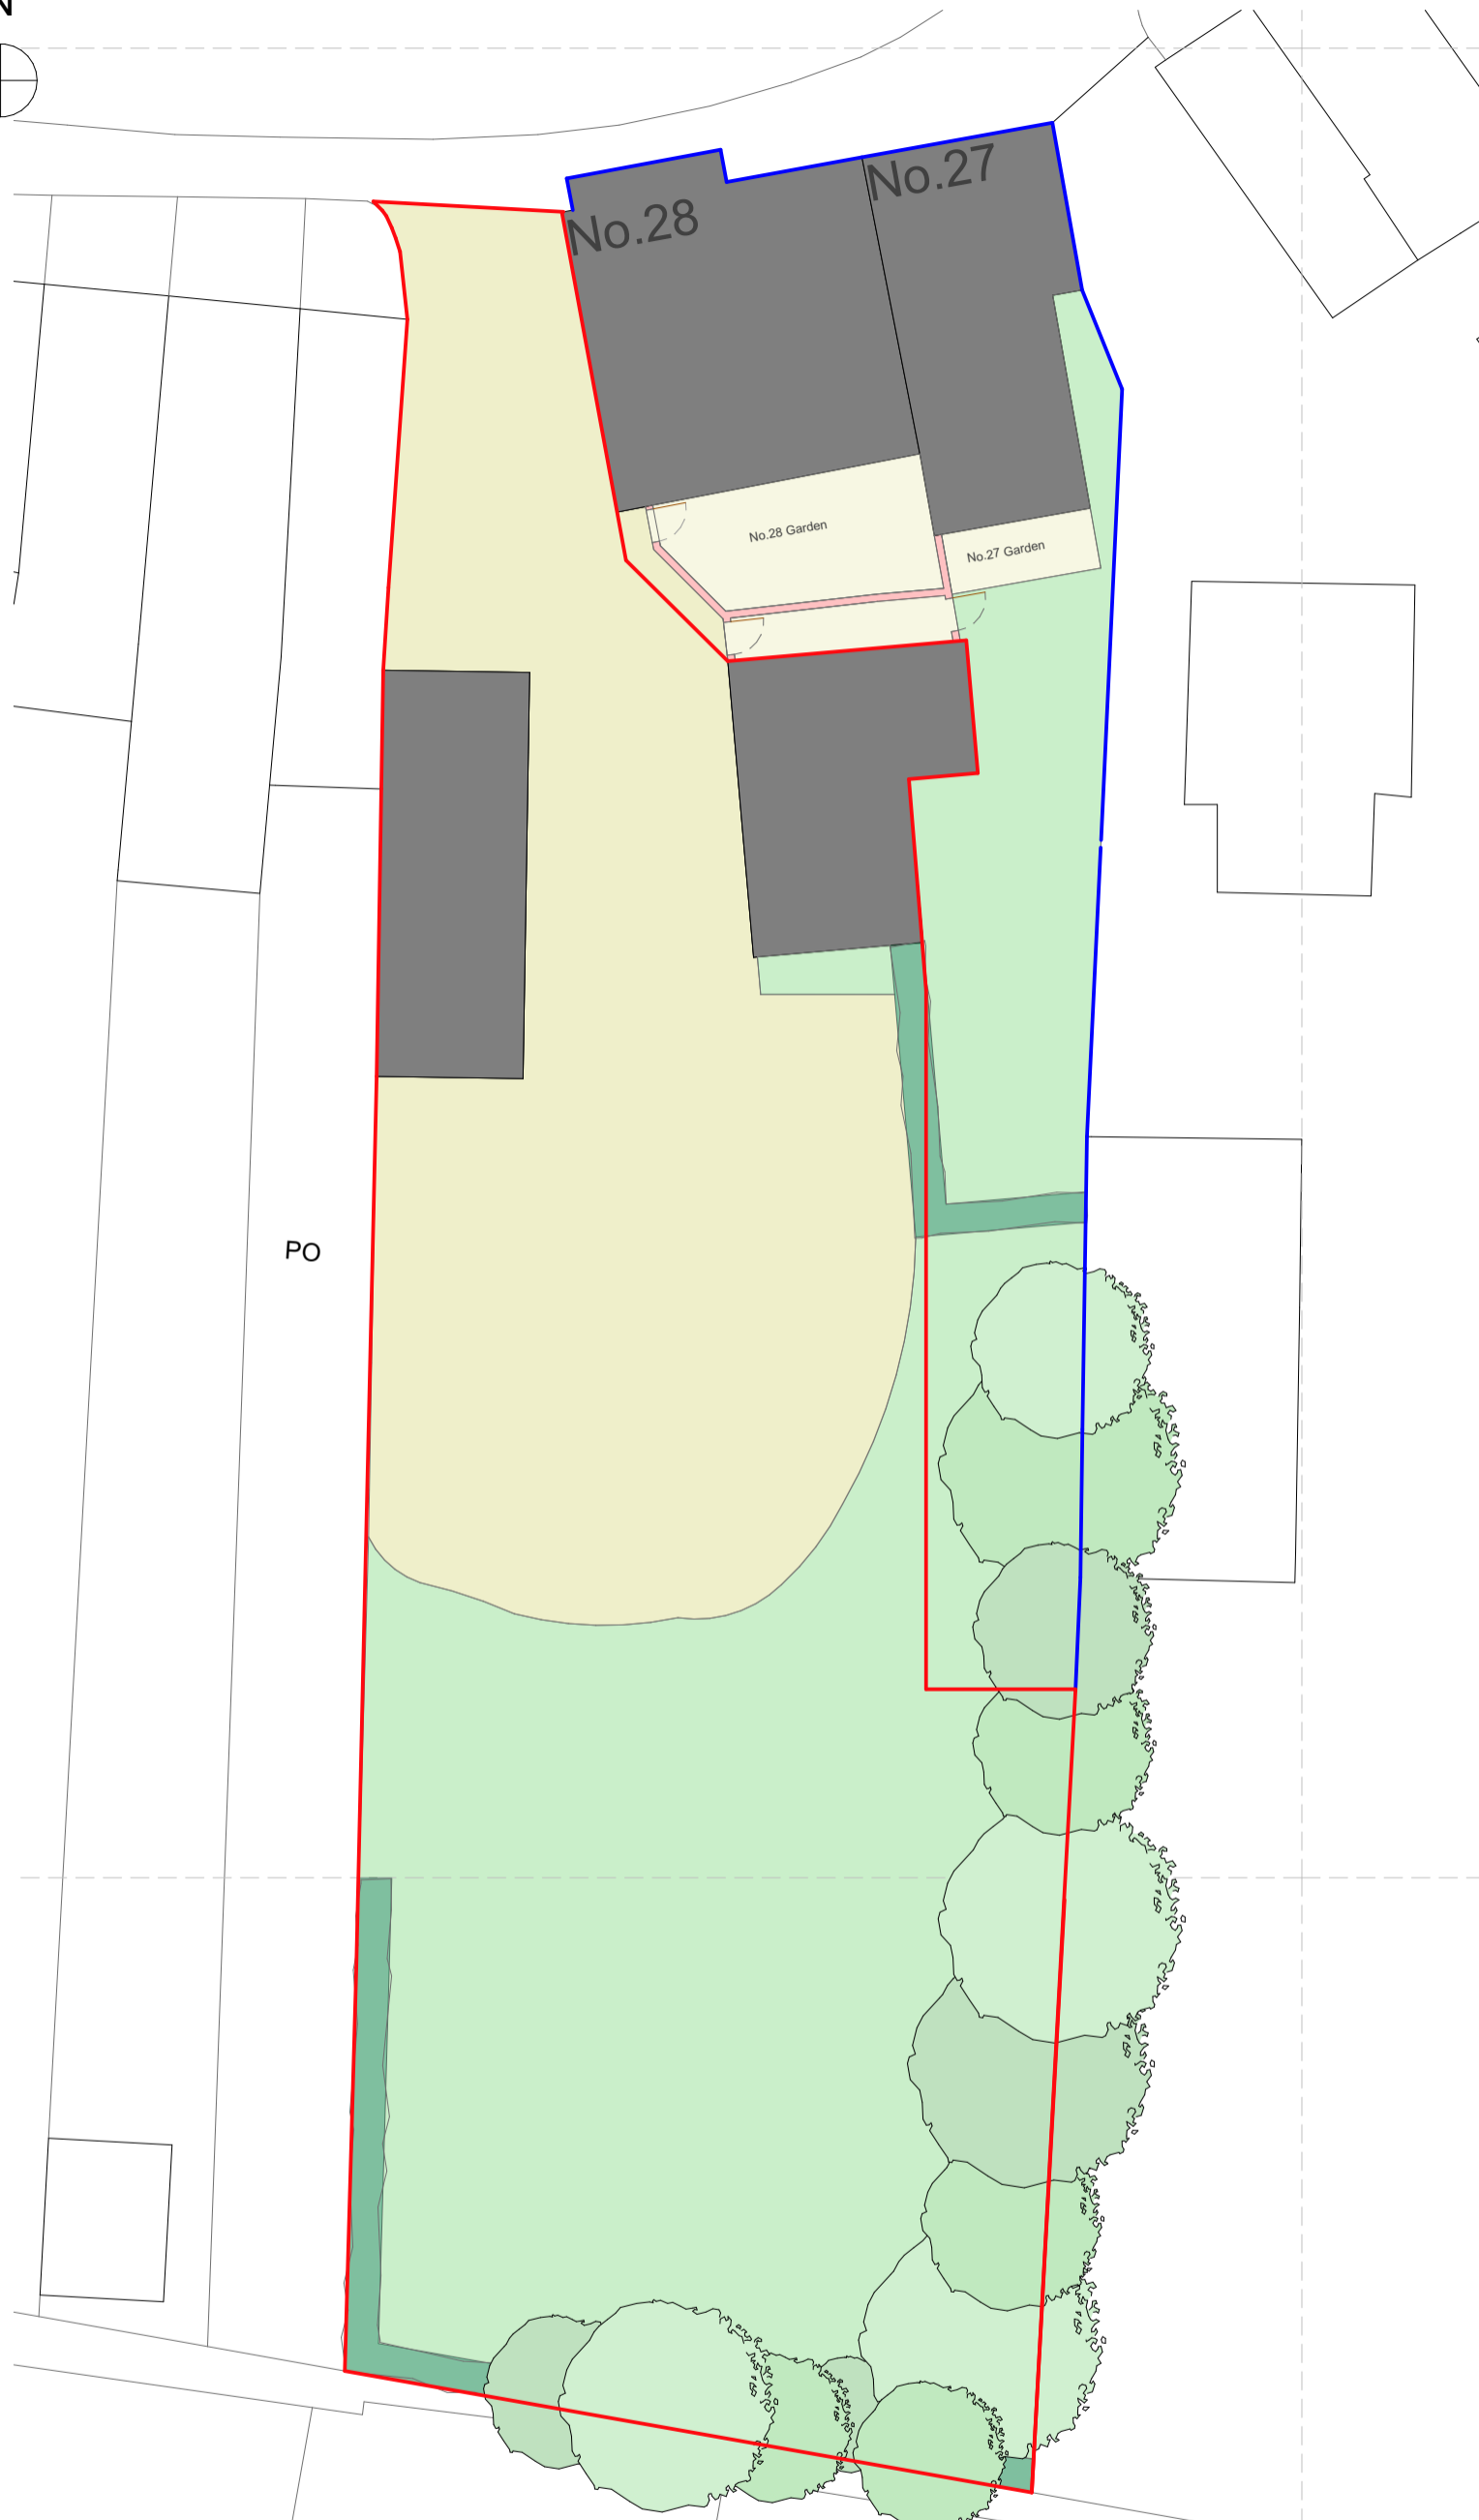

(c) Crown Copyright and Database Rights 2022 OS 100060020

## Existing Site Plan 1:200

 

Rev. B	Revision Description.
By. DG	Red Line Boundary amended to reflect proposed changes to site plan - Rev B
Chk. JH	

Scale.	Drawn by.
1:200 @ A3	DG

Date.	Chk.
03.01.24	JH

**Project Title**  
27 & 28 Woodhouse Lane

**Client**  
Beth Heath

**Drawing Title**  
Existing Site Plan

Project No.	Drawing No.	Rev.
CA3385	PL-002	B

This drawing is the property of base Architecture & Design Ltd. It shall not be copied or scanned, in part or whole, without prior consent of base Architecture and Design. Do not scale this drawing.

