

BASE

Offices:
SHREWSBURY, CONWY, CHESTER

Tel: **01743 236 400** | Tel: **01244 569 008**

Email: **HELLO@BASEARCHITECTURE.CO.UK**

Web: **BASEARCHITECTURE.CO.UK**


Key - Site Areas



NEW NATIVE HEDGEROW PLANTING
(In accordance with BNG Assessment undertaken by Arbor Vitae)




NEW MEDIUM SIZE TREE PLANTING
(In accordance with BNG Assessment undertaken by Arbor Vitae)

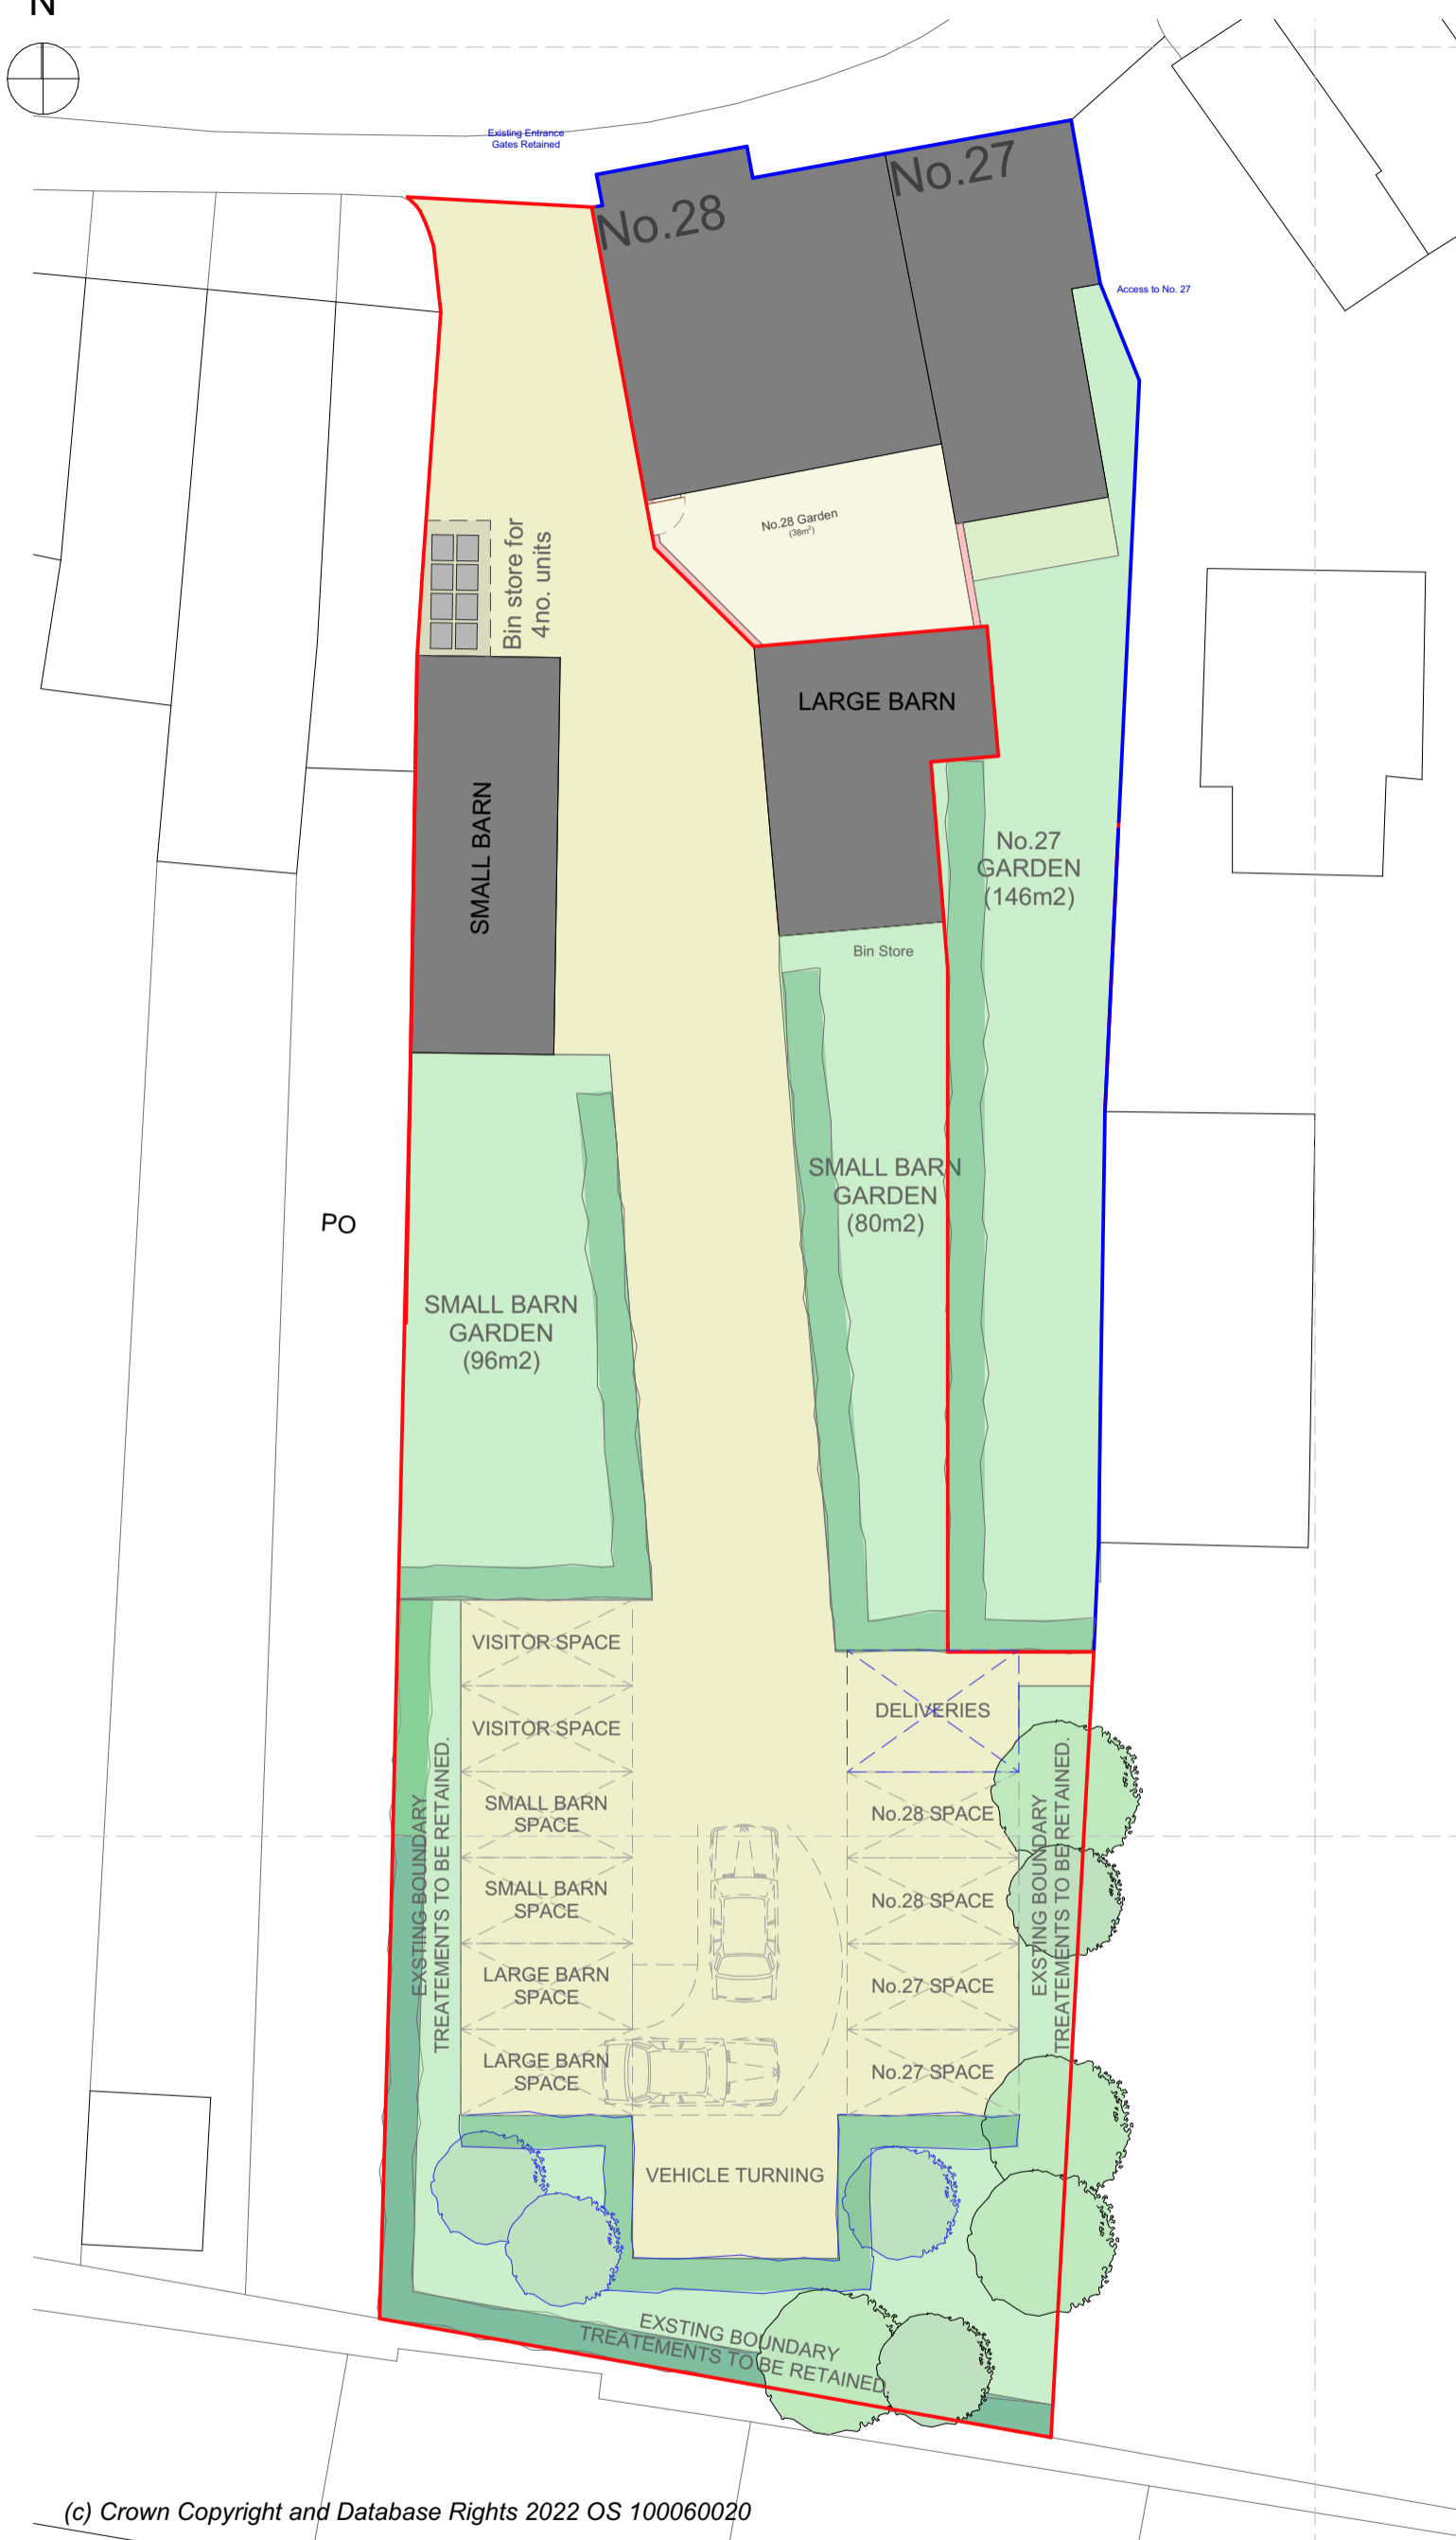

(c) Crown Copyright and Database Rights 2022 OS 10060020

Proposed Site Plan 1:200

 

Rev. E	Revision Description.
By. DG	Site Plan updated to reflect case officer comments received 04.03.25
Chk. JH	
Scale. 1:200 @ A3	Drawn by. DG
Date. 10.12.24	Chk. JH

Project Title
27 & 28 Woodhouse Lane

Client
Beth Heath

Drawing Title
Proposed Site Plan

Project No. CA3385	Drawing No. PL-007	Rev. E
--------------------	--------------------	--------

This drawing is the property of base Architecture & Design Ltd. It shall not be copied or scanned, in part or whole, without prior consent of base Architecture and Design. Do not scale this drawing.

