


FRONT ELEVATION
CHARACTER AREA 3



SIDE ELEVATION



REAR ELEVATION

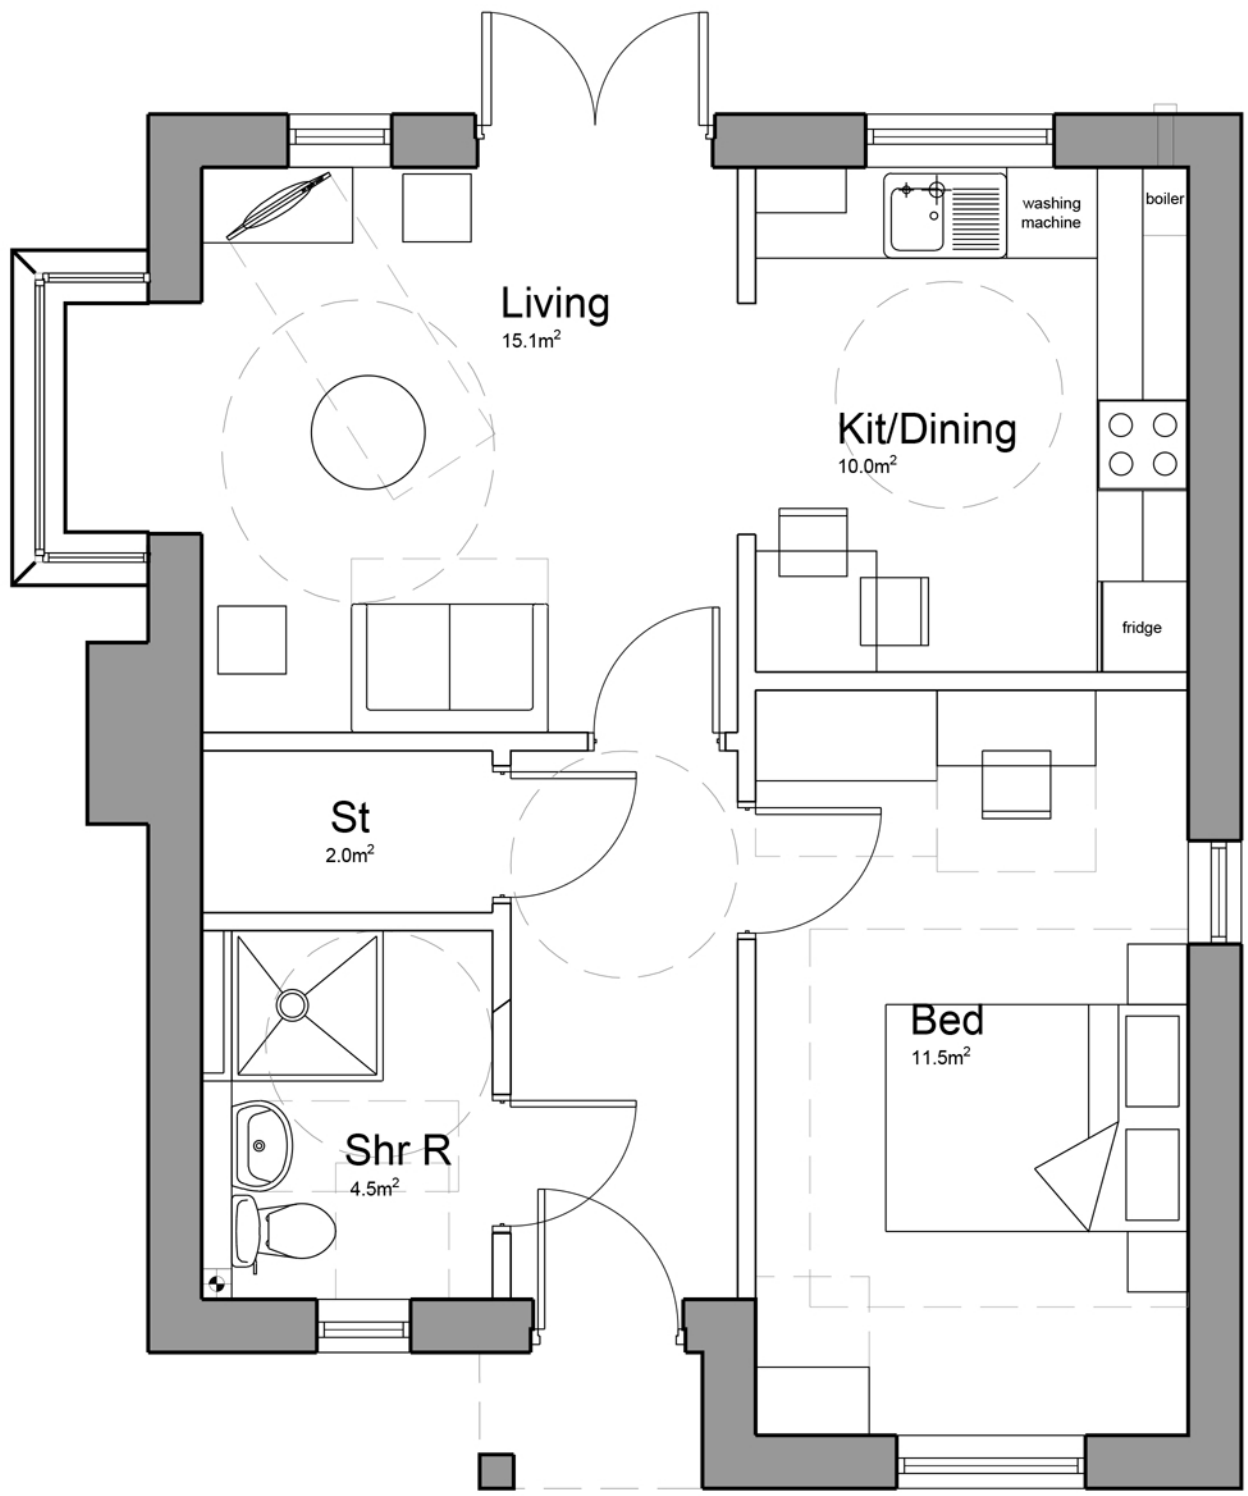

House Type 1D
1 Bed / 2 Person Bungalow With Bay.
Area: 52.1m² (560sqft)
NDSS Compliant

NOTES:
- BESPOKE HOUSETYPE
- REFER TO **MATERIALS PLAN** FOR INTENDED MATERIALS AS PER PLOT.

Character Area 3.
Materials Schedule

- 1. **WALL BRICK:** Light Red Multi
- 2. **BRICK Detail:** Light Red Multi
- 3. **RENDER:** Light Beige
- 4. **ROOF:** Concrete Roof tile Grey and Terracotta
- 5. **RAIN WATER GOODS:** Black uPVC
- 6. **WINDOW FRAME:** White uPVC
- 7. **WINDOW LINTEL:** Re-con Stone
- 8. **WINDOW CILL:** Re-con Stone
- 9. **WINDOW LINTEL:** Brick Soldier Course
- 10. **WINDOW CILL:** Brick Rowlock Course
- 11. **DOOR:** TBC
- 12. **FACIA:** 100mm White uPVC

Note:
Refer to Site Plan for intended MATERIALS as per plot.



SIDE ELEVATION

GLEBE STREET, TELFORD - HOUSETYPE 1D, 1:50@A1

<div>Notes</div> <div><ul style="list-style-type: none">Copyright in this drawing remains the property of BM3 Architecture Limited.Do not scale this drawing. Work to figured dimensions only.Contractors and consultants are to advise BM3 Architecture Limited of any discrepancies.</div>	<div>Revision</div> <div>A - UPDATED BASED ON RECENT COMMENTS.</div>	<div>Date</div> <div>10.11.22</div>	<div>By</div> <div>BR</div>	<div>Chkd</div> <div>PJS</div>	<div>CDM Notes</div>	<div>Project</div> <div>GLEBE STREET</div> <div>TELFORD</div>			<div>Drawing</div> <div>HOUSETYPE 1D</div> <div>1 BED 2 PERSON BUNGALOW</div> <div>PLANS & ELEVATIONS</div>			<div>Client</div> <div>LOVELL</div>		<div>BM3</div>
						<div>Scale</div> <div>1:50@A1</div>	<div>Dated</div> <div>JUNE 22</div>	<div>Job No.</div> <div>71365</div>	<div>Drawing No.</div> <div>D101</div>	<div>Drawn by</div> <div>BR</div>	<div>Checked</div> <div>PJS</div>	<div>CSfB Element</div> <div>PLANNING</div>	<div>Revision</div> <div>A</div>	

Birmingham Office 28 Pickford Street, Digbeth, Birmingham, B5 5QH T. 0121 633 0000 F. 0121 633 0300 E. design@bm3.co.uk