



ALL DIMENSIONS ARE TO BE CHECKED ON SITE PRIOR TO CONSTRUCTION. THE CONTRACTOR IS TO NOTIFY THE DESIGN TEAM OF ANY DISCREPANCY BETWEEN DRAWINGS, SPECIFICATION AND SITE DIMENSIONS. DO NOT SCALE FROM THIS DRAWING.

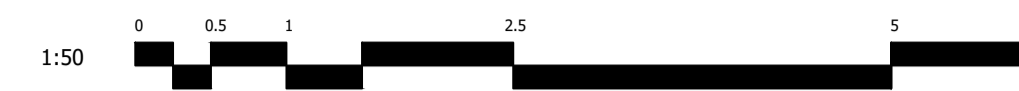


Material Schedule:

- ① Brick 01
- ② Brick 02
- ③ Thin Leading Edge Concrete Interlocking Tile 01
- ④ Thin Leading Edge Concrete Interlocking Tile 02
- ⑤ Pitched Roof Door Canopy 01
- ⑥ Pitched Roof Door Canopy 02
- ⑦ Chimney Stack
- ⑧ Reconstituted Stone Lintel
- ⑨ Reconstituted Stone Cill

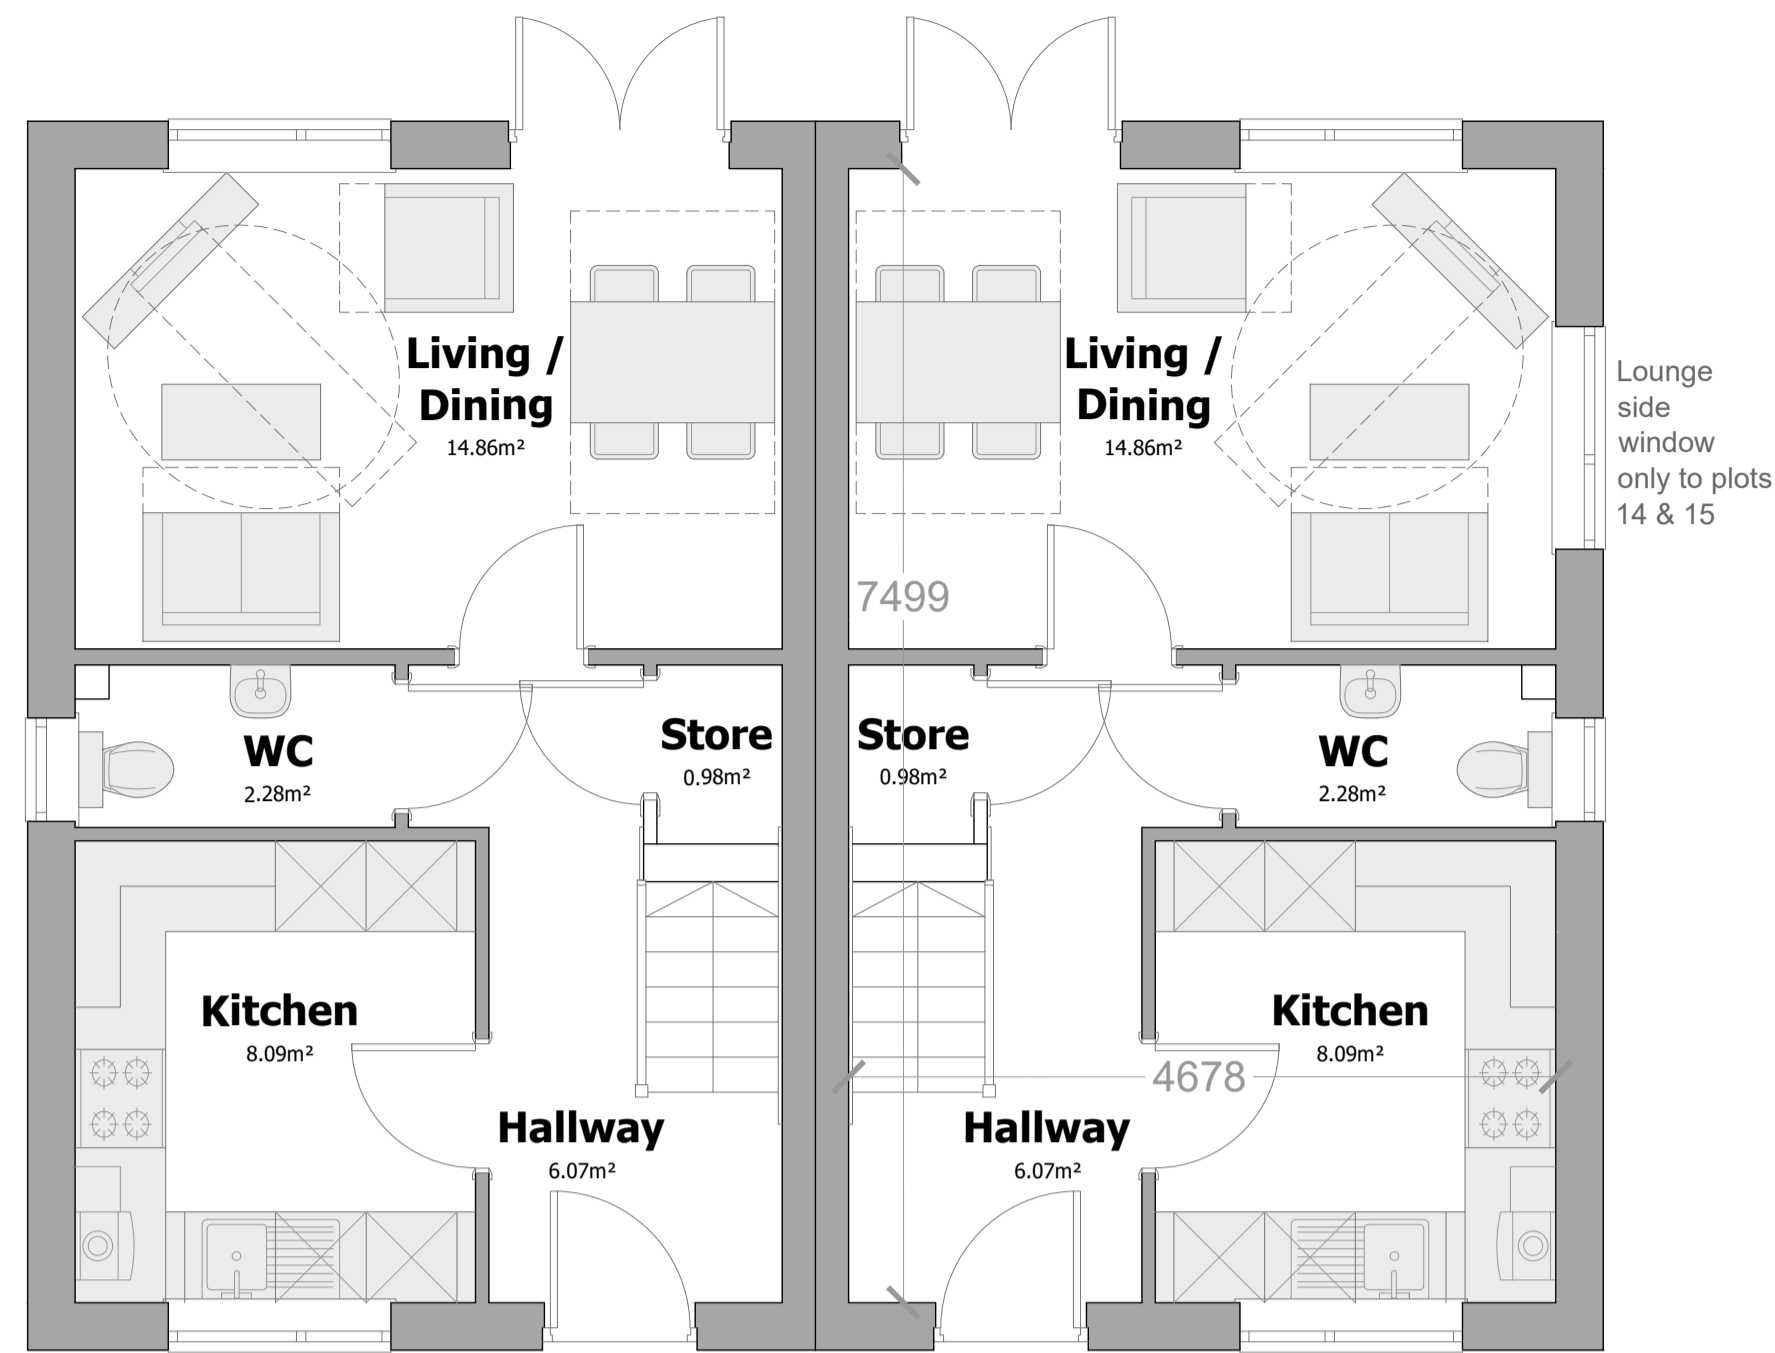

Type 2Bed
Ground Floor Plan

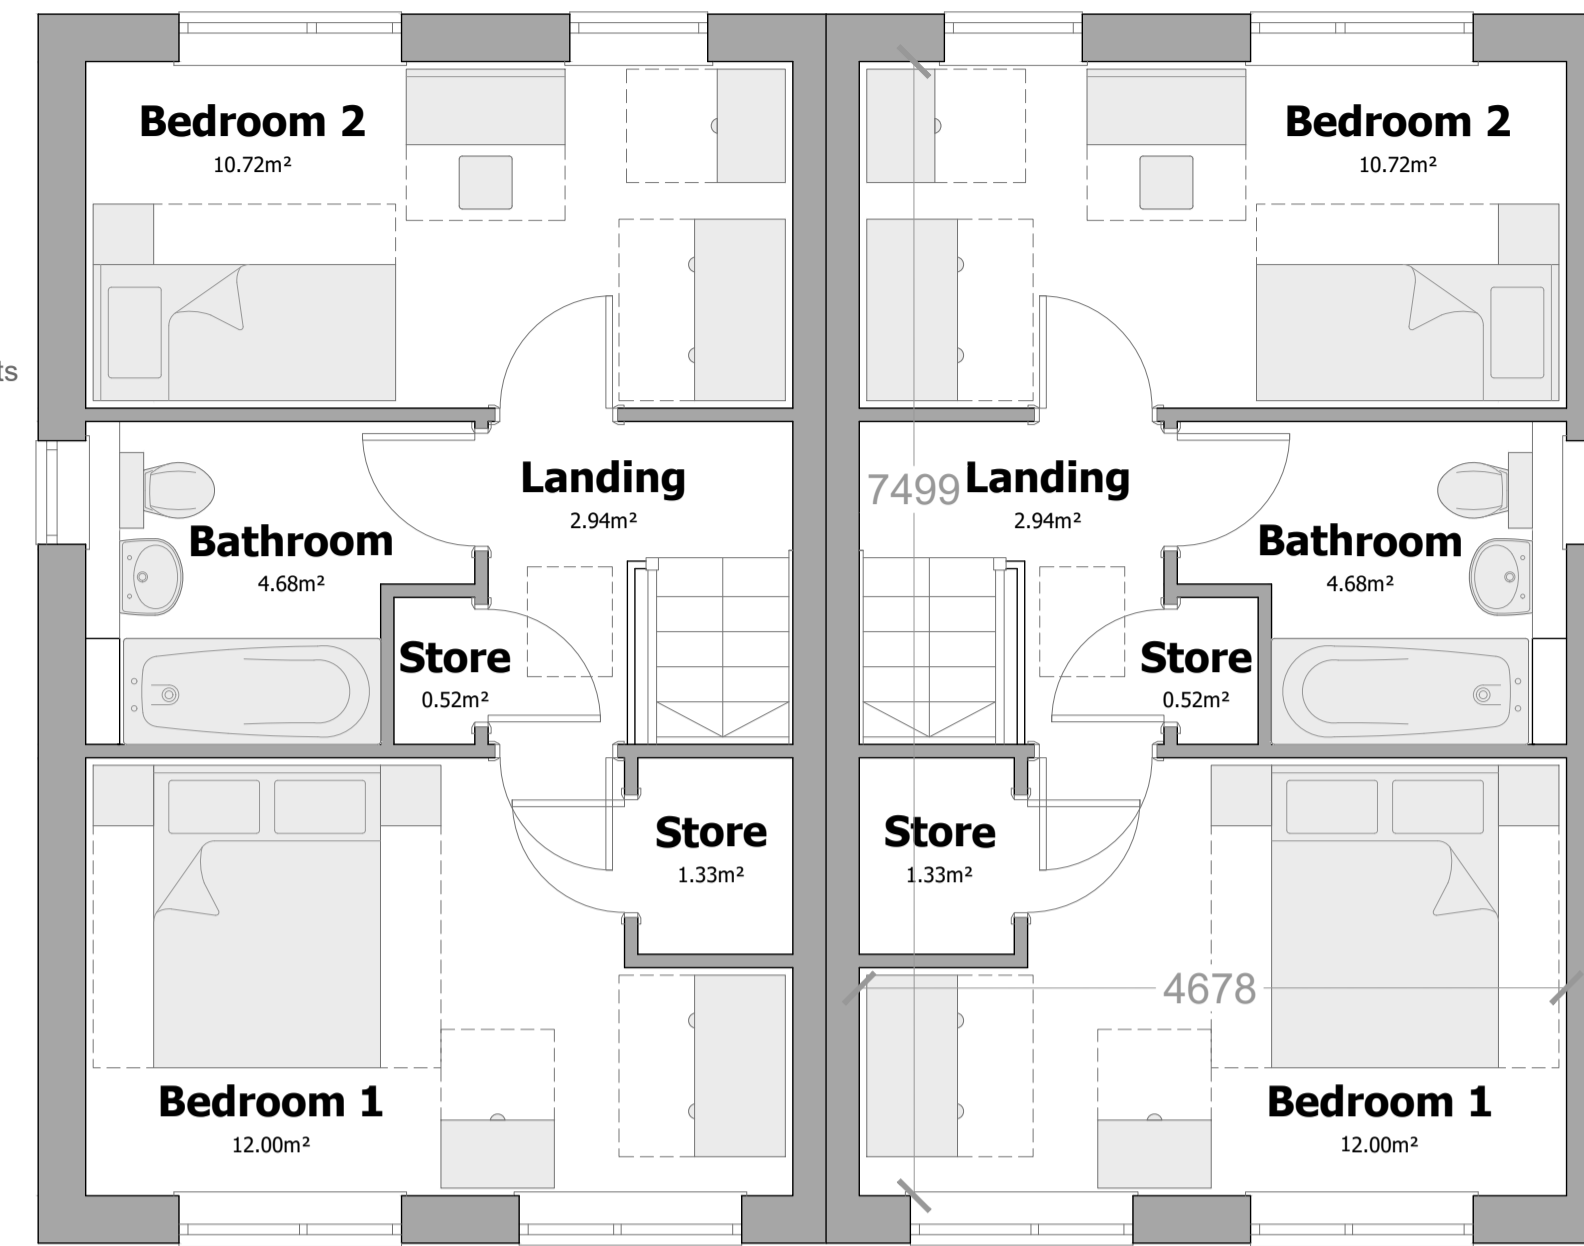


Type 2Bed
First Floor Plan



Type 2Bed
Front Elevation
Plots 09, 10, 15 & 16



Type 2Bed
Rear Elevation
Plots 09, 10, 15 & 16

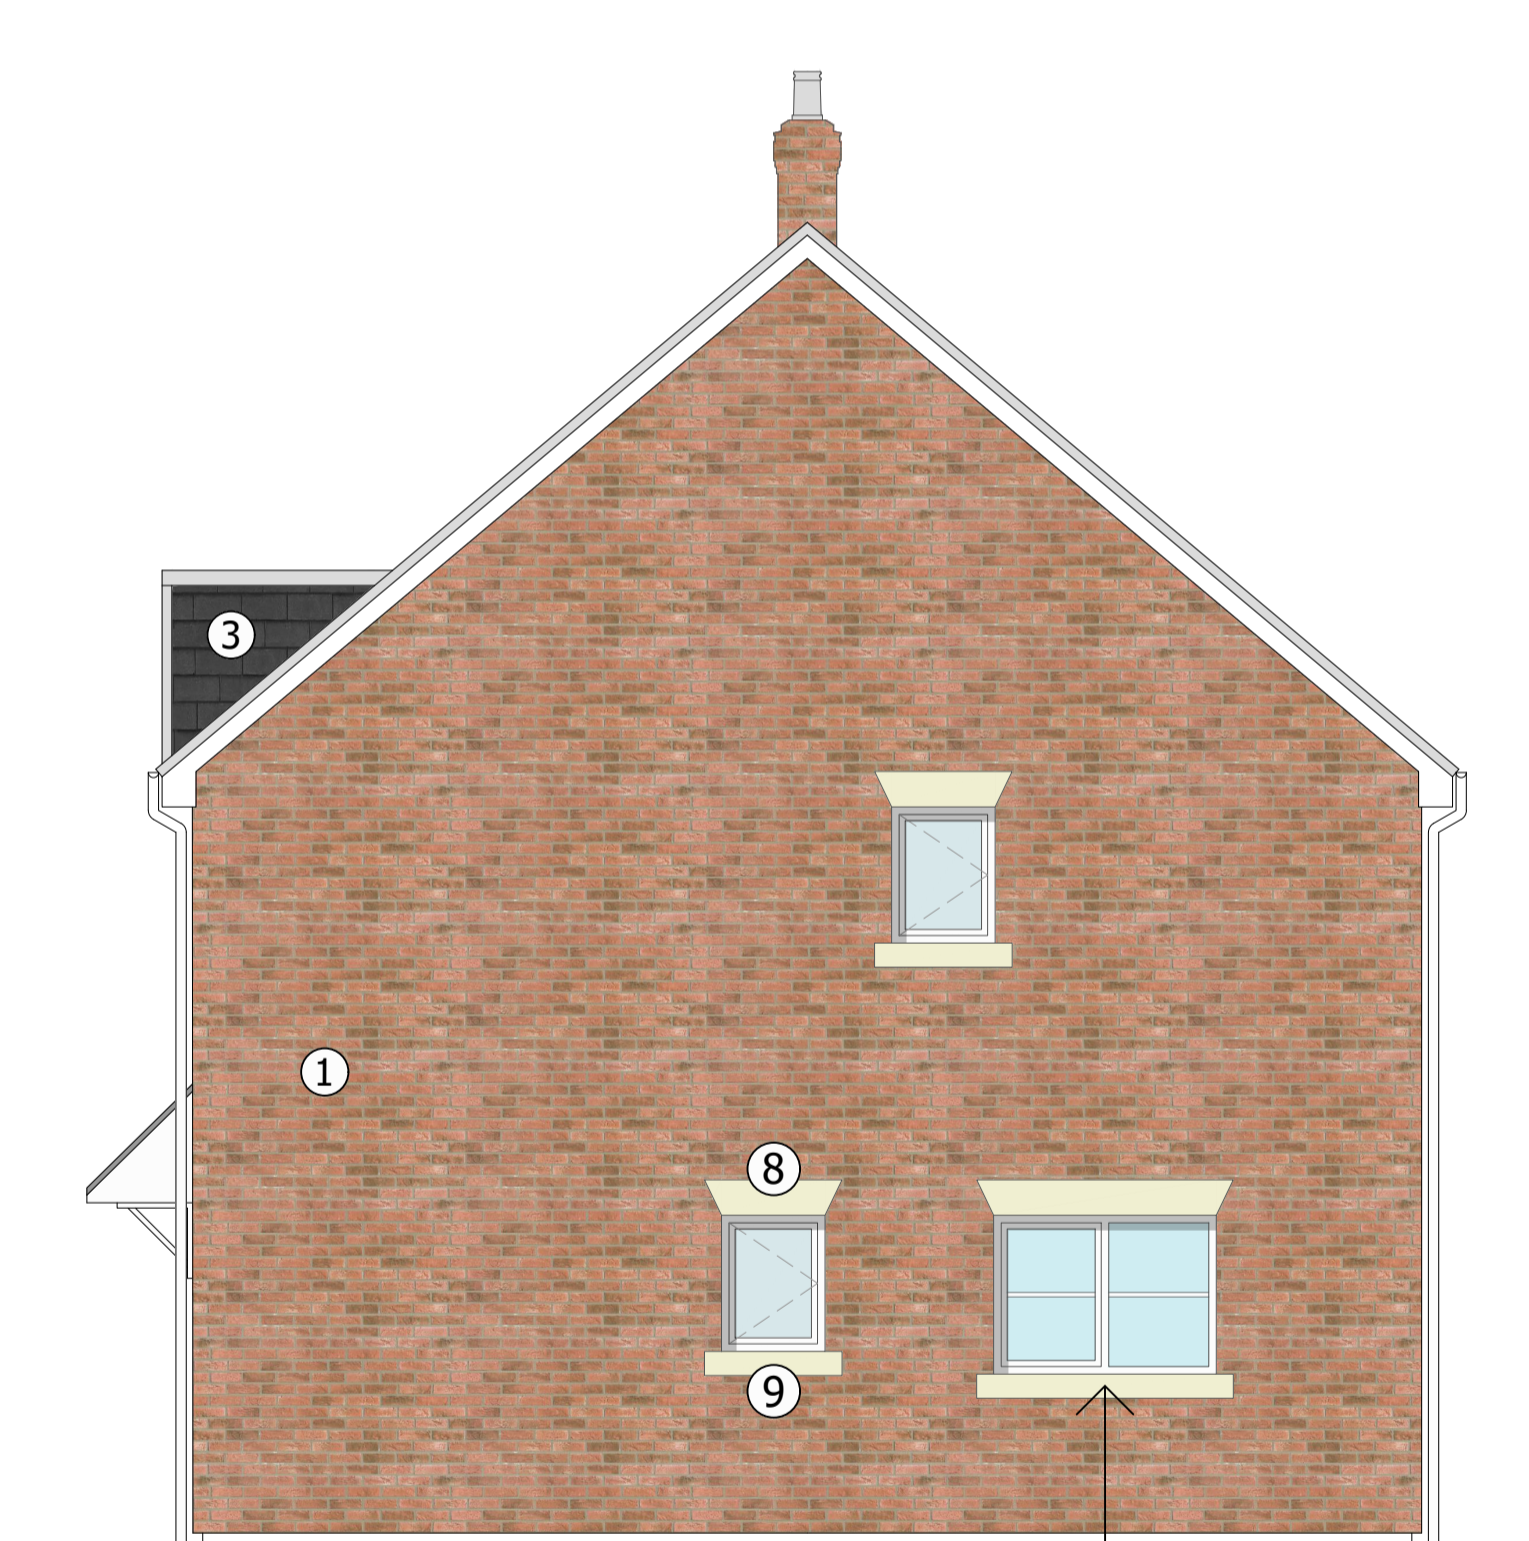

Type 2Bed
Gable Elevation
Plots 09, 10, 15 & 16
(Handed version not shown)

Lounge side window
only to plot 15

rev	note	date	by
F	Note on side elevation about side window added for plot 15.	31.01.23	AAV
E	Internal dimensions added and new lounge side window for 14 & 15.	15.06.22	AAV
D	General amendments.	09.06.22	AAV
C	General amendments.	27.04.22	AAV
B	General amendments.	12.10.21	AAV
A	General amendments.	07.10.21	AAV

indesign.
178 Birmingham Road
West Bromwich
West Midlands
B70 6QG
Tel. 0300 111 7000
accordgroup.org.uk

client	Upper Langley Homes Ltd
project	Land adjacent to Lion Inn, Edgmond Newport
title	House Type 2Bed - Plans & Elevations
job	21-1684
dwg no	121
rev	F
date	08 October 2021
scale	1/50@A1
drawn	AAV