


Type B 3Bed  
Ground Floor Plan



Type B 3Bed  
First Floor Plan

- Material Schedule:**
- ① Brick 01
  - ② Brick 02
  - ③ Thin Leading Edge Concrete Interlocking Tile 01
  - ④ Thin Leading Edge Concrete Interlocking Tile 02
  - ⑤ Pitched Roof Door Canopy 01
  - ⑥ Pitched Roof Door Canopy 02
  - ⑦ Chimney Stack
  - ⑧ Reconstituted Stone Lintel
  - ⑨ Reconstituted Stone Cill


ALL DIMENSIONS ARE TO BE CHECKED ON SITE PRIOR TO CONSTRUCTION. THE CONTRACTOR IS TO NOTIFY THE DESIGN TEAM OF ANY DISCREPANCY BETWEEN DRAWINGS, SPECIFICATION AND SITE DIMENSIONS. DO NOT SCALE FROM THIS DRAWING.

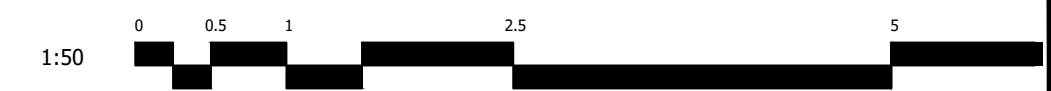

Type 3Bed  
Front Elevation  
Plots 21-22



Type 3Bed  
Rear Elevation  
Plots 21-22

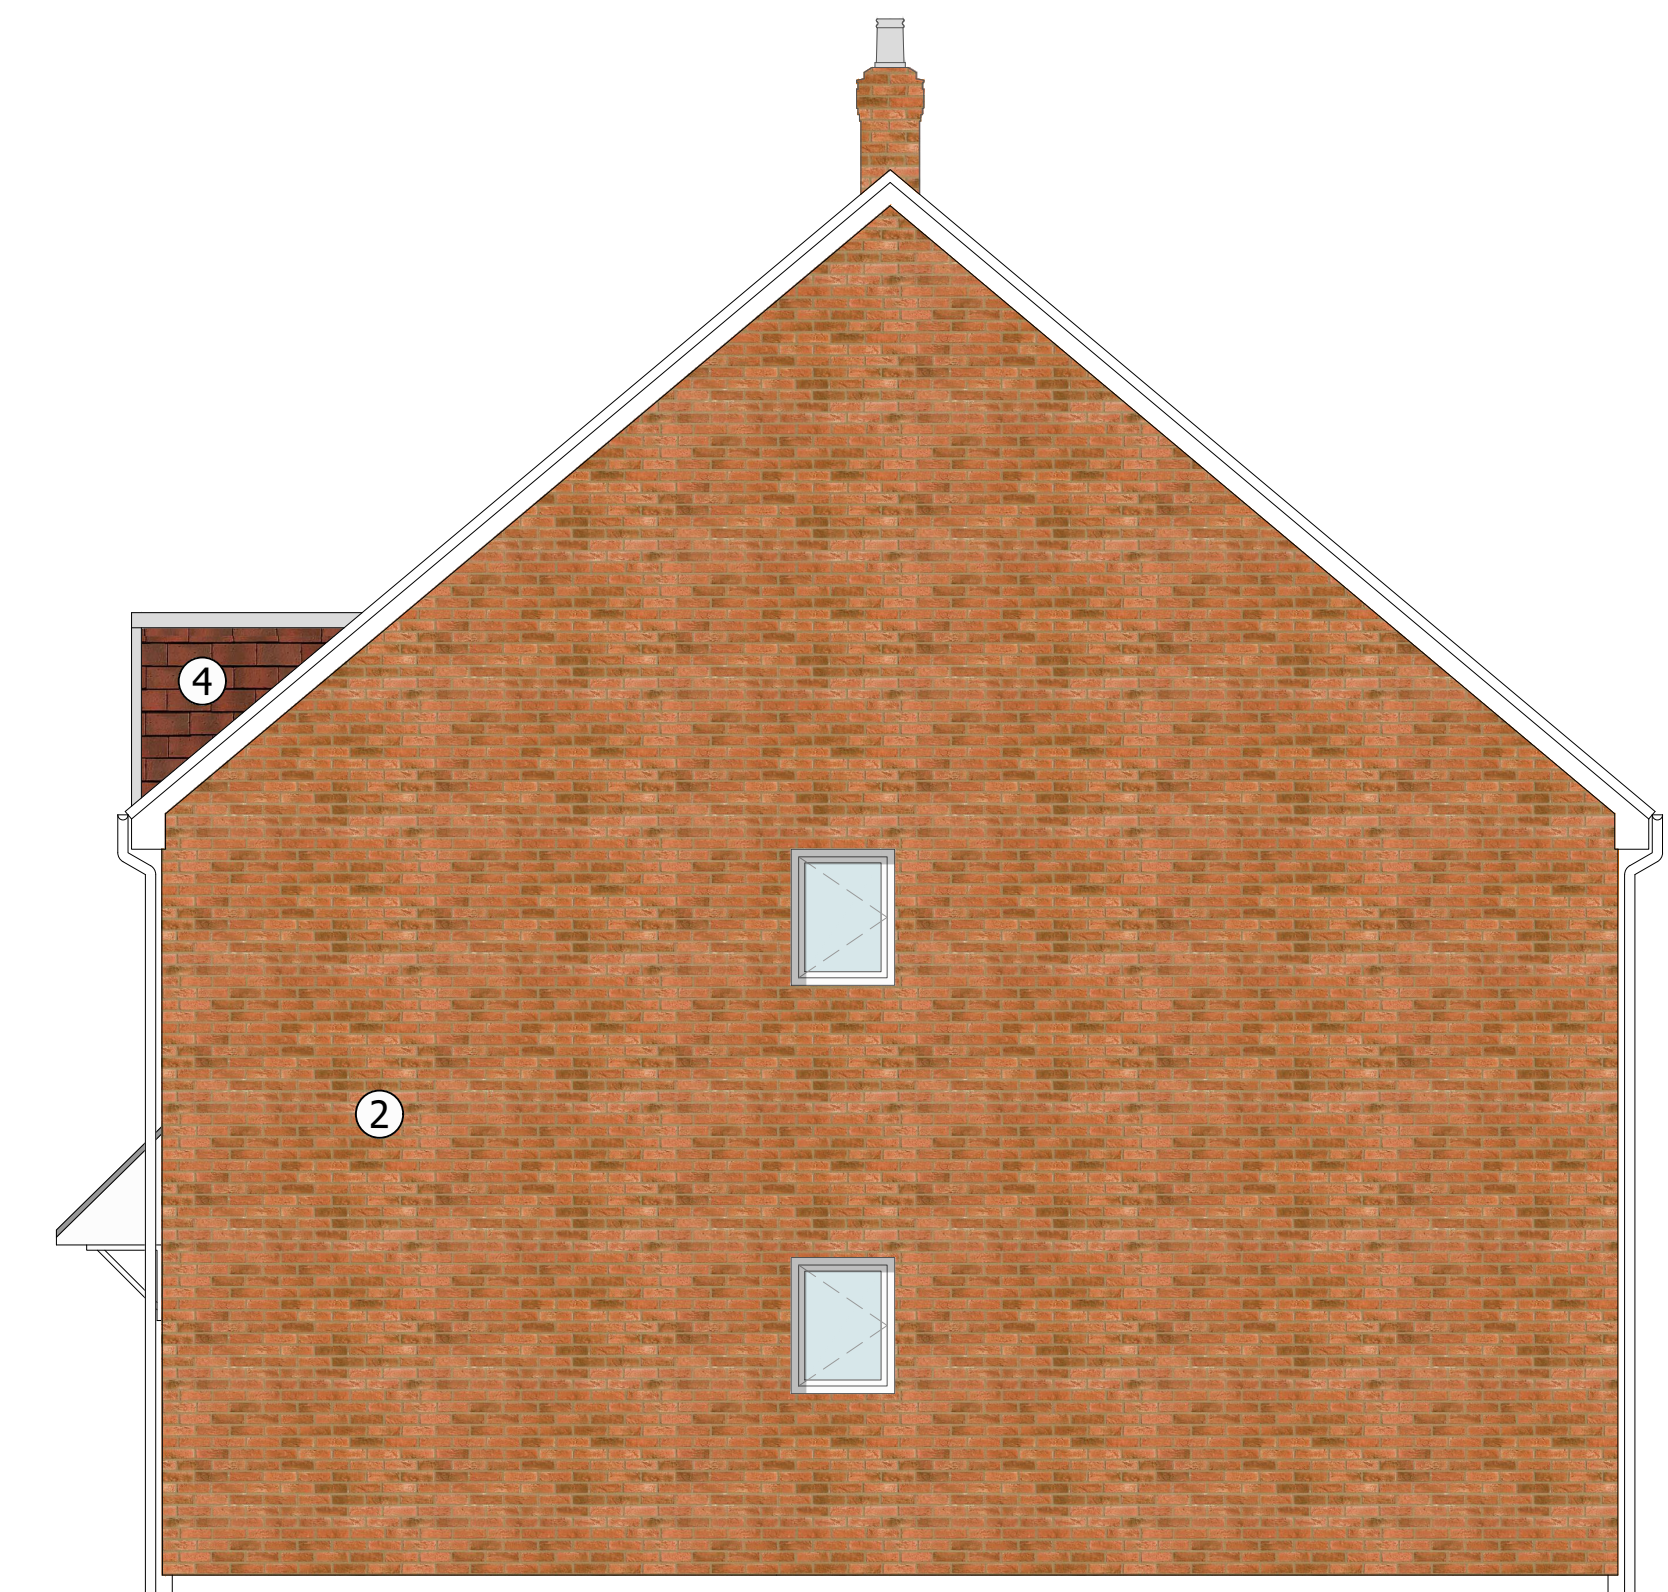

Type 3Bed  
Gable Elevation  
Plots 21-22  
(Handed version not shown)

rev	note	date	by
F	Lounge side window added to plot 11.	31.01.23	AAV
E	Internal dimensions added.	15.06.22	AAV
D	General amendments.	09.06.22	AAV
C	General amendments.	27.04.22	AAV
B	General amendments.	12.10.21	AAV
A	General amendments.	07.10.21	AAV

**indesign.**  
178 Birmingham Road  
West Bromwich  
West Midlands  
B70 6QG  
Tel. 0300 111 7000  
accordgroup.org.uk

client	Upper Langley Homes Ltd		
project	Land adjacent to Lion Inn, Edgmond Newport		
title	House Type 3Bed - Plans & Elevations		
job	dwg no	rev	date
21-1684	124	F	08 October 2021
			1/50@A1 AAV