


Front Elevation

1:100


1:100

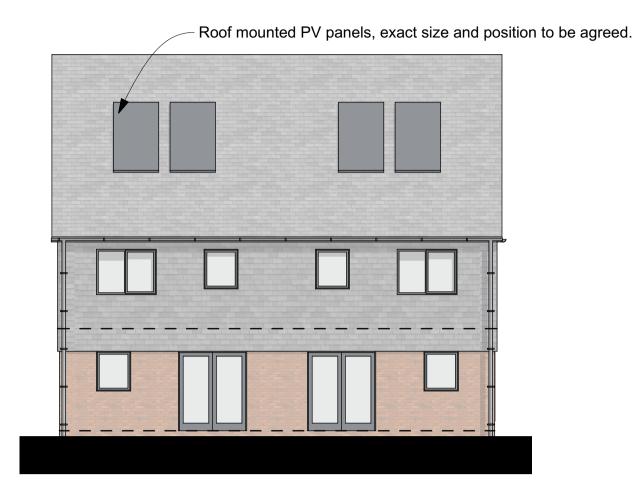


Rear Elevation

1:100



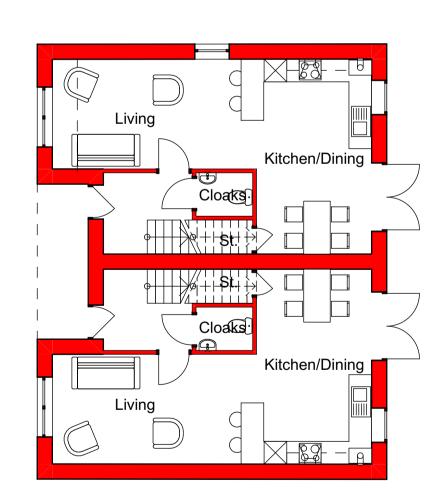

GF-Ground Floor

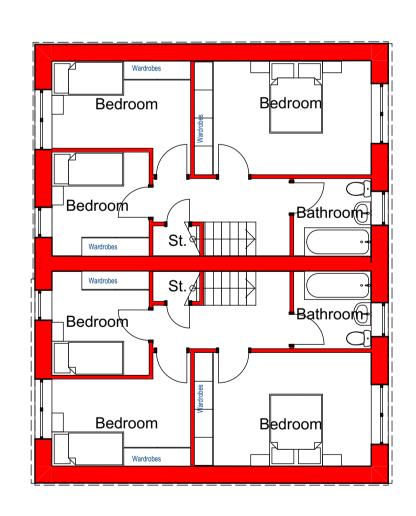

FF-First Floor 1:100

C Floor levels added to elevations 21/06/2022
B Added eaves, guttering, GF window & wardrobes 11/11/2021
A Planning Issue JOIGSTRAW JORATH 13/08/2021

WOOD GOLDSTRAW JORATH 13/

Scale 1:100 Issue Date 21/06/2022

Former Abacus Day Nursery

Sheet Size A1 NS

Title.

Units 6-7 / 10-11 /19-20 - Plans and Elevations

Drawing Number / (Revision) Revison ID C

CAD file path:

X:\0 PROJECTS\4709 Novus\4709-03 Residential Development, Ketley Bank, Telford\Design \ArchicAD\Hotlinks\4709-03 3B4P Double Gable.pln \Copyright. Wood Goldstraw Yorath LLP.

Contractors are to check all dimensions on site and refer any discrepancies to the Architect immediately. This drawing has been prepared for planning purposes only and to the best of our knowledge the original digital document is accurate at the stated scale. However, we cannot accept liability for the accuracy of third party data (OS mappings, topographical survey information, etc) used in the production of this document which we have relied upon in good faith. Key dimensions are noted for reference and any further specific dimensional information can be provided upon request.