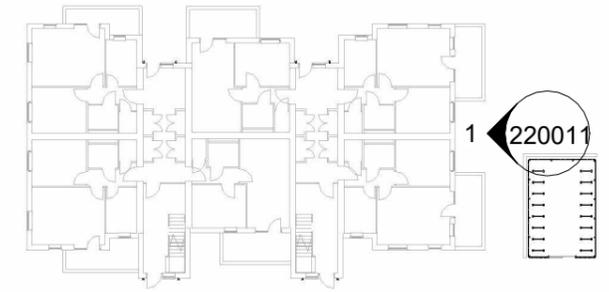


MATERIALS KEY:

- 1 - Multi-Red Brick
- 2 - Horizontal Composite Cladding.
- 3 - Double glazed windows with dark grey frame.
- 4 - Grey Roof Tiles
- 5 - Indicative location of Photovoltaics
- 6 - External Lighting



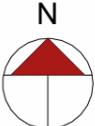
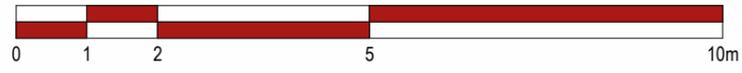
Key Plan



Rowan House - East Elevation

1 : 100

A3
original sheet size

North Point: 	Scale Bar: 
---	--

Revision Schedule				
Rev. No.	Date	Issuer	Checker	Revision Description
P03	02/05/25	KD	ZW	For Comment & Review
P04	16/05/25	KD	ZW	Issued for Planning
P05	12/11/25	KW	ED	Issue for Comment and Review
P06	12/11/25	KW	ED	Issued for Planning
P07	10/02/26	KW	ED	Issue to Planning

Client: 	Project: North Road Housing Telford	Drawing Title: Rowan House - Proposed East Elevation	
Status: PLANNING	Drawn By/Checked By/Date: KD ZW 02/04/2025	Scale: As indicated	Job Number: 105469
<small>© 2025 HLN Limited. All Rights Reserved. Check printed scale, responsibility is not accepted for errors scaling from this drawing, reproduction of digital media or measuring from this document. All construction information should be taken from figured dimensions only. Report doubts/ discrepancies to project Architect.</small>		Drawing Code: HLN-02-ZZ-DR-A-	Drawing Number/Status/Rev: 220011 S4 P07
HLN Architects Ltd 21/22 Neptune Court, Vanguard Way, Cardiff CF24 5PJ t: 0845 375 3298 e: info@hlngroup.co.uk		RIBA Chartered Practice 	MIDLANDS <input type="checkbox"/> LONDON <input type="checkbox"/>