


MATERIALS KEY:

- 1 - Multi-Red Brick
- 2 - Horizontal Composite Cladding.
- 3 - Double glazed windows with dark grey frame.
- 4 - Grey Roof Tiles
- 5 - Indicative location of Photovoltaics
- 6 - External Lighting

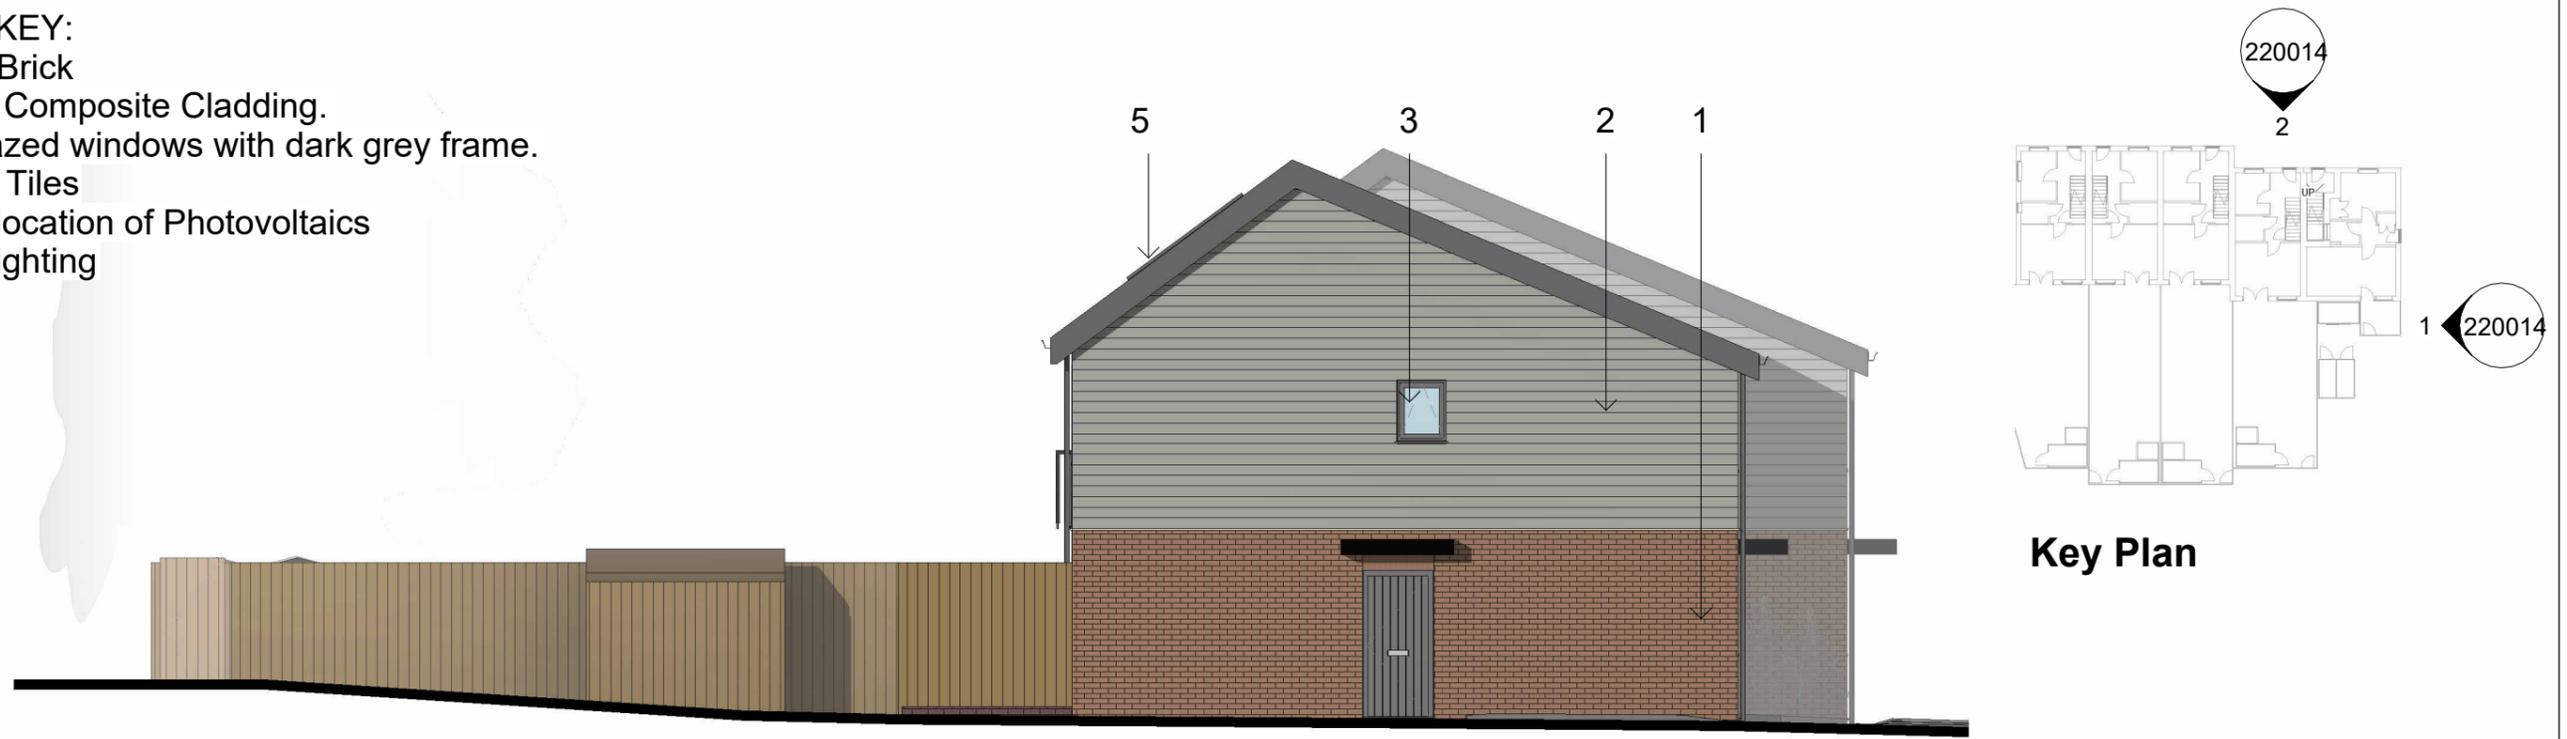

Terrace Housing 1 - East Elevation


1 : 100



Terrace Housing 1 - North Elevation

1 : 100

North Point: 

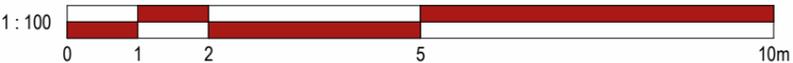Scale Bar: 

Revision Schedule				
Rev. No.	Date	Issuer	Checker	Revision Description
P03	02/05/25	KD	ZW	For Comment & Review
P04	16/05/25	KD	ZW	Issued for Planning
P05	12/11/25	KW	ED	Issue for Comment and Review
P06	12/11/25	KW	ED	Issued for Planning
P07	10/02/26	KW	ED	Issue to Planning

Client 	Project North Road Housing Telford	Drawing Title Terrace Housing 1 - Proposed North & East Elevations
Status PLANNING	Drawn By/Checked By/Date KD ZW 02/04/2025	Scale As indicated
<small>© 2025 HLN Limited. All Rights Reserved. Check printed scale, responsibility is not accepted for errors scaling from this drawing, reproduction of digital media or measuring from this document. All construction information should be taken from figured dimensions only. Report doubts/ discrepancies to project Architect.</small>		Job Number 105469 Drawing Code HLN-03-ZZ-DR-A- Drawing Number/Status/Rev. 220014 S4 P07
HLN Architects Ltd 21/22 Neptune Court, Vanguard Way, Cardiff CF24 5PJ t: 0845 375 3298 e: info@hlngroup.co.uk w: www.hlngroup.co.uk		RIBA #  CARDIFF <input checked="" type="checkbox"/> MIDLANDS <input type="checkbox"/> LONDON <input type="checkbox"/> 

A3
original sheet size