
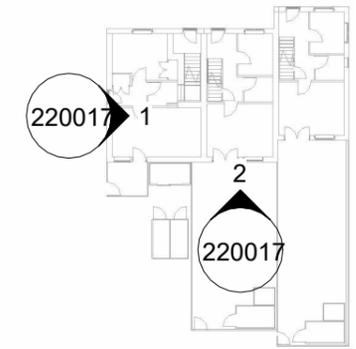


**MATERIALS KEY:**

- 1 - Multi-Red Brick
- 2 - Horizontal Composite Cladding.
- 3 - Double glazed windows with dark grey frame.
- 4 - Grey Roof Tiles
- 5 - Indicative location of Photovoltaics
- 6 - External Lighting

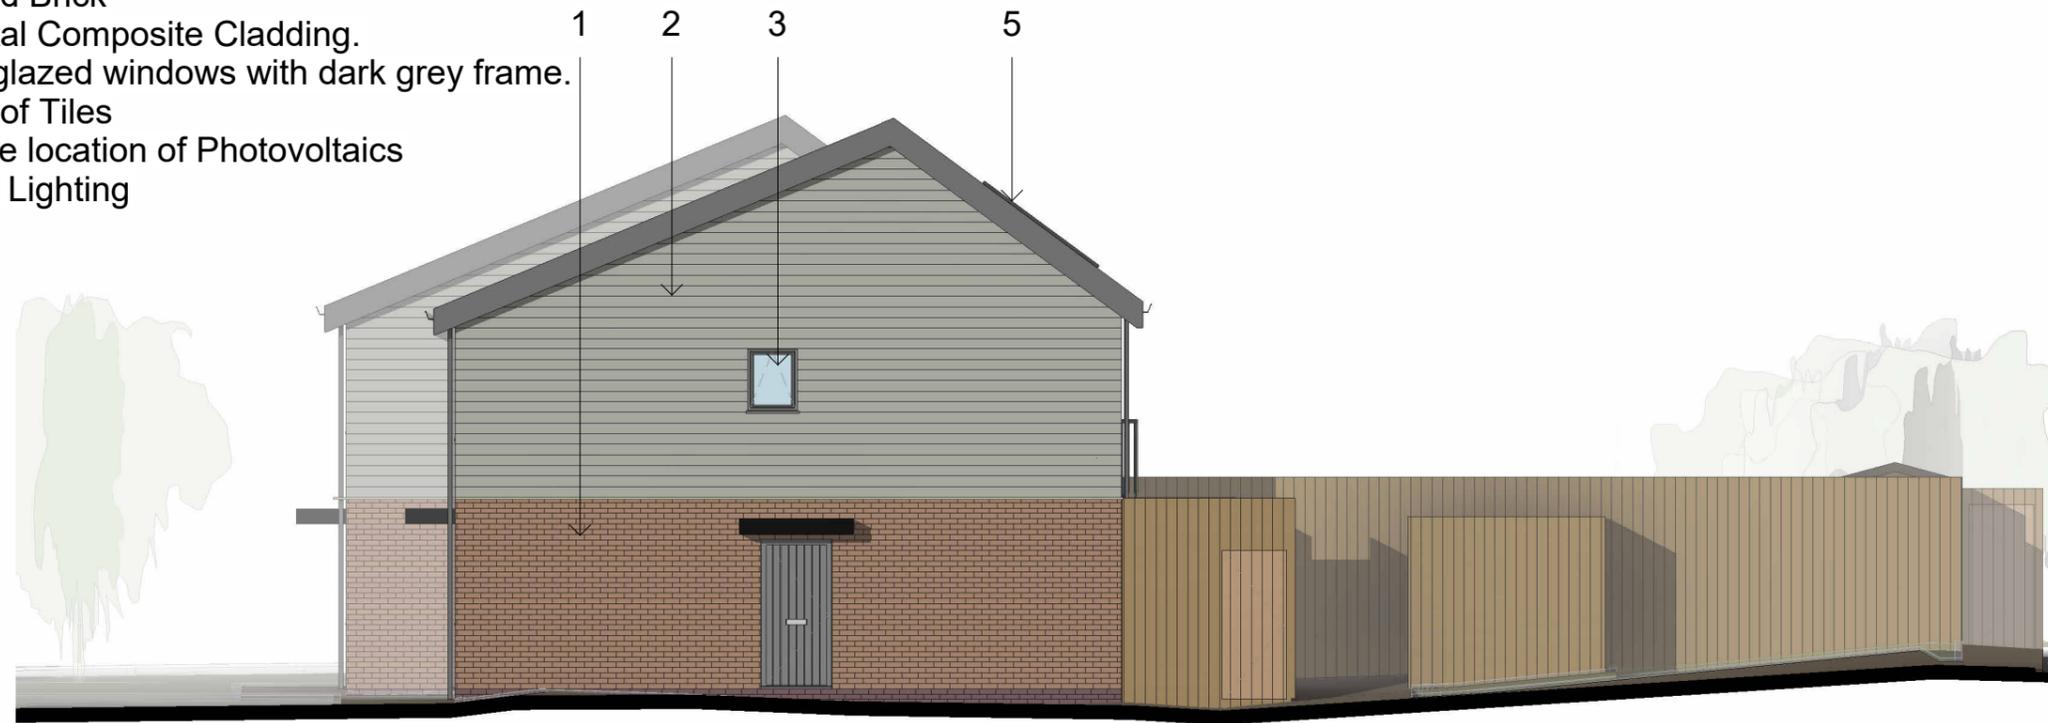

**Key Plan**

**Terrace Housing 2 - West Elevation**

1 : 100




**Terrace Housing 2 - South Elevation**

1 : 100

**A3**  
original sheet size

North Point: 

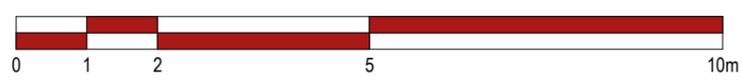Scale Bar:  1 : 100

Revision Schedule				
Rev. No.	Date	Issuer	Checker	Revision Description
P03	02/05/25	KD	ZW	For Comment & Review
P04	16/05/25	KD	ZW	Issued for Planning
P05	12/11/25	KW	ED	Issue for Comment and Review
P06	12/11/25	KW	ED	Issued for Planning
P07	10/02/26	KW	ED	Issue to Planning

Client 	Project North Road Housing Telford	Drawing Title Terrace Housing 2 - Proposed South & West Elevations	
Status PLANNING	Drawn By   Checked By   Date KD   ZW   02/04/2025	Scale As indicated	Job Number   Drawing Code   Drawing Number   Status   Rev. 105469   HLN-03-ZZ-DR-A-   220017   S4   P07
© 2025 HLN Limited. All Rights Reserved. Check printed scale, responsibility is not accepted for errors scaling from this drawing, reproduction of digital media or measuring from this document. All construction information should be taken from figured dimensions only. Report doubts/ discrepancies to project Architect.		HLN Architects Ltd 21/22 Neptune Court, Vanguard Way, Cardiff CF24 5PJ t: 0845 375 3298 e: info@hlngroup.co.uk	RIBA #  INVESTORS IN PEOPLE 

CARDIFF

MIDLANDS

LONDON

