



South-west elevation A-A, Dawley Road
1:200 @ A2




North-west elevation B-B, P.O.S.
1:200 @ A2



North-east elevation C-C
1:200 @ A2



South-east elevation D-D
1:200 @ A2

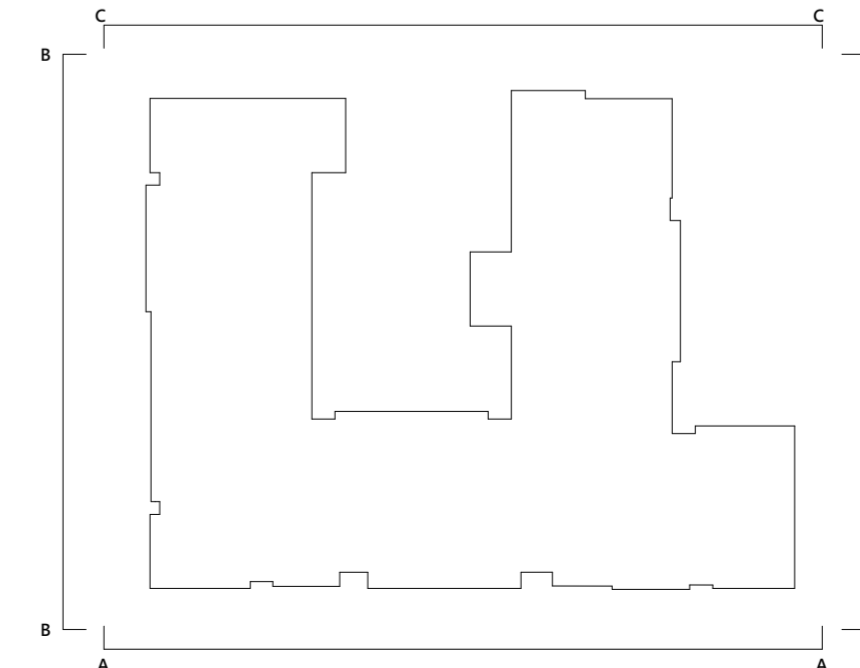

Key Plan - Not to Scale

Revision: Date: Drawn: Check:

Revision:	Date:	Drawn:	Check:
A	24/09/19	JBW	RTG
B	24/09/19	JBW	RTG
C	06/11/19	JBW	RTG

For discussion purposes only. Subject to services/easements info, topographical and local authority, highways, building control, client and Countryside comments. Subject to design development.



Project: A development at Dawley Road, Telford

Status: Preliminary

Client: Housing 21

Sheet title: Proposed elevations

Scale: As indicated @ A2

Date: 11/09/19

Drawn: JBW

Checked: RTG

Ref: 100-453/005 C

Waterloo House, 71 Princess Road West, Leicester, LE1 6TR - T 0116 204 5800
74 Wells Street, London, W1T 3QQ - T 020 3327 0381
F 0116 204 5801 - rg-p.co.uk - design@rg-p.co.uk

All dimensions to be checked on site. Do not scale off this drawing for construction purposes.
This drawing is the copyright of the Architect, and not to be reproduced without their permission.
Ordnance Survey map information reproduced with permission of HMSO Crown Copyright reserved.
rg+p Ltd. Trading as rg+p.