


IF IN DOUBT ASK

Notes
© This drawing is the copyright of an architect and may not be reproduced or used in any way without the prior written permission of the architect.
Figured dimensions to have precedence over scaling.
Read this drawing in conjunction with the specification.
Refer to the specification for details of materials and finishes.
Refer any discrepancies found to the architect.
Whether specifically stated or not, all work is to comply with:
The Building Regulations
The requirements of the NBS/Zurich
The client's General Development Brief.

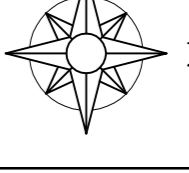

Rev A 08.04.19 Boundary Revised

REV | DATE | AMENDMENT


CLIENT
Mr & Mrs Hames
The Dell
Cherrington
TF10 8PQ

JOB TITLE

Proposed Dwelling

DRAWING

Existing Site Plan
Block Plan
Site Location Plan

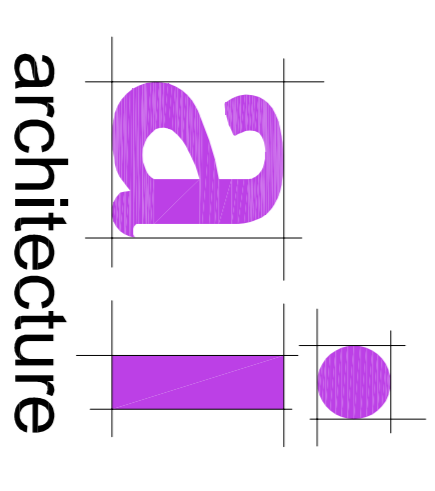

www.aiaarchitecture.co.uk
info@aiaarchitecture.co.uk
Tel: 07791 90 20 19 07947 51 54 90
68 Bramshay Way, Lodge Park, Redditch B98 7JP

SCALE 1:200 @ A1 DATE Apr'19

DRAWN | CHECKED


DWG NO 1833
JOB NO PL001

REV A


Existing Block Plan 1:500



The Dell

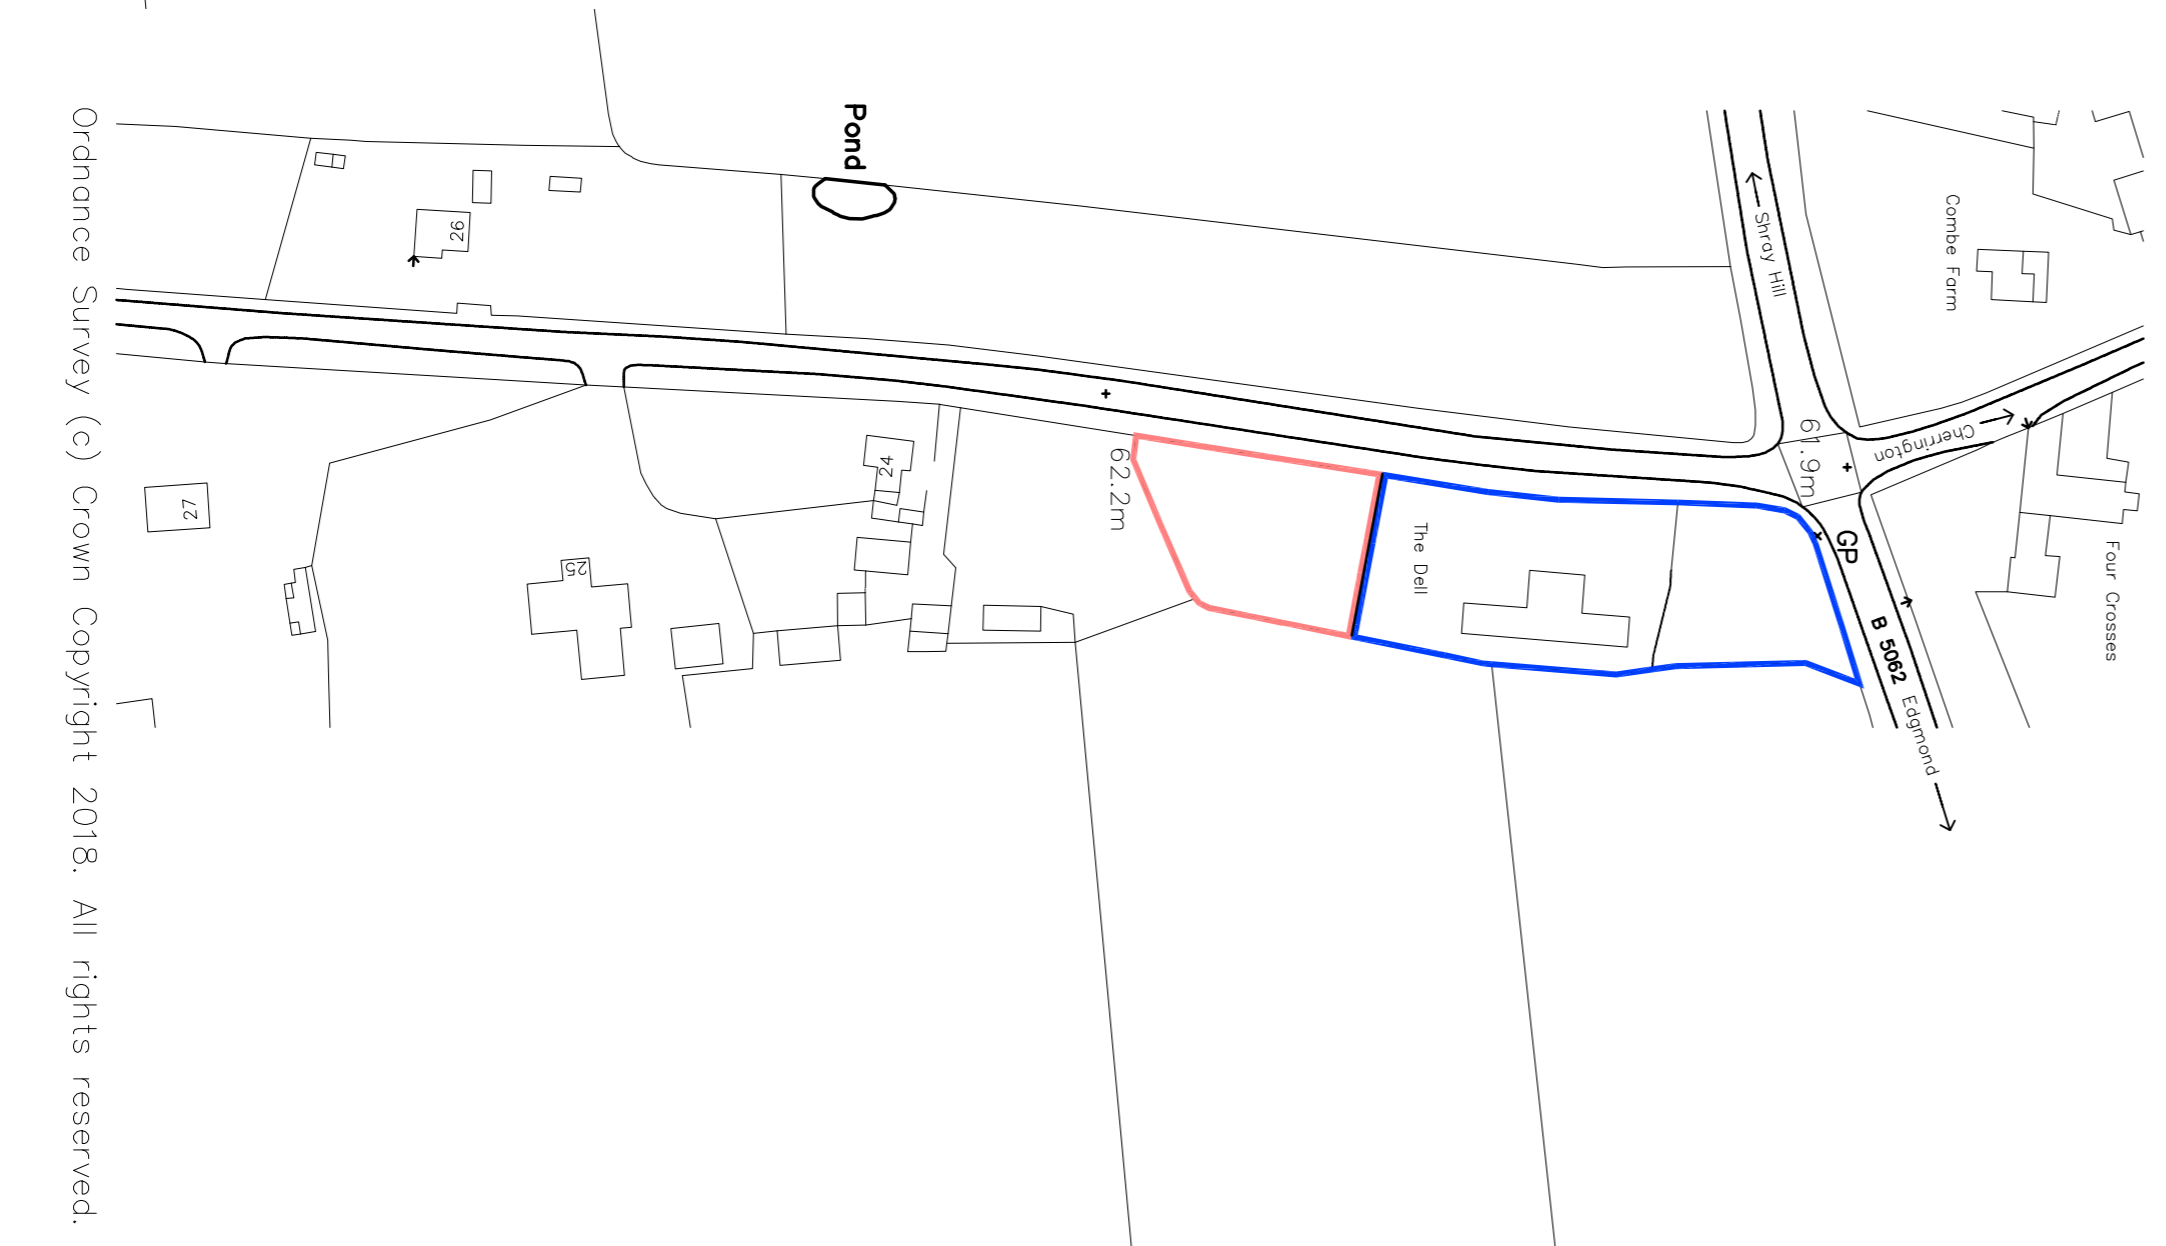

62.2m

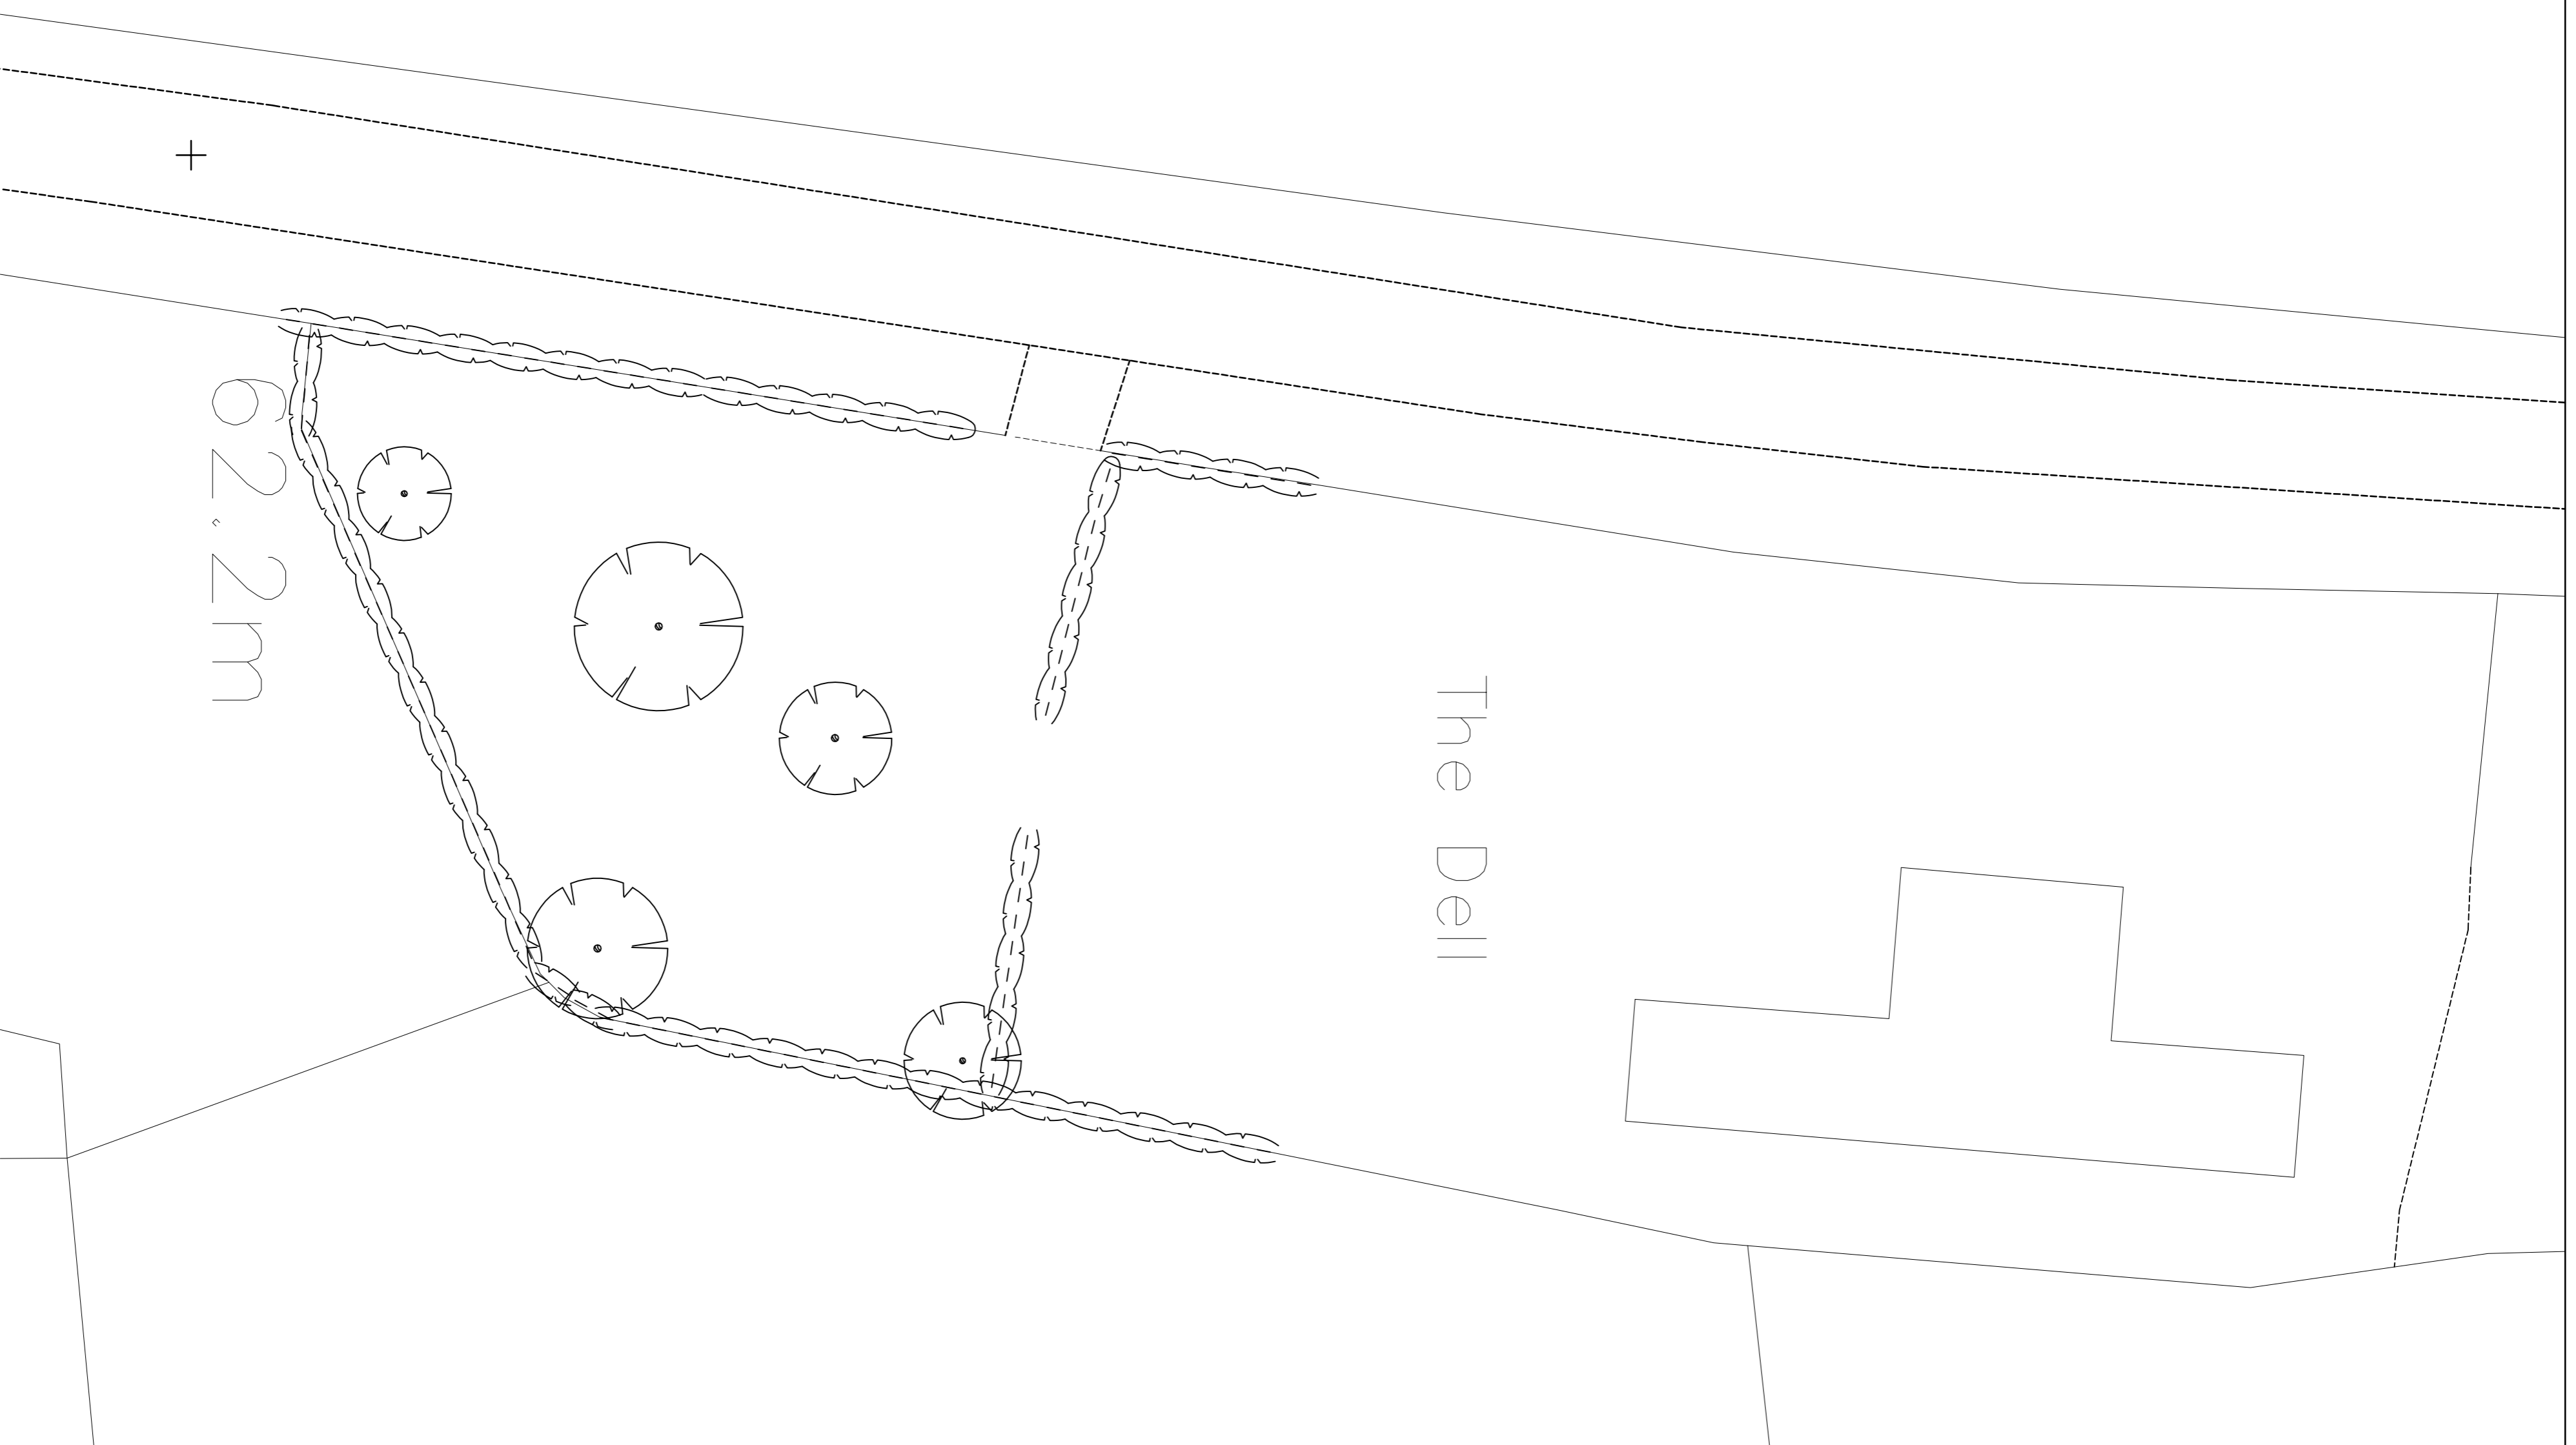

Existing Site Plan 1:500

Site Location Plan 1:1250

Ordnance Survey (c) Crown Copyright 2018. All rights reserved. Licence number 100022432